
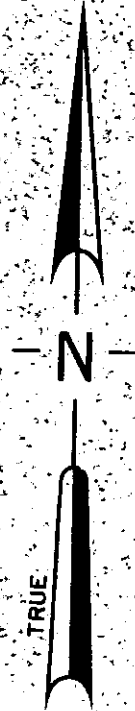


MICROFILMED

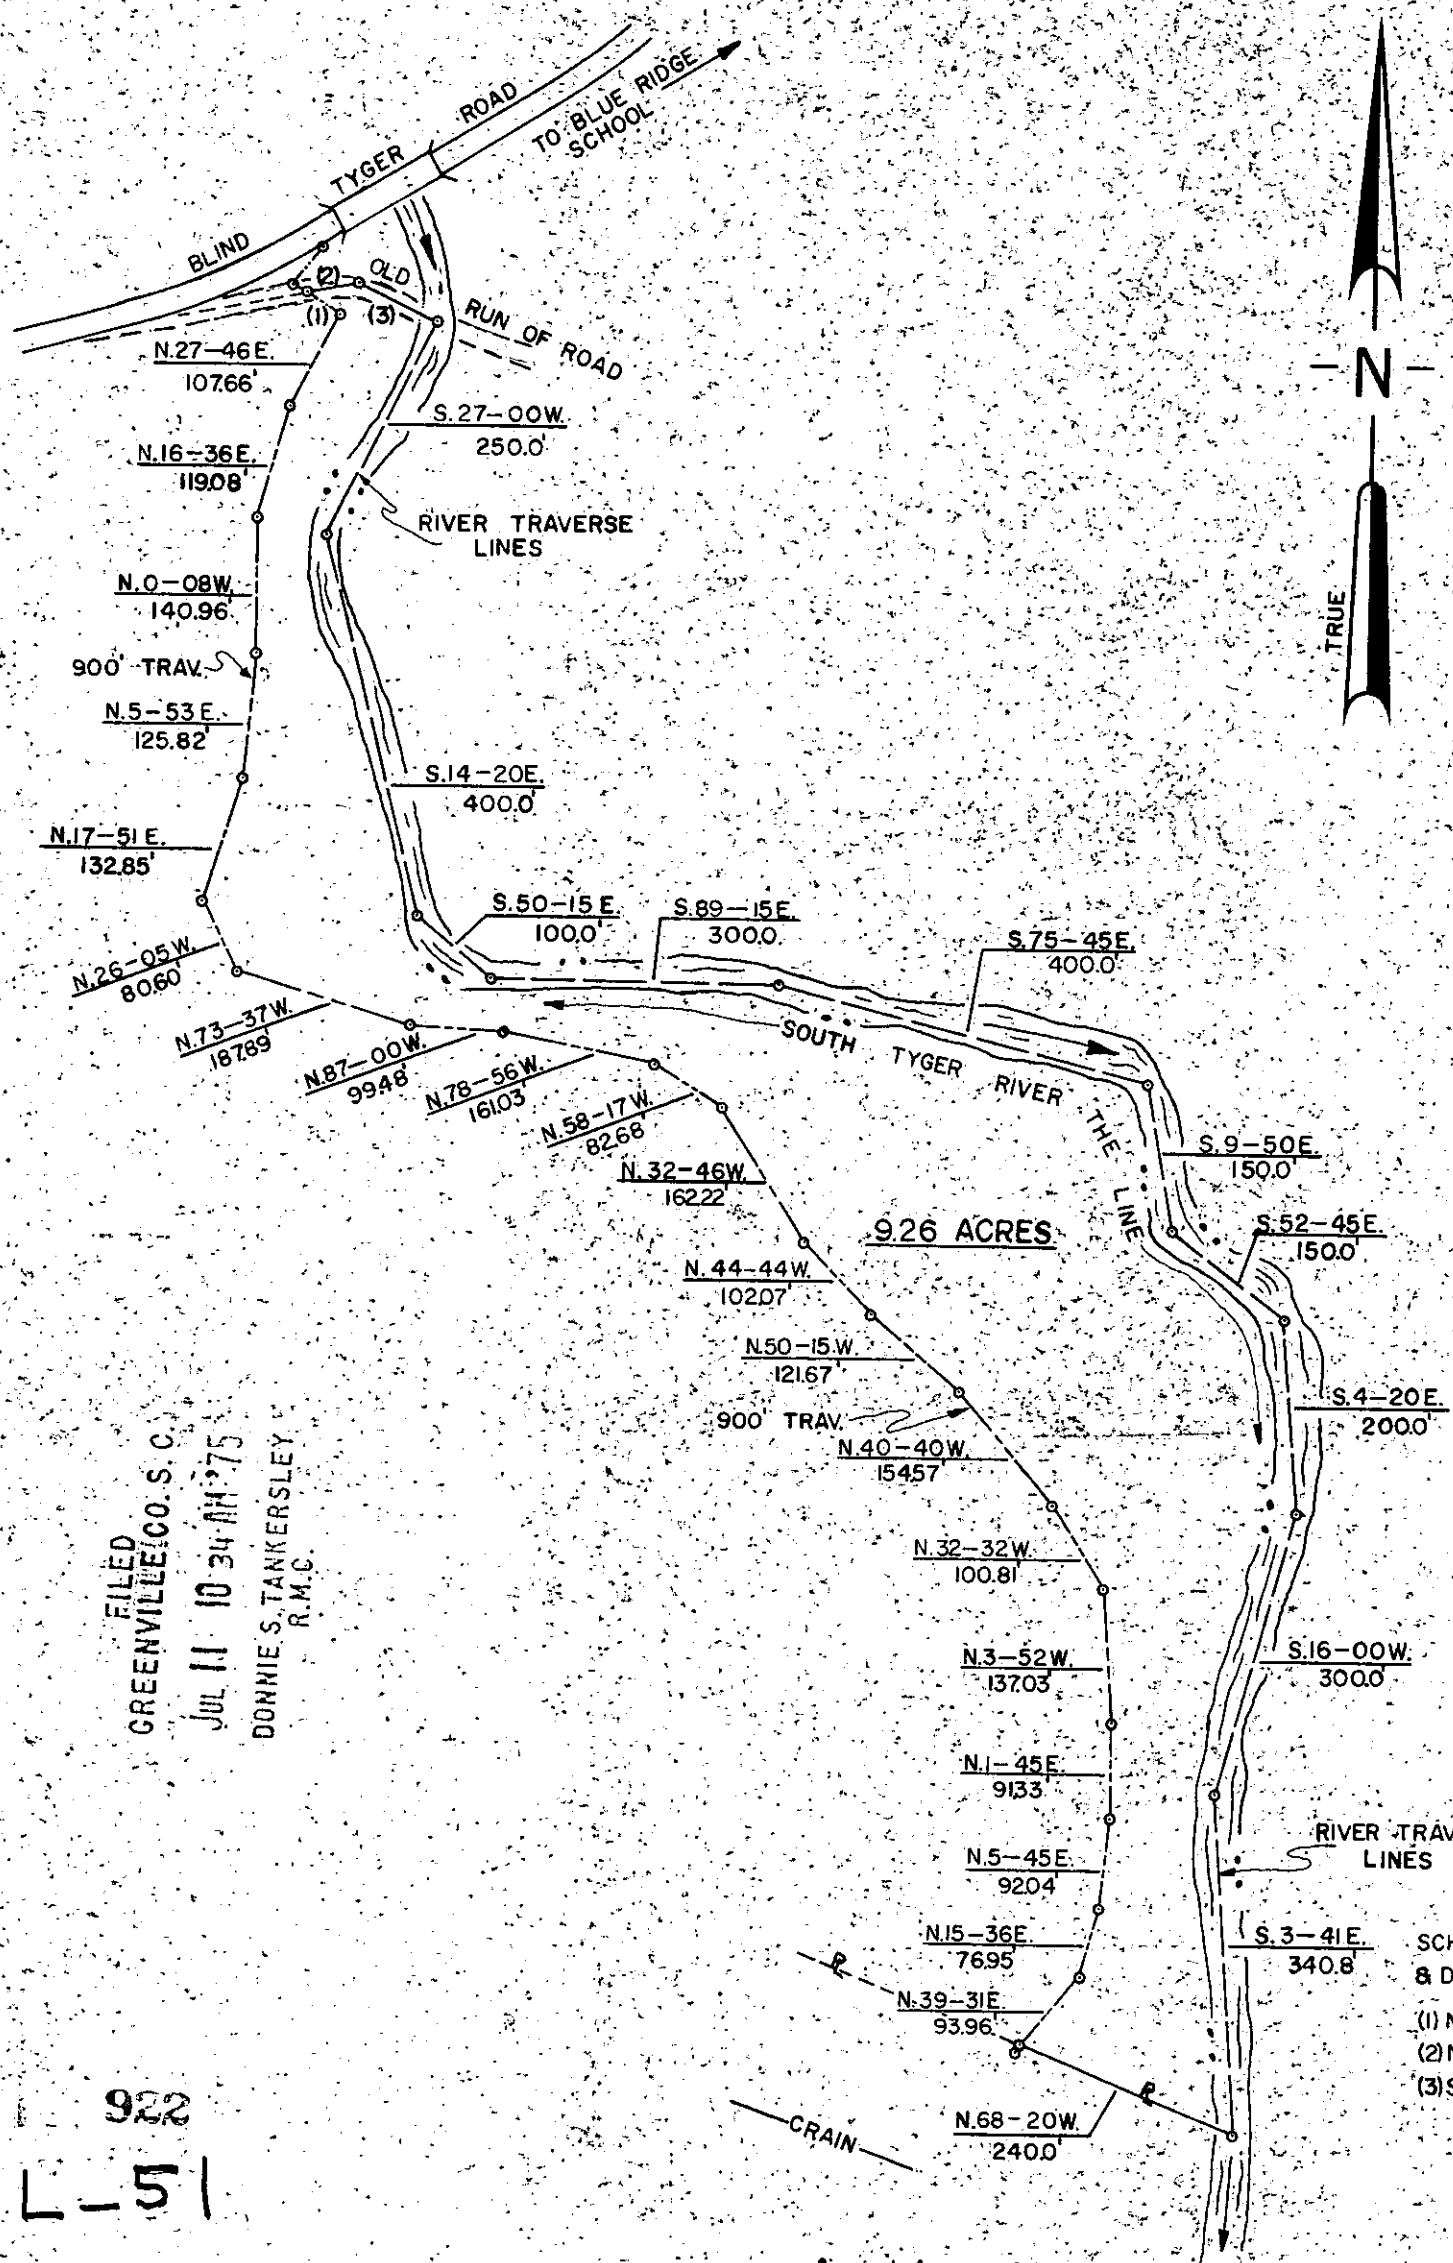

FILED
GREENVILLE CO. S. C.
JUL 11 10 34 AM '75
DONNIE S. TANKERSLEY
R.M.C.

922
5L-51

JUL 11 1975

LEGEND.
P=PROPERTY LINE
●=OLD IRON PIN
REFERENCES
DEED BOOK: 750-412
BLOCK BOOK: 642.1-1-20

| REV. | DATE | BY | DESCRIPTION | APP. |
|------|------|----|-------------|------|
| | | | | |
| | | | | |

REVISION

GREER COMMISSION OF PUBLIC WORKS
LAKE JOHN A. ROBINSON

PROPERTY OF
SAMUEL T. WILLIAMS

LOCATED NEAR GREER

GREENVILLE CO., SOUTH CAROLINA

enwright associates
ENGINEERS
GREENVILLE, S.C.

| | | |
|----------|----------|----------|
| FILE NO. | CLIENTS. | RETIRED: |
| G.L.B. | G.C.P.W. | F.E.B. |
| DRAWN. | DESIGN. | CHECK. |

8/21/74
DATE.

1"=200 FEET
SCALE.

71523-30
DWG NO.