
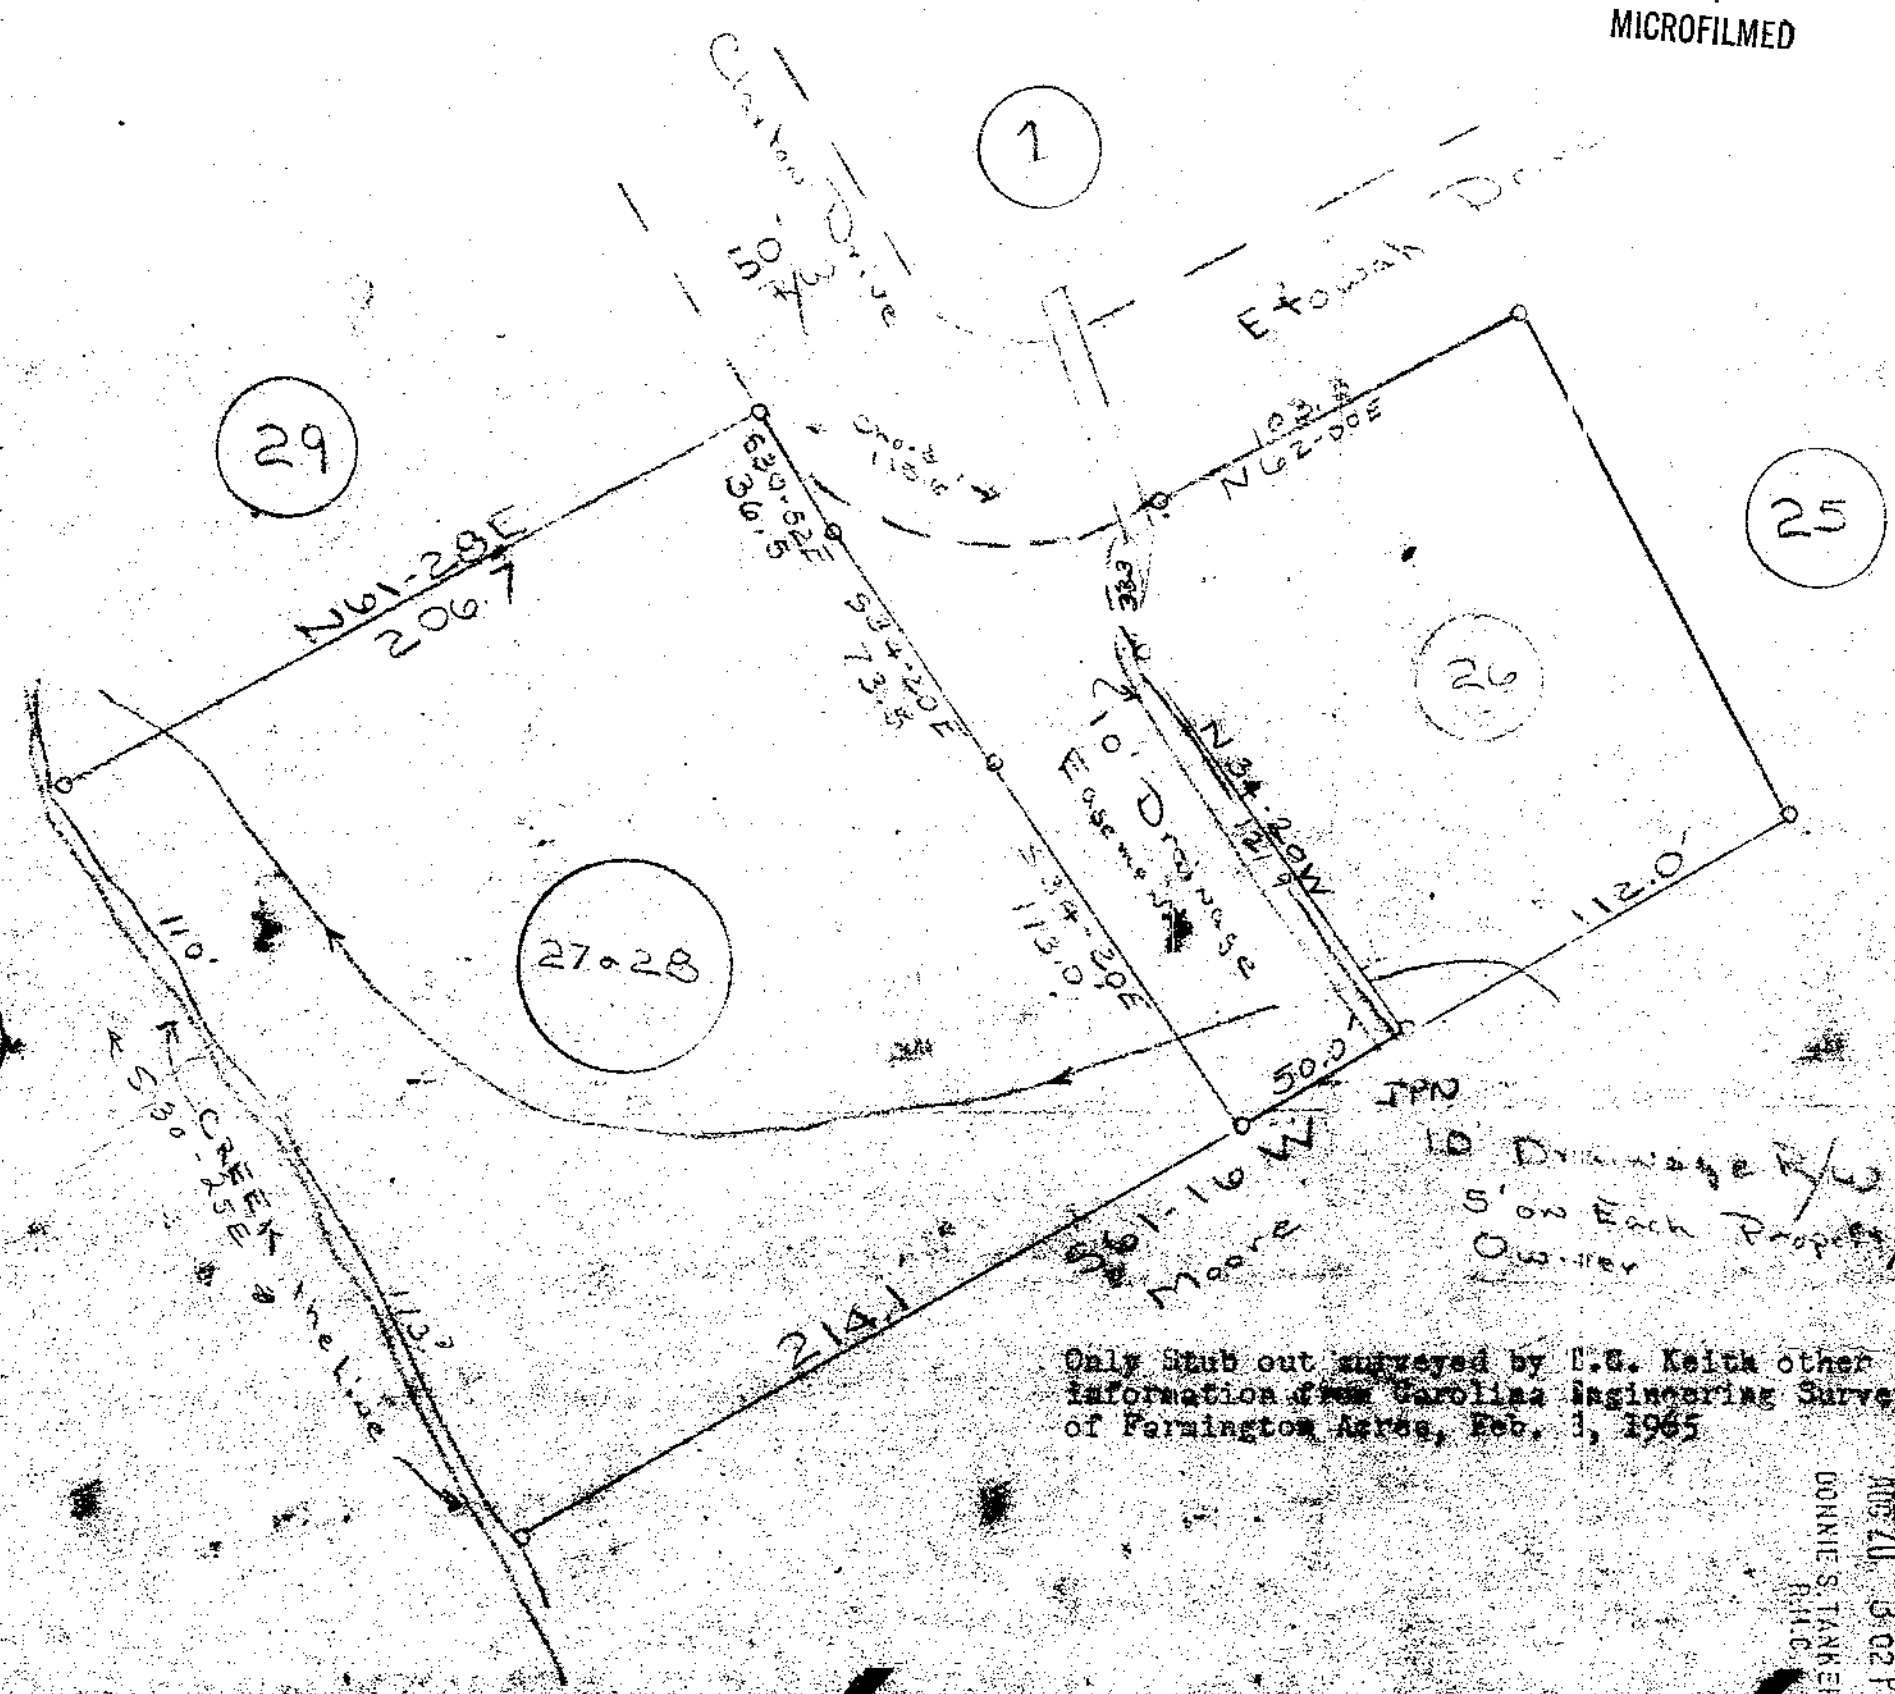


MICROFILMED

MAG. NORTH

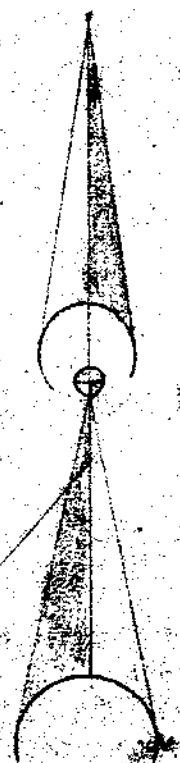

Only Stub out surveyed by E.G. Keith other information from Carolina Engineering Survey of Farmington Area, Feb. 1, 1965

10' Drainage Easement
5' on Each Property Owner

GREENVILLE, S.C.
AUG 20 3:02 PM '75
DONNIE S. STANKERSLEY
R.H.C.

The above plat represents a survey of the Glaxton Drive stub out
50 ft R/W to go to A.E. Yates
10 ft drainage easement along N34-20W property line

State of South Carolina
County of Greenville
Scale 1 in = 50 ft.

Surveyed by *T. Craig Keith* Reg. No. 1732 S.C.
T. Craig Keith

May 12, 1975

This is not a good copy, but I request that it be recorded.

Catherine O'Neill

4649 AUG 20 1975

RECORDING FEE
PAID \$ 2.00

56-74