


FILED
 GREENVILLE, S.C.
 AUG 26 4 40 PM '75
 DONNIE S. TANKERSLEY
 R.M.C.

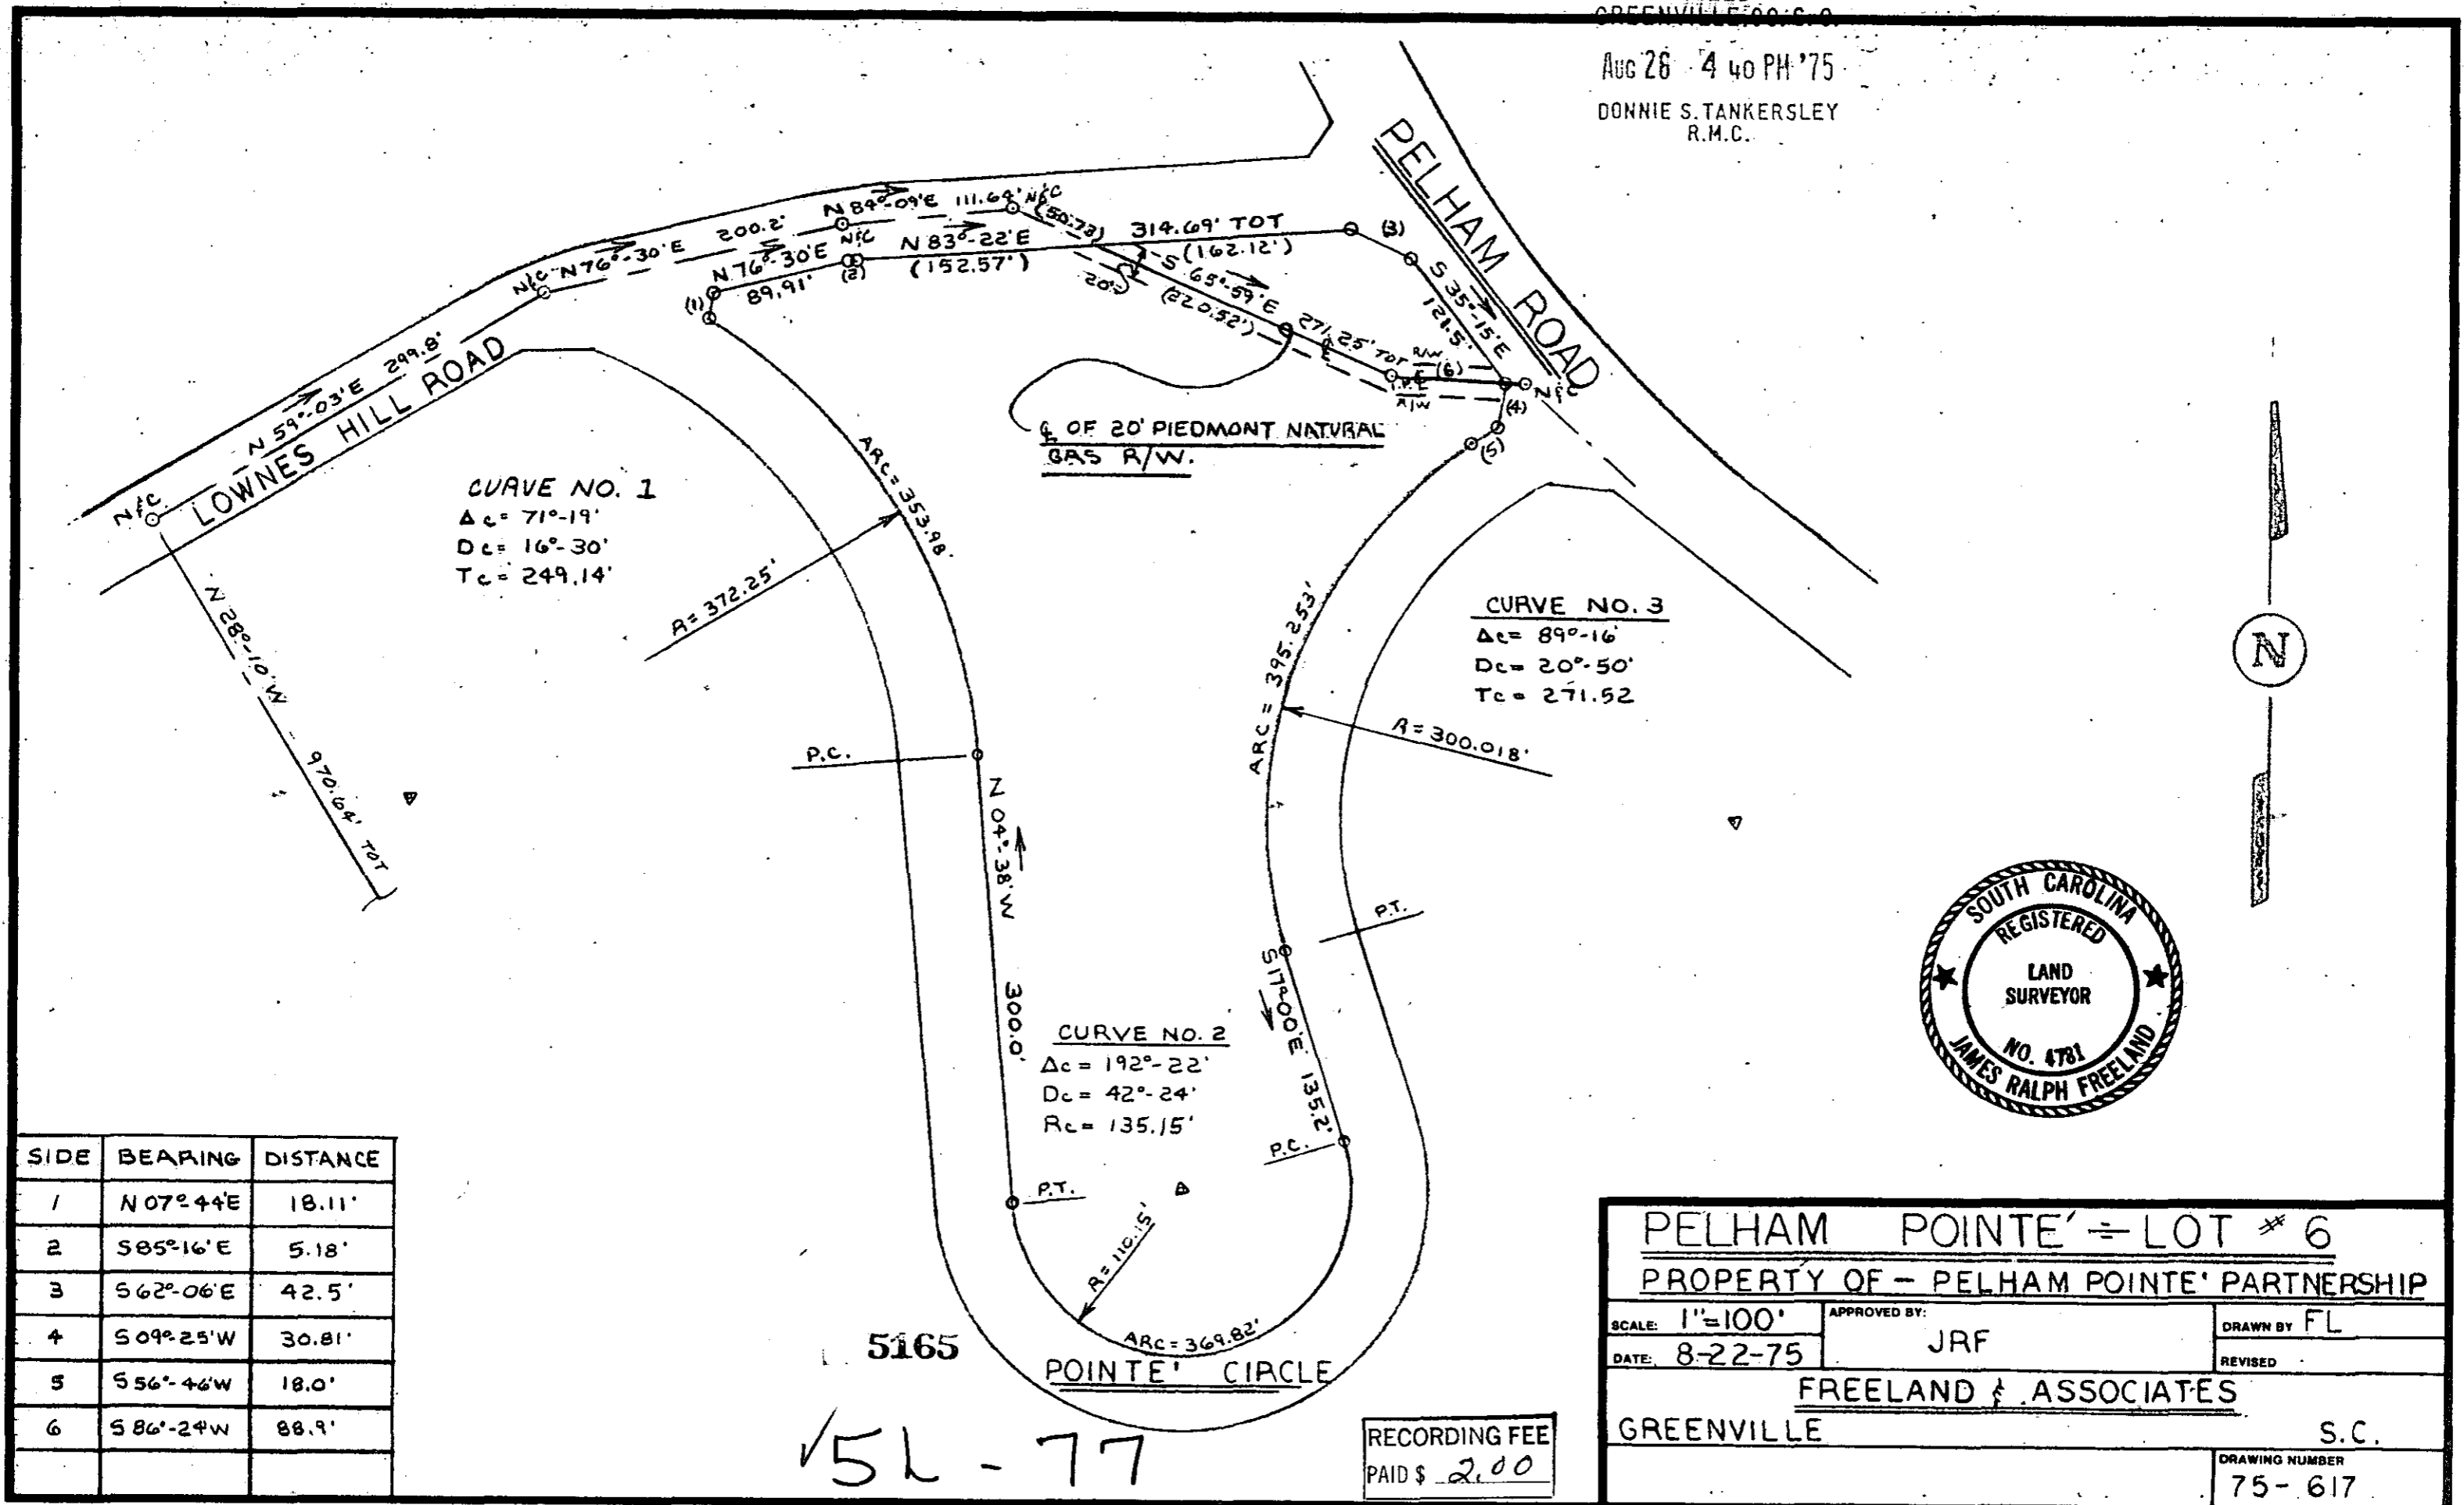

CURVE NO. 1
 $\Delta c = 71^{\circ}-19'$
 $Dc = 16'-30'$
 $Tc = 249.14'$

CURVE NO. 3
 $\Delta c = 89^{\circ}-16'$
 $Dc = 20^{\circ}-50'$
 $Tc = 271.52'$

CURVE NO. 2
 $\Delta c = 192^{\circ}-22'$
 $Dc = 42^{\circ}-24'$
 $Rc = 135.15'$



SIDE	BEARING	DISTANCE
1	N 07° 44' E	18.11'
2	S 85° 16' E	5.18'
3	S 62° 06' E	42.5'
4	S 09° 25' W	30.81'
5	S 56° 46' W	18.0'
6	S 86° 24' W	88.9'

5165
 15L-77

RECORDING FEE
 PAID \$ 2.00

PELHAM POINTE' = LOT # 6 PROPERTY OF - PELHAM POINTE' PARTNERSHIP		
SCALE: 1"=100'	APPROVED BY: JRF	DRAWN BY: FL
DATE: 8-22-75		REVISED:
FREELAND & ASSOCIATES		
GREENVILLE		S.C.
		DRAWING NUMBER: 75-617

MICROFILMED