
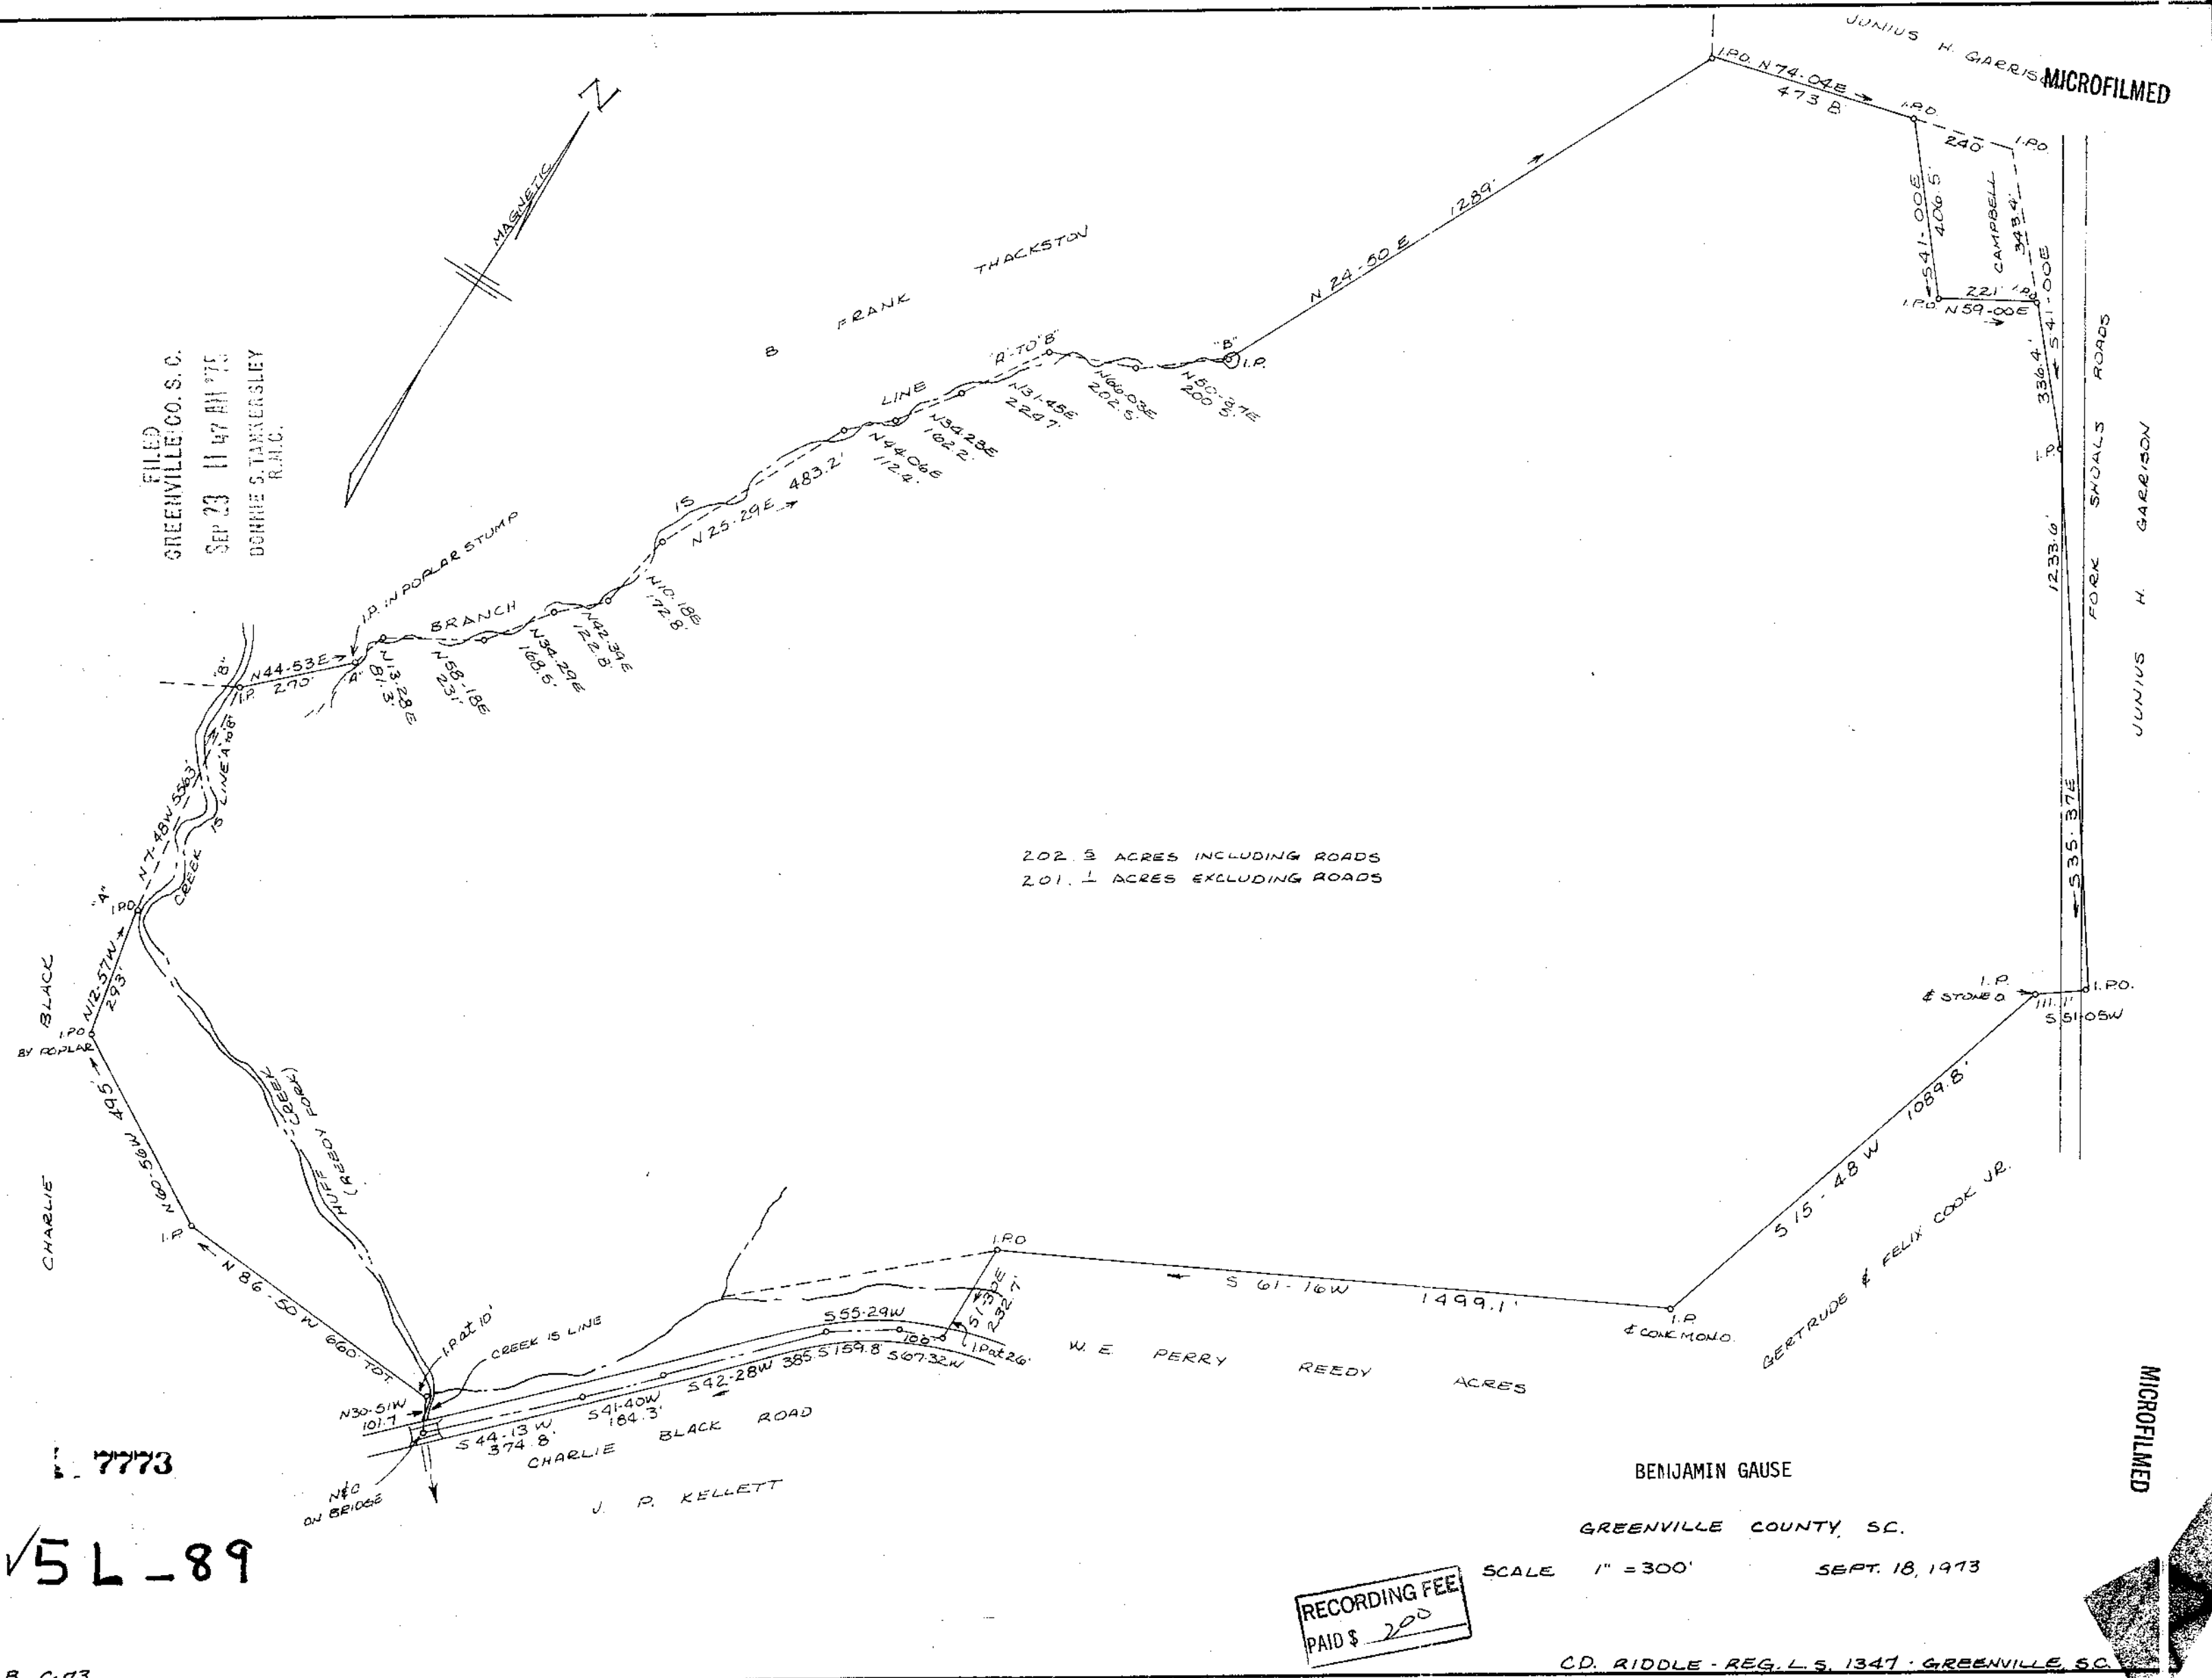


MICROFILMED

FILED
GREENVILLE CO. S. C.
SEP 23 11 47 AM '75
DONNIE S. TAMMERSLEY
R.N.C.

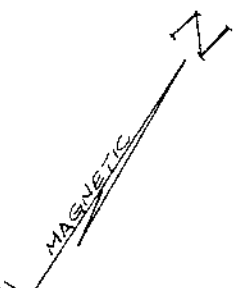

202.3 ACRES INCLUDING ROADS
201.1 ACRES EXCLUDING ROADS

7773

5L-89

RECORDING FEE
PAID \$ 200

SCALE 1" = 300' SEPT. 18, 1975

BENJAMIN GAUSE
GREENVILLE COUNTY, SC.

CD. RIDDLE - REG. L.S. 1341 - GREENVILLE, SC.

MICROFILMED