


OCT 15 9 58 AM '75

DONNIE S. TANKERSLEY  
R.H.C.

MICROFILMED

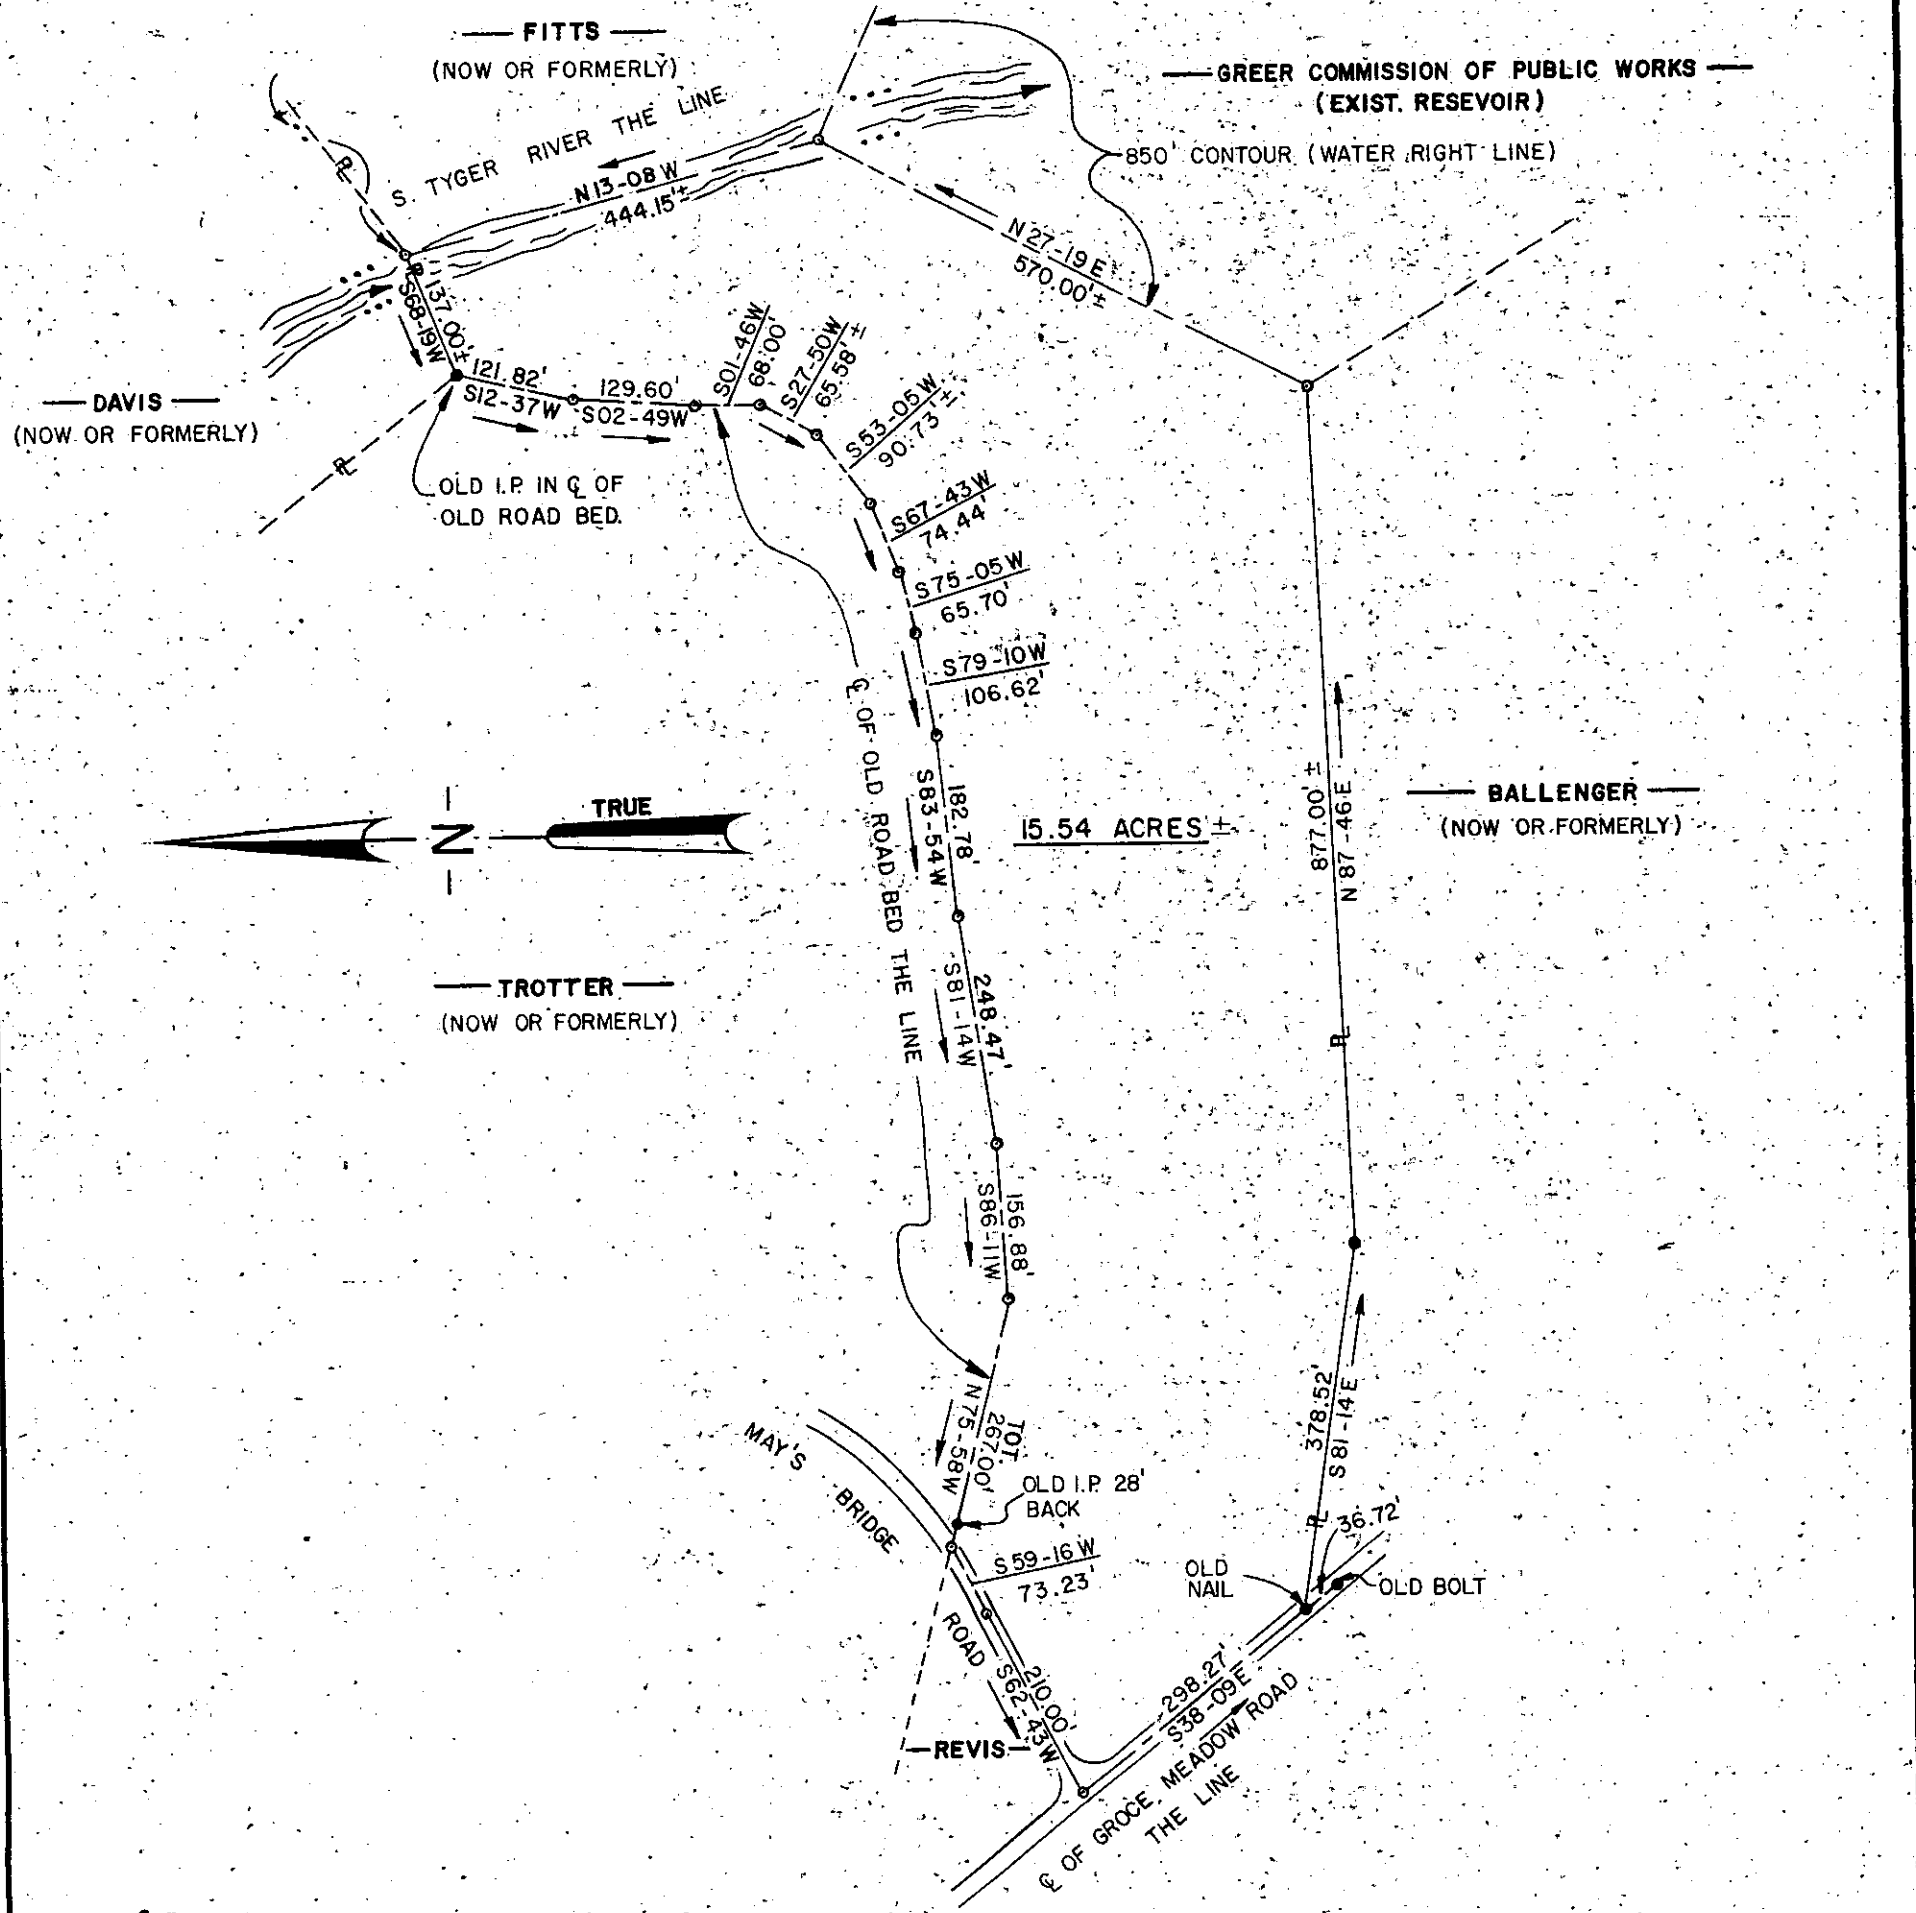

10105

✓ 5L-99

NOTE: THIS IS ENTIRE COPELAND TRACT.

NOTE: WATER WAYS TAKEN FROM PHOTOGRAMMETRY.

**REFERENCES**  
BLOCK BOOK: 633.2 -1-19  
DEED BOOK: 992 -313  
R=PROPERTY LINE  
●=OLD IRON PIN

◇				
◇				
REV.	DATE	BY	DESCRIPTION	APP.

REVISION

GREER COMMISSION OF PUBLIC WORKS  
**LAKE JOHN A. ROBINSON**

PROPERTY OF  
MALCOLM W. & SHIRLEY W. COPELAND

LOCATED NEAR GREER

GREENVILLE CO., SOUTH CAROLINA

**enwright associates**  
ENGINEERS  
GREENVILLE, S.C.

FILE NO.	CLIENTS. G.C.P.W.	RETIRED.
G.E.S. DRAWN.	DESIGN.	F.E.B. CHECK.

1-13-75 DATE.	1"=200 FEET SCALE.	71523-2 DWG NO.
------------------	-----------------------	--------------------

OCT 15 1975

RECORDING FEE  
PAID \$ 200