
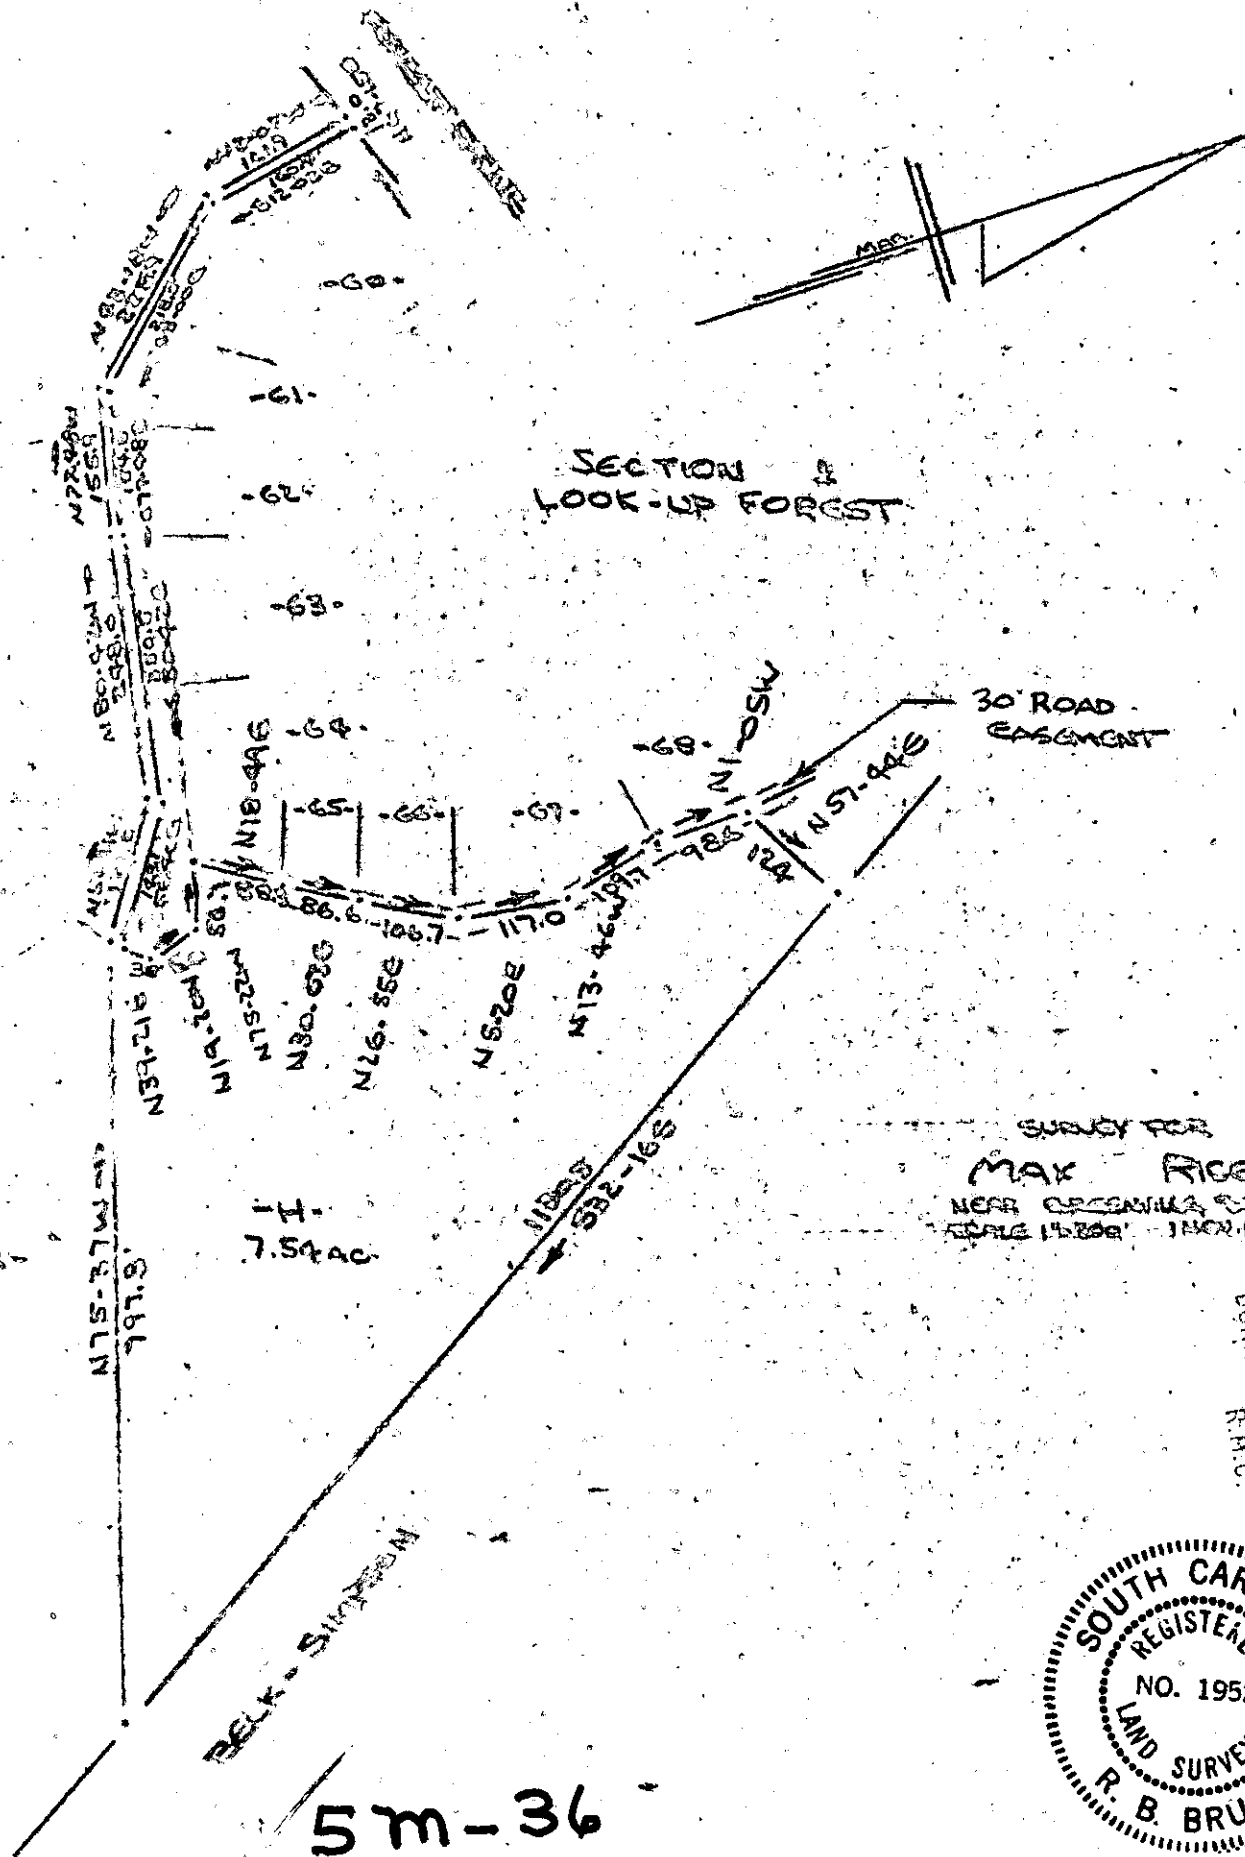



MICROFILMED

SECTION
LOOK-UP FOREST

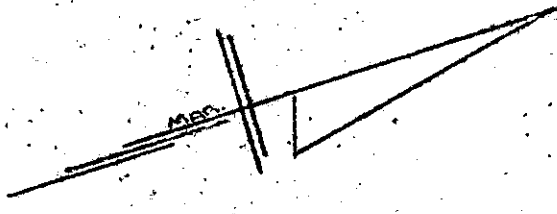

MAX RICE
NEAR GREENVILLE S.C.
SCALE 1" = 200'

FILED
GREENVILLE CO. S.C.
JAN 27 10 03 AM '75
DORRIS S. TARKER S.E.
DORRIS R.M.C.

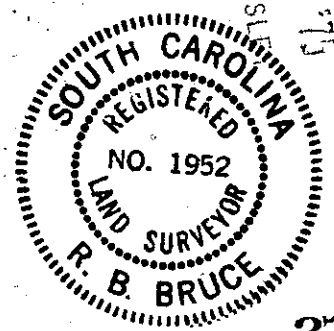

5m-36

27753

CAROLINA SURVEYING CO.
112 MANLY ST.
GREENVILLE, S.C.

RECORDED
PAID 1.00