
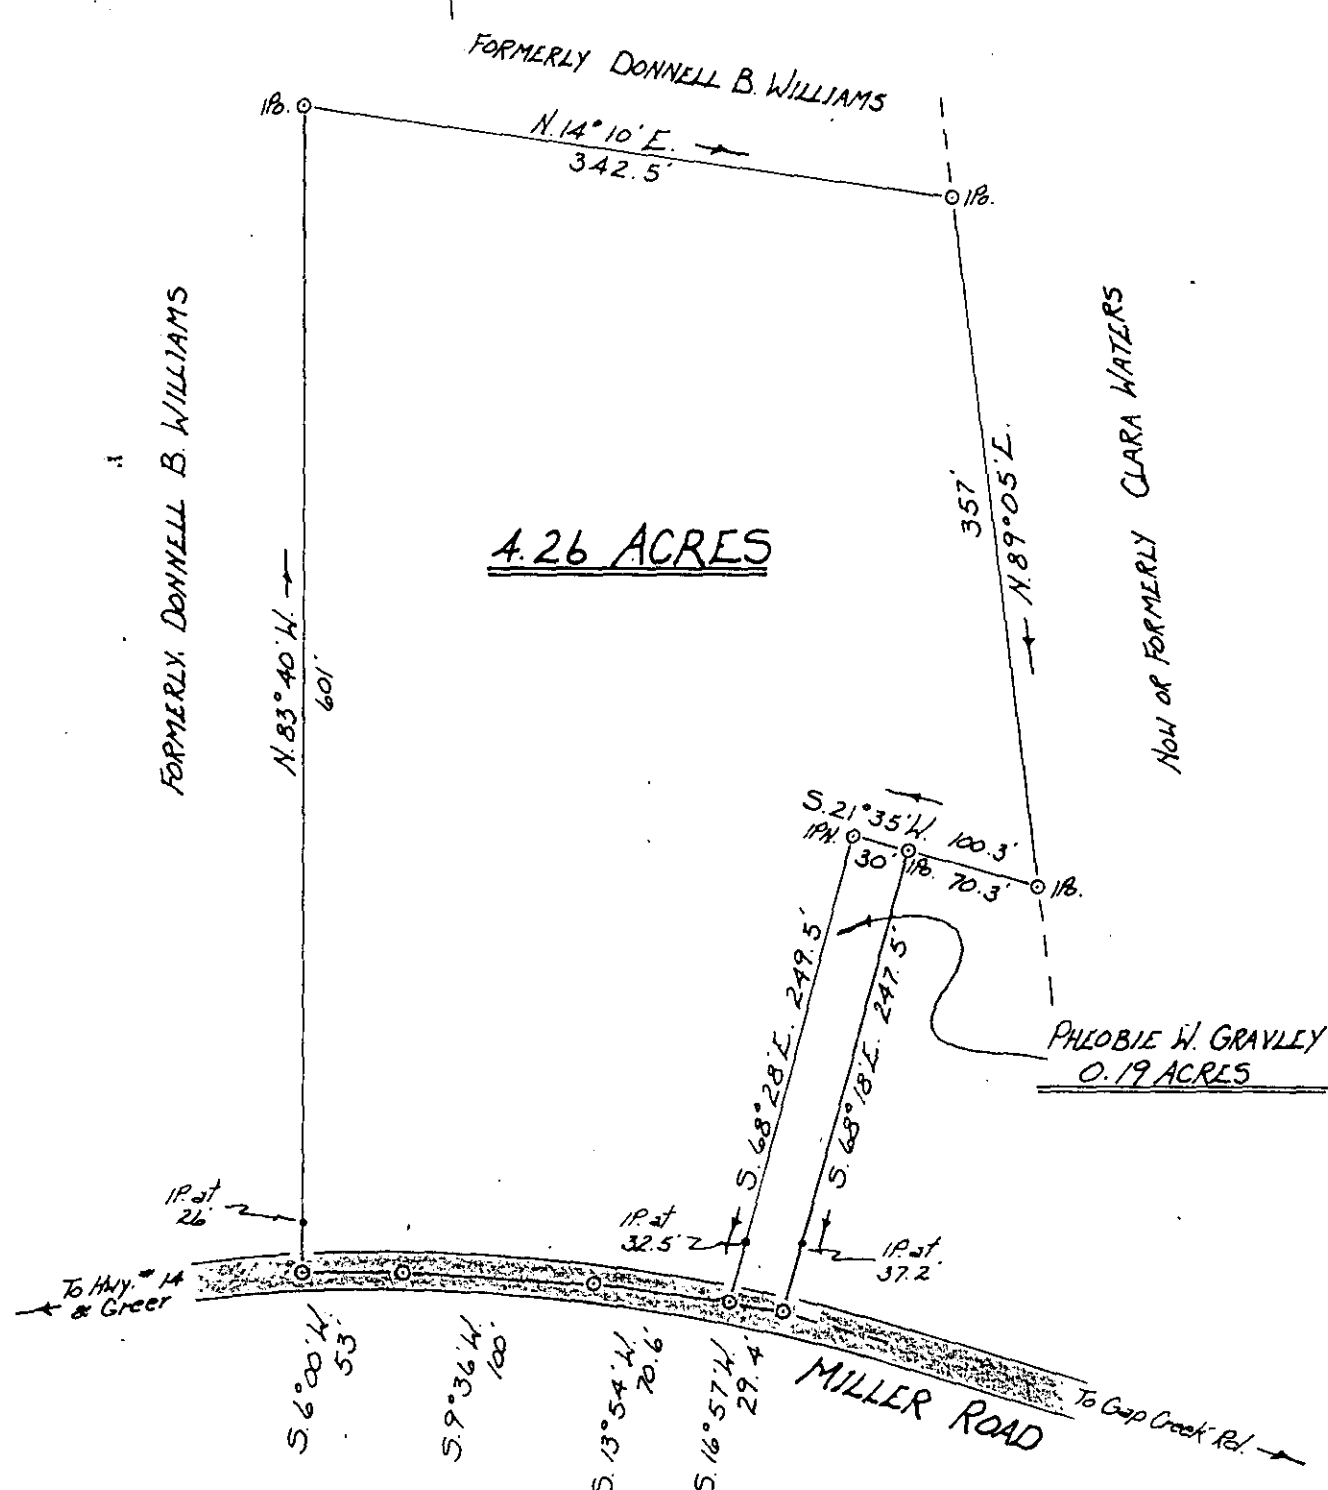


MICROFILMED

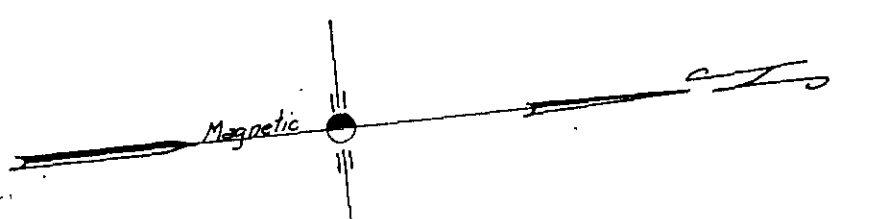

4.26 ACRES

PHOEBIE W. GRAYLEY  
0.19 ACRES

PROPERTY OF  
**JANICE W. SUDDUTH**

Located approx. 2 miles North of Greer

ONEAL TOWNSHIP GREENVILLE COUNTY  
SOUTH CAROLINA

FILED  
GREENVILLE CO. S.C.  
JUN 11 10 47 AM '75  
DONNIE S. TANKERSLEY  
R.M.C.



SCALE: 1" = 100 FEET

MAY 28, 1975

29159

JUN 11 1975

Tri-State Surveyors  
109 Few Street  
Greer, S. C. 29651

✓ 5M-57

RECORDING FEE  
PAID \$ 0.00