


MICROFILMED

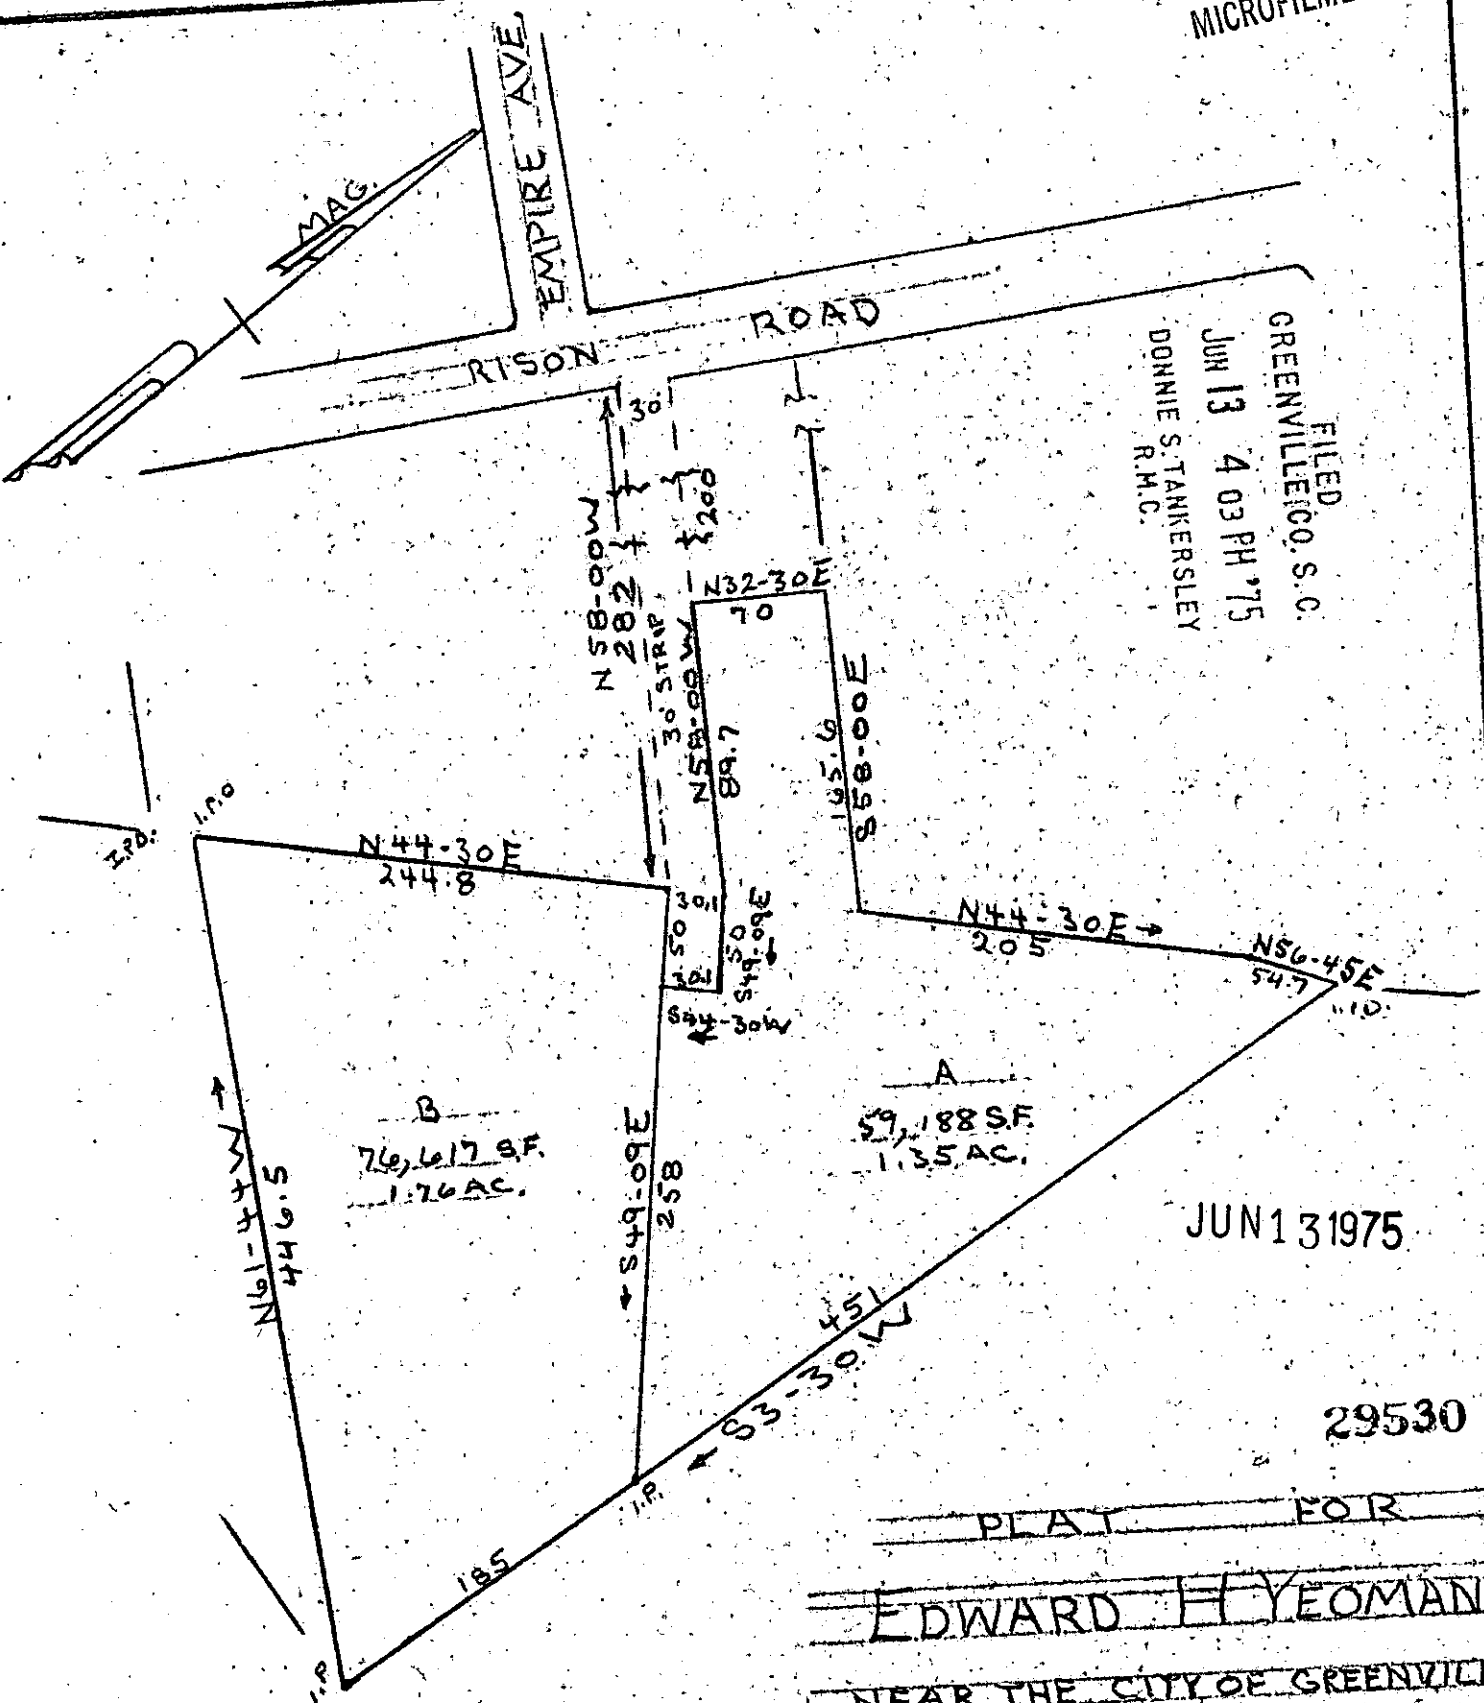

FILED
 GREENVILLE CO. S.C.
 JUN 13 4 03 PM '75
 DONNIE S. TANKERSLEY
 R.M.C.

JUN 13 1975

29530

PLAT FOR

EDWARD H. YEOMANS


NEAR THE CITY OF GREENVILLE

GREENVILLE COUNTY S.C.

WEBB SURVEYING & MAPPING CO.

SCALE 1" = 100' MAY 1975

✓ 5M-63

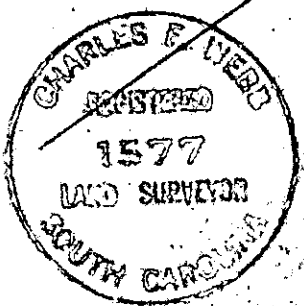

RECORDING FEE
 PAID \$ 1.00

BLK. BK. REF. 239,2-7-5
 239,5-1-11