



MICROFILMED

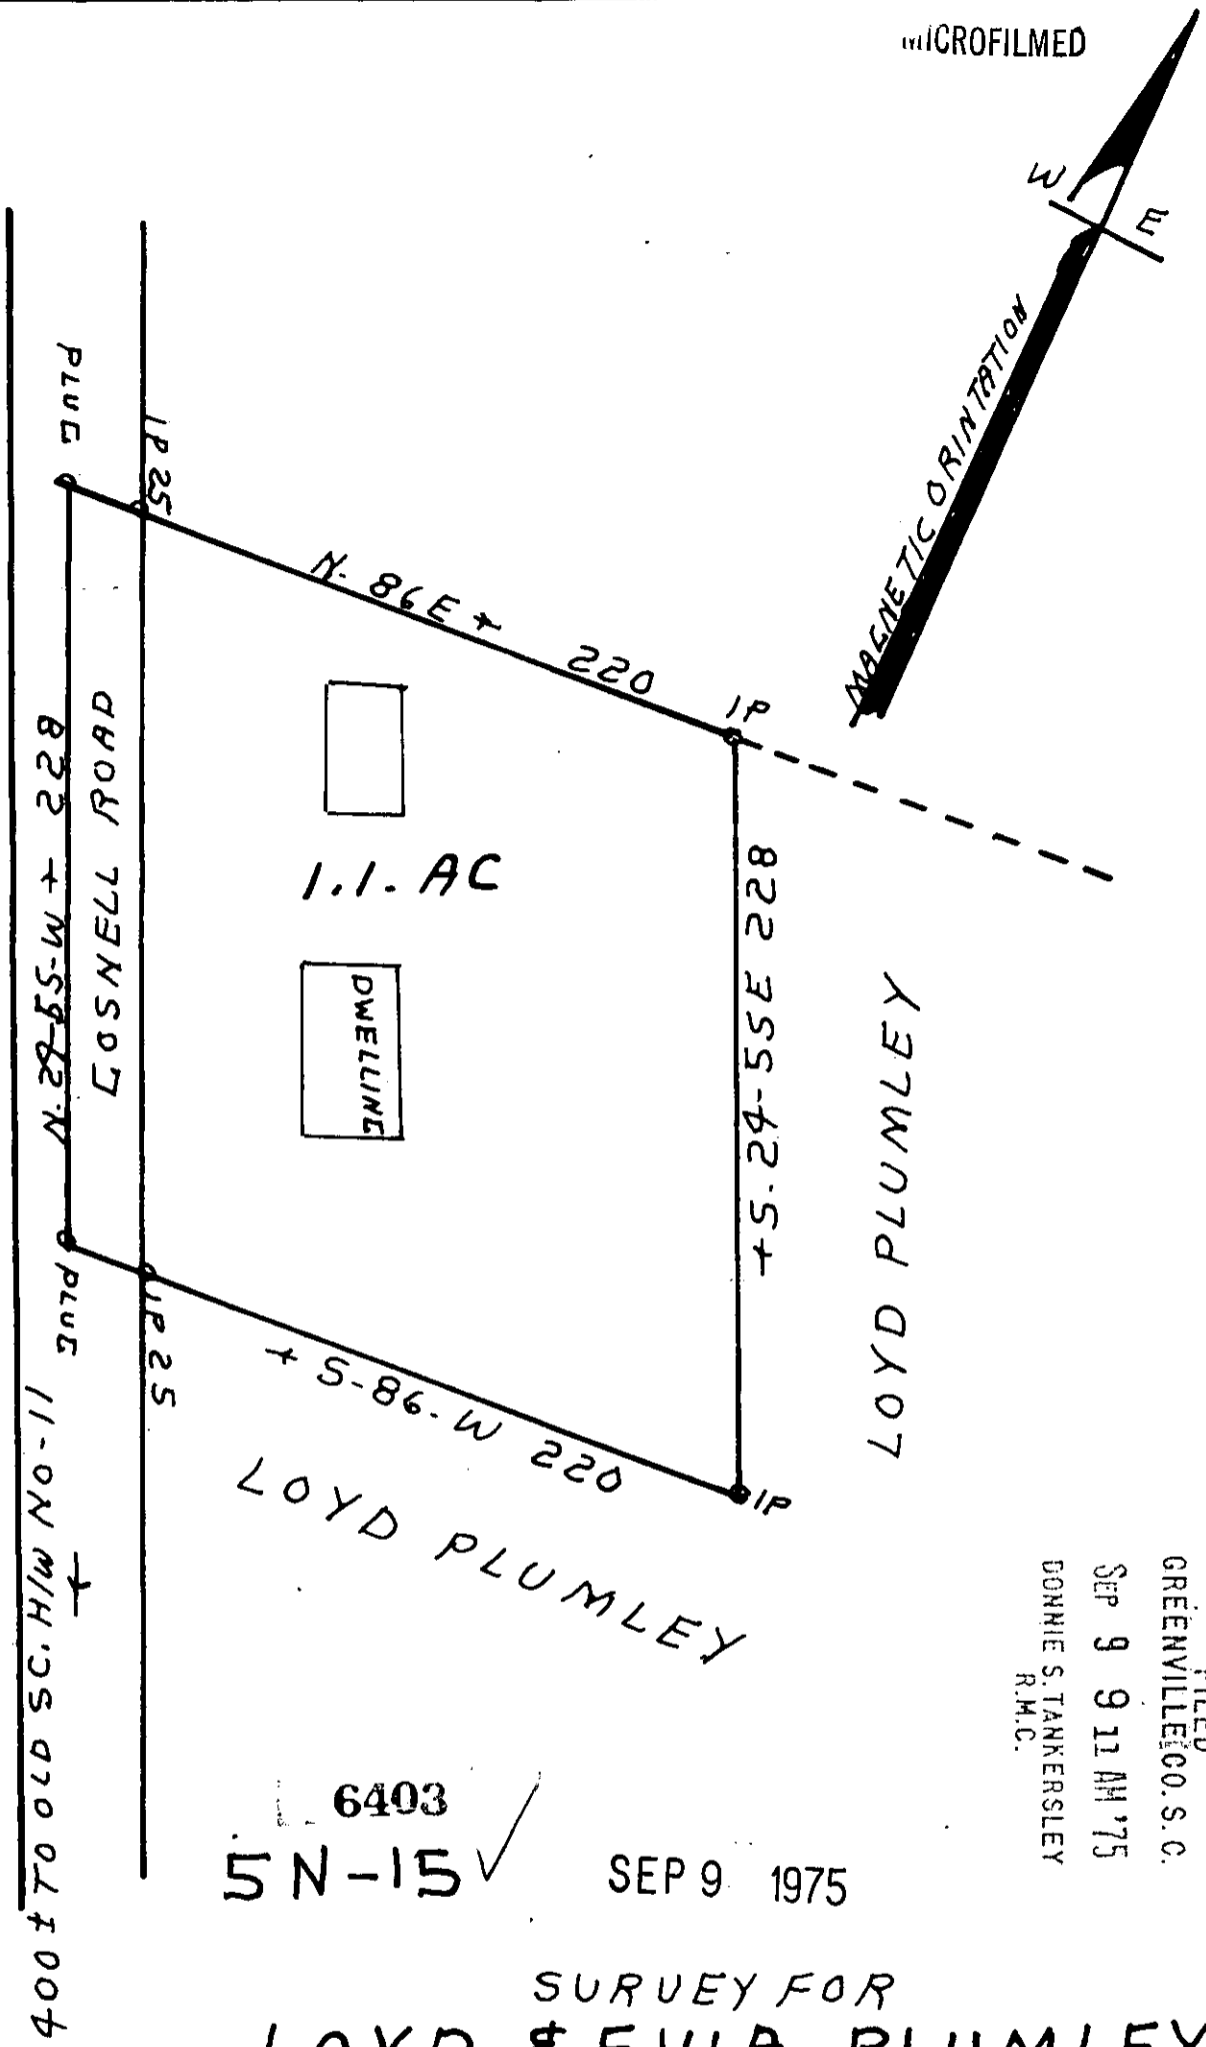

FILED
 GREENVILLE CO. S.C.
 SEP 9 9 11 AM '75
 DONNIE S. TANKERSLEY
 R.M.C.

6403
 5 N-15 ✓
 SEP 9 1975

SURVEY FOR
 LOYD & EVIA PLUMLEY
 GREENVILLE CO. S.C.
 4-MI-N-TIGERVILLE S.C.
 SEE VOL. 815-PG-370
 SCALE 1"=60' - 8-26-1974
 FIELD S.D. ATKINS
 W.N. WILLIS ENGRS.
 SPARTANBURG SC

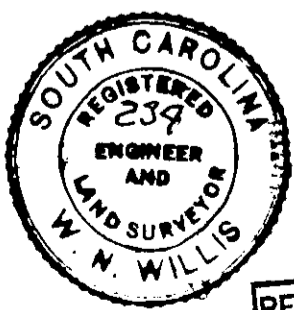

RECORDING FEE
 PAID \$ 1.00

SC. REG. NO-234