


FILED
 GREENVILLE CO. S. C.
 DEC 30 7 46 PM '75
 DONNIE S. TANKERSLEY
 R.M.C.

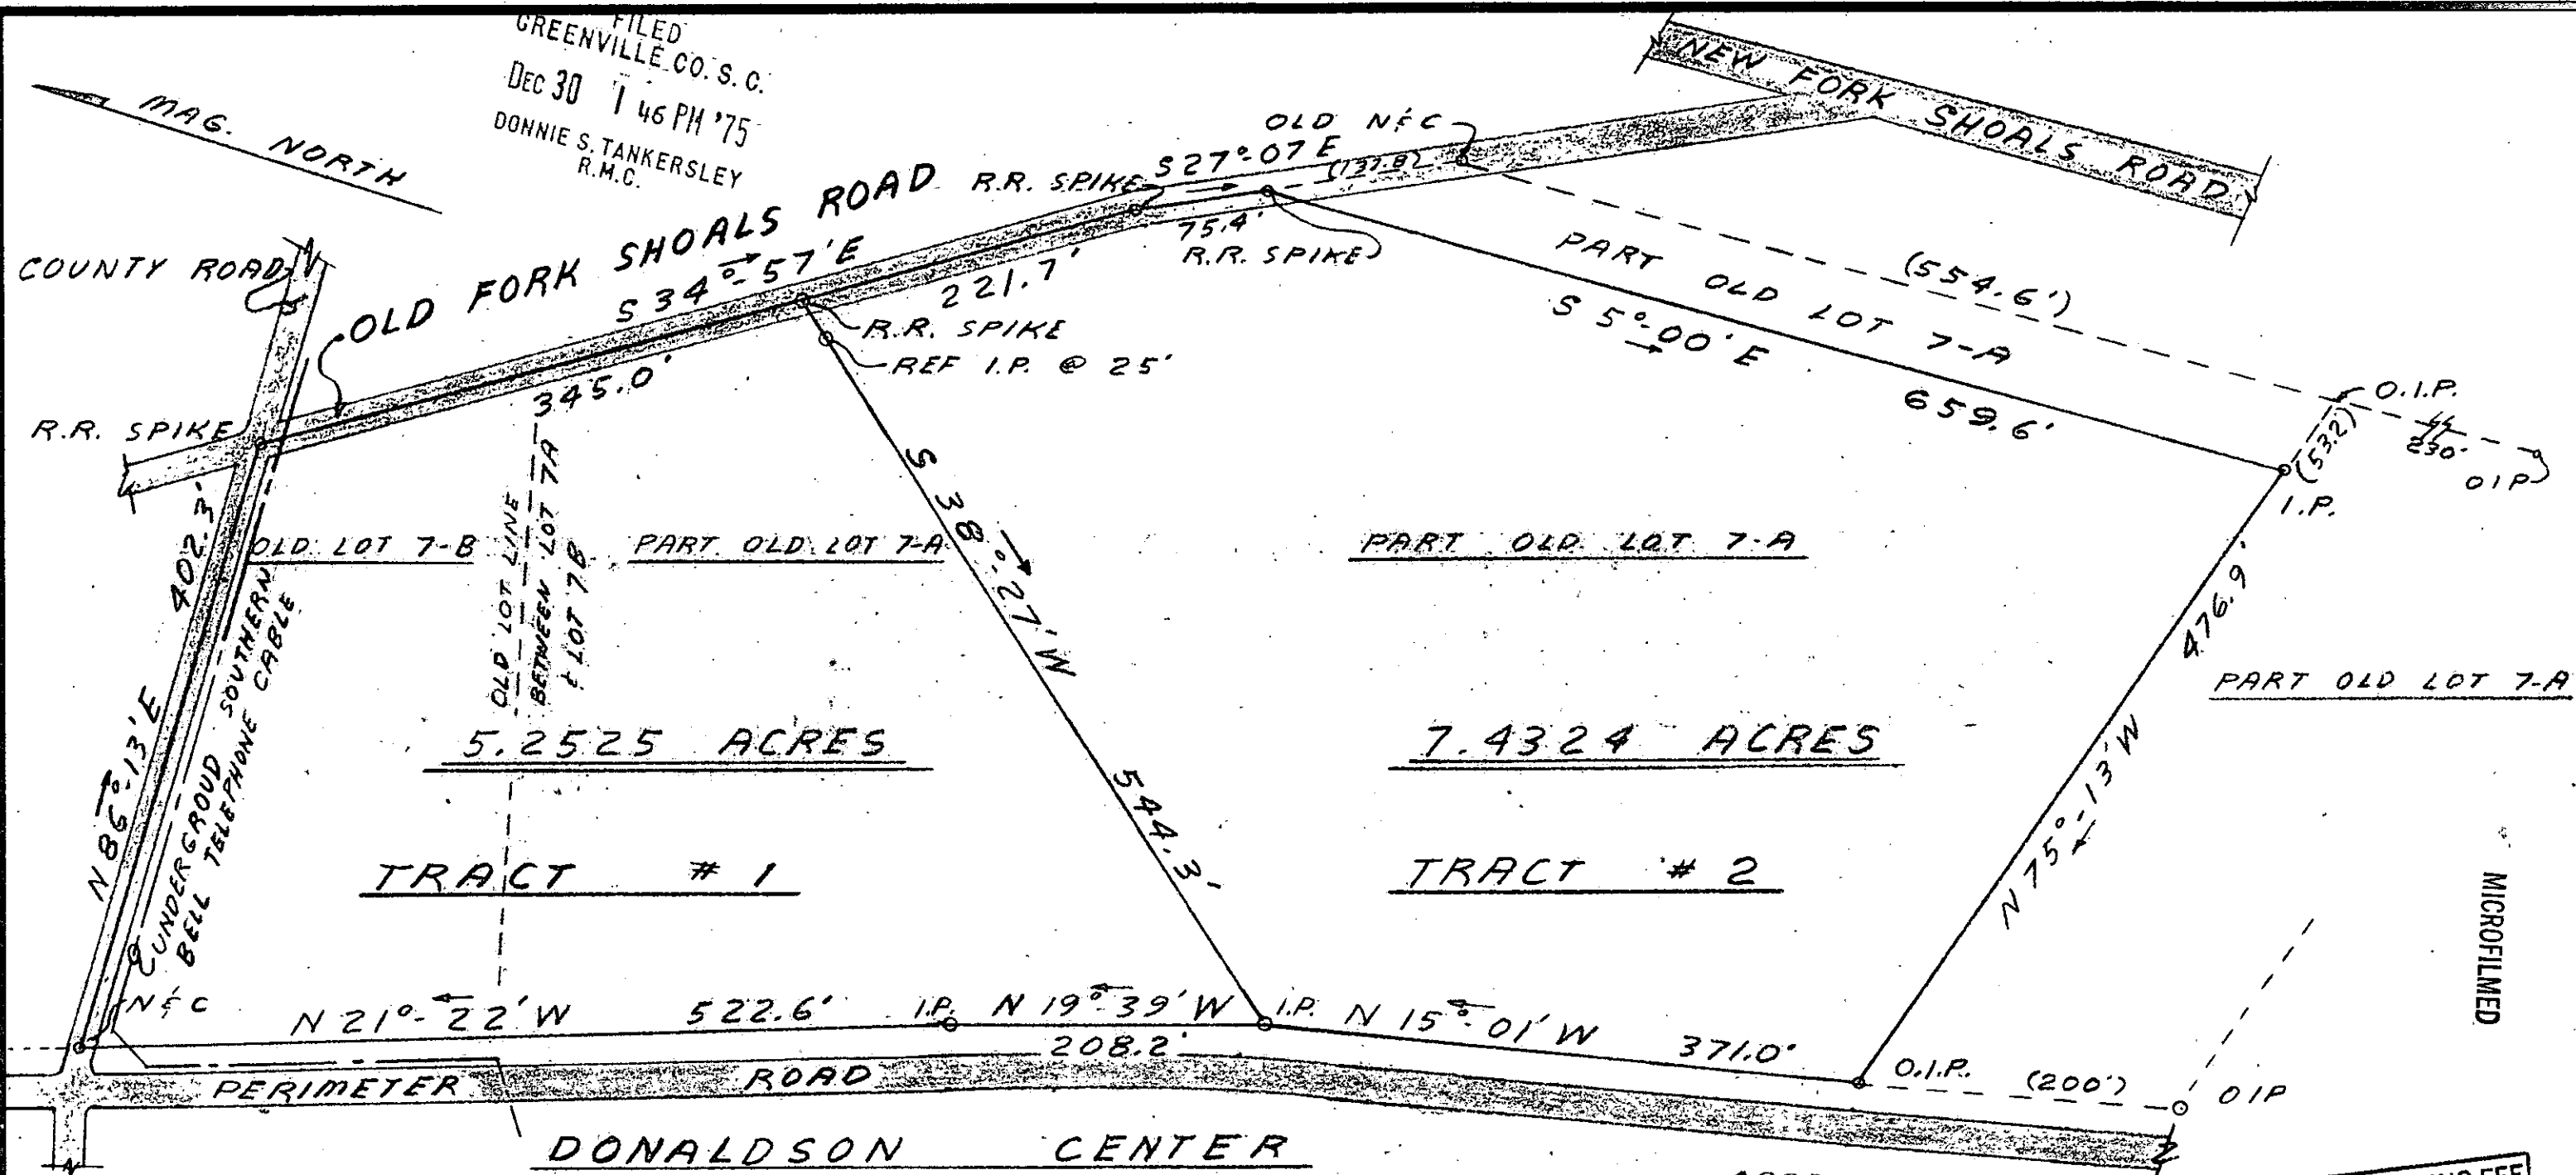

MICROFILMED


DEC 30 1975 16635 5-0-25

RECORDING FEE
 PAID \$ 2.00

TRACT # 1 - PROPERTY OF RICHARD B. JENKINS

TRACT # 2 - PROPERTY OF BEACH PRODUCTS INC.
 SAVINGS & PROFIT SHARING TRUST BY
 RICHARD BEACH JENKINS, TRUSTEE

REFERENCE DEEDS - 396-90 / 910-644 / 925-434
 REFERENCE PLAT - 0-184
 NOTE: NO ELECTRIC POWER LINES CROSS THIS PROPERTY

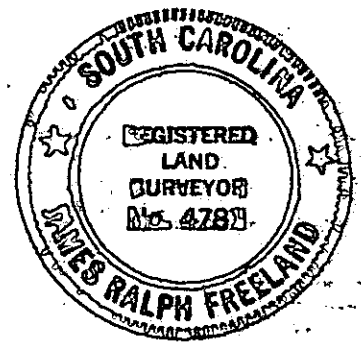

STATE OF SOUTH CAROLINA GREENVILLE COUNTY		
SCALE: 1" = 100'	APPROVED BY: J.R. Freeland	DRAWN BY: JRF
DATE: 12-23-75		REVISED:
P.T. SHOCKLEY EST.		
REDIVISION OF PART LOT 7A & LOT 7B		
FREELAND & ASSOC. GREENVILLE, S.C.		DRAWING NUMBER 75-75B