


MICROFILMED

FILED  
GREENVILLE CO. S. C.  
MAR 1 16 PM '76  
DOWIE S. TANKERSLEY  
R.M.C.

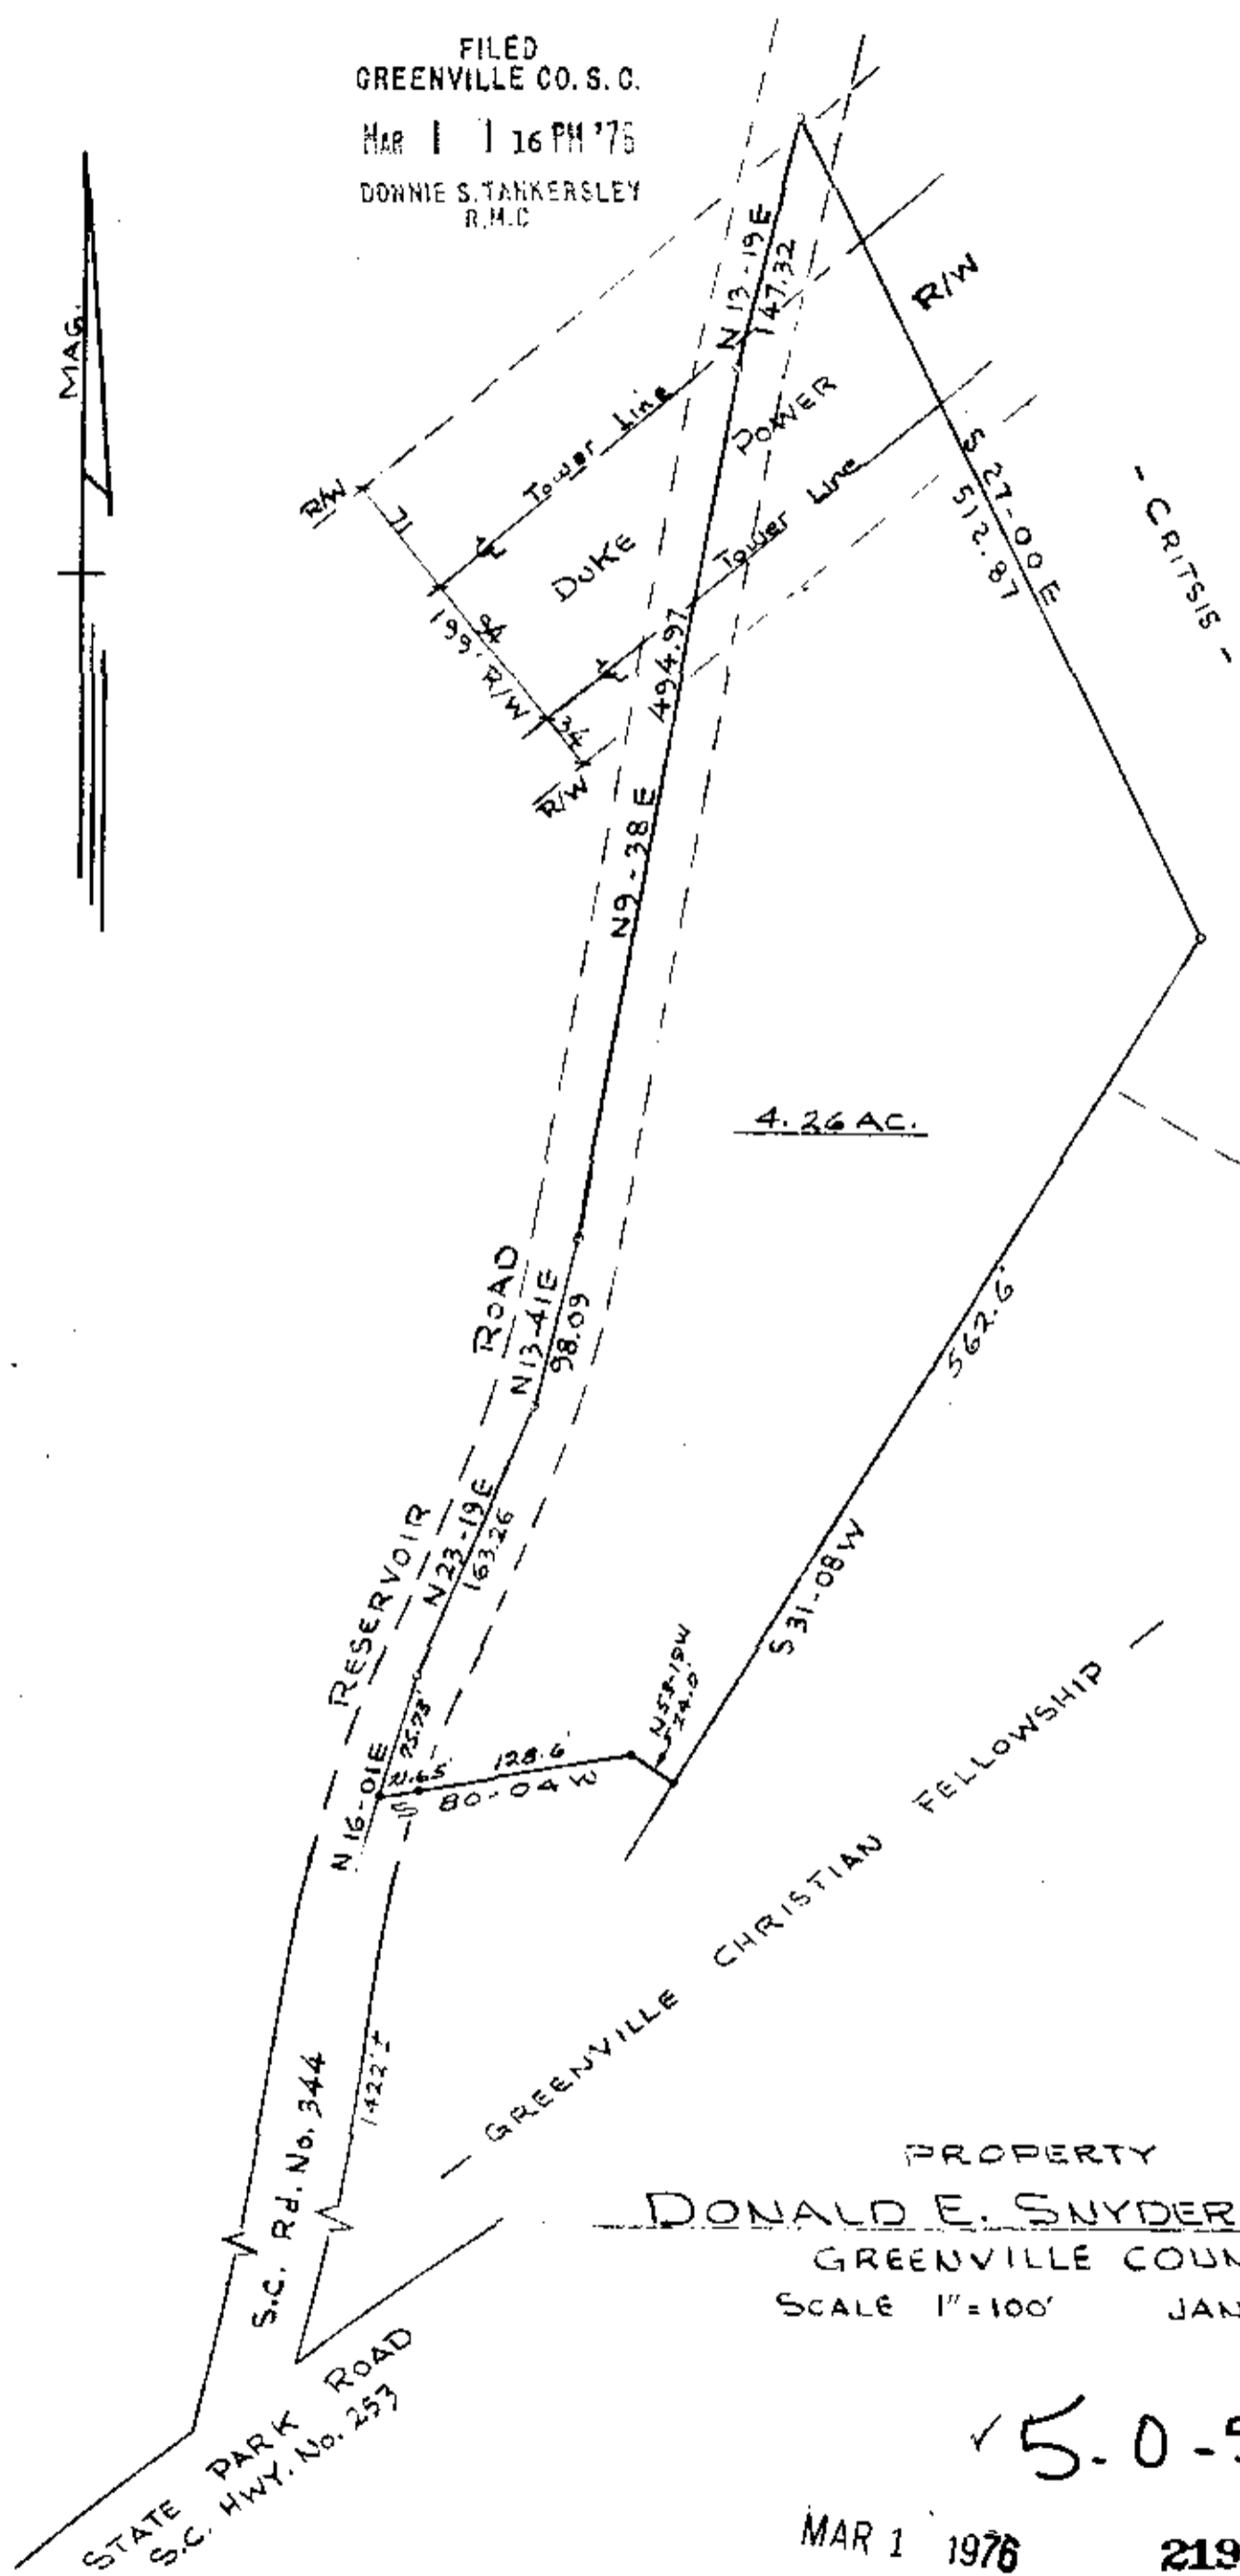

PROPERTY OF  
**DONALD E. SNYDER & GLENDA K. SNYDER**  
GREENVILLE COUNTY, S. C.  
SCALE 1"=100' JANUARY 20, 1976

15-0-56

MAR 1 1976

21982



REF. BLOCK BOOK (TAX MAP)  
No. P-25-2-1

RECORDING FEE  
PAID \$ 2.00

PIEDMONT ENGINEERS, ARCHITECTS  
GREENVILLE, S. C.