



PROPERTY OF  
R. N. WILLIAMS  
NEAR SHADESVILLE P.O.C.  
SCALE 1"=100.0'      DATE: 13 AUG 73  
CAROLINA SURVEYING CO.  
GREENVILLE S.C.

RECORDING FEE  
 PAID 2.00

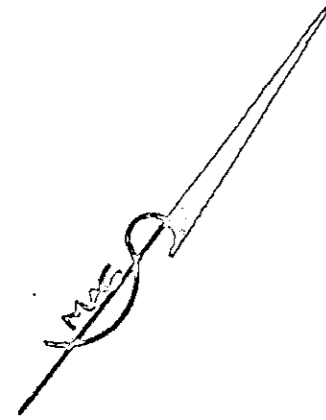

TO GREENVILLE

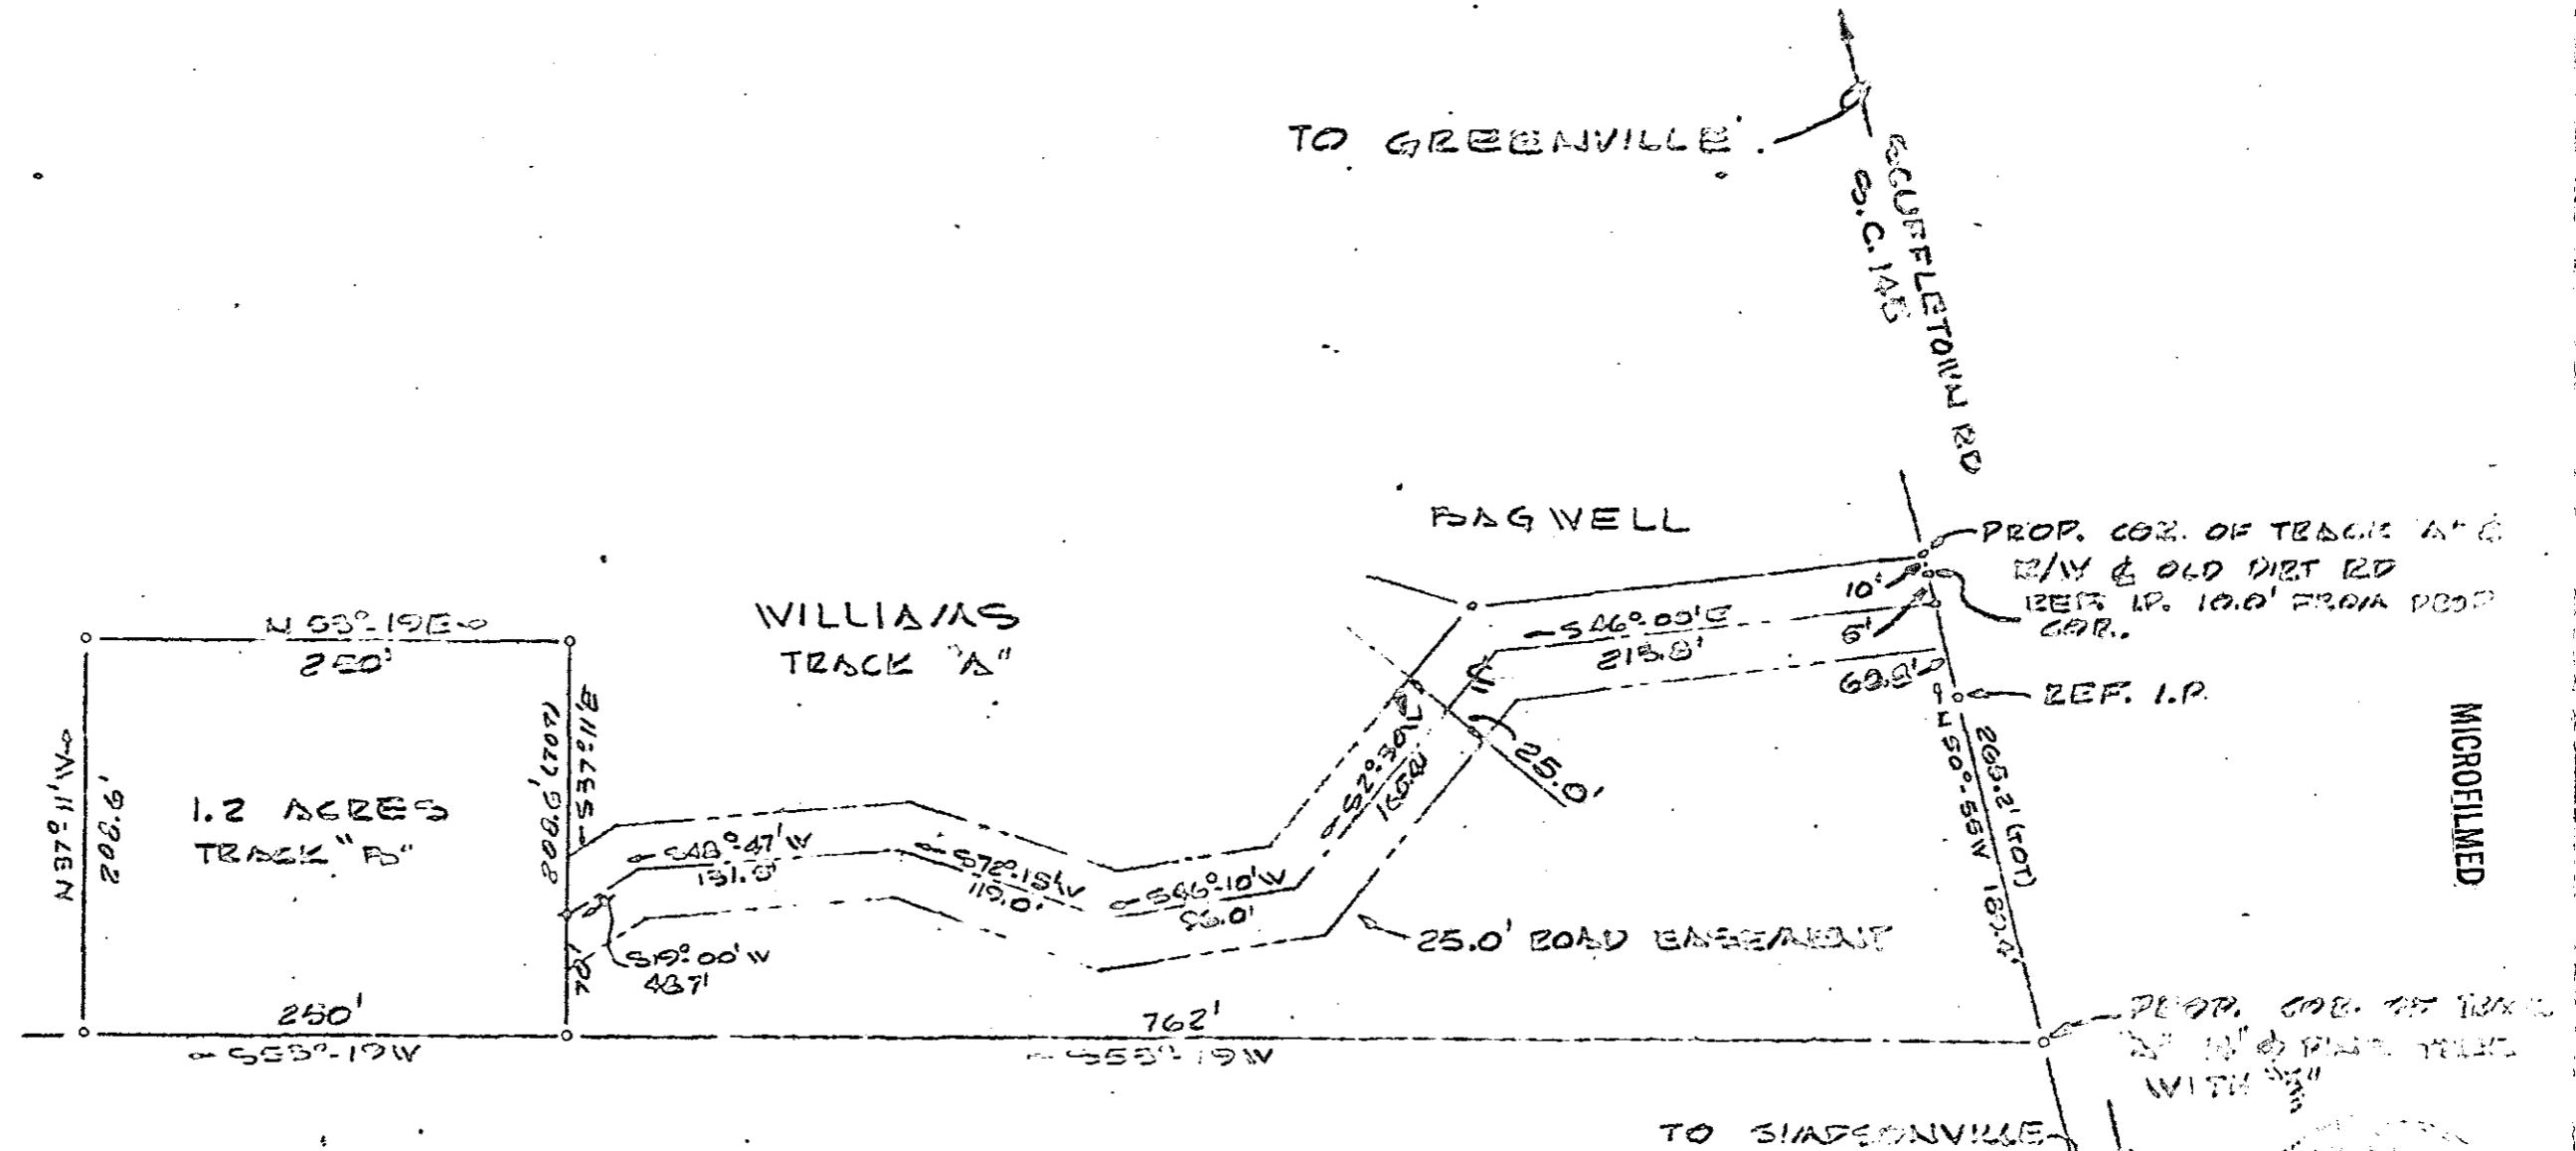

MICROFILMED

MAR 1 2 1976

15-0-60

GRIFITH

NOTE: MAGNETIC DEVIATIONS TAKEN FROM REF. PLS DATED JUL 23, 1969 NO CORRECTIONS FOR DECLINATION



GREENVILLE CO. S.C.  
 MAR 16 5 01 PM '76  
 DONNIE S. TANKERSLEY  
 R.M.C.

23530