
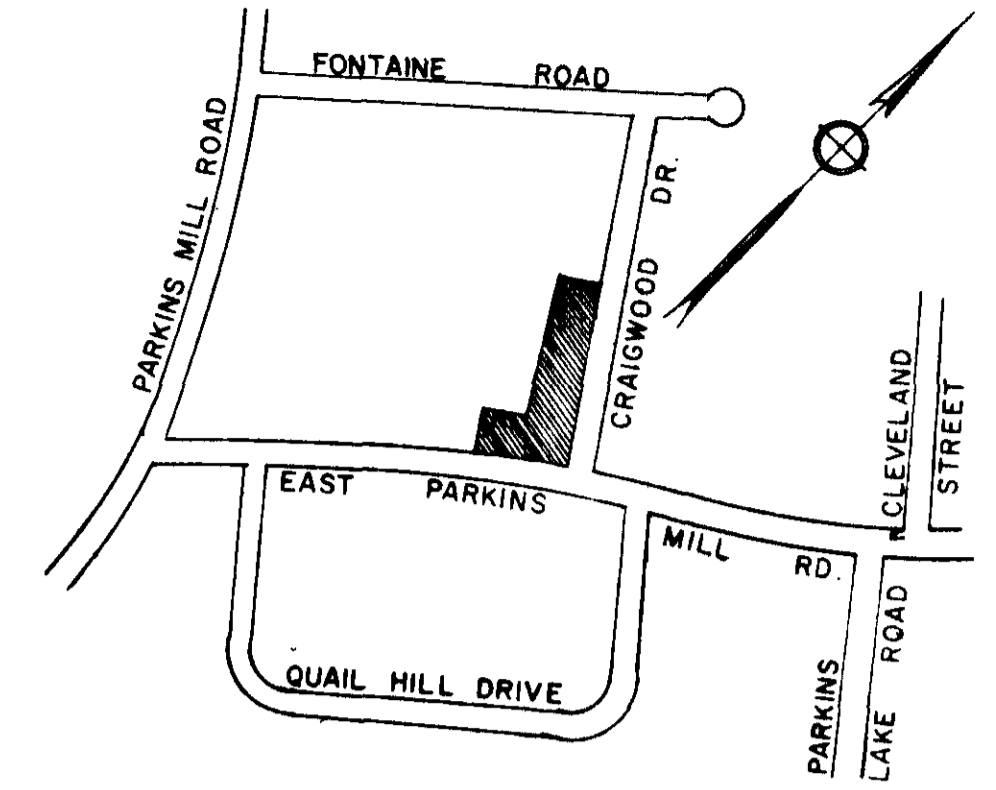


MICROFILMED

MICROFILMED

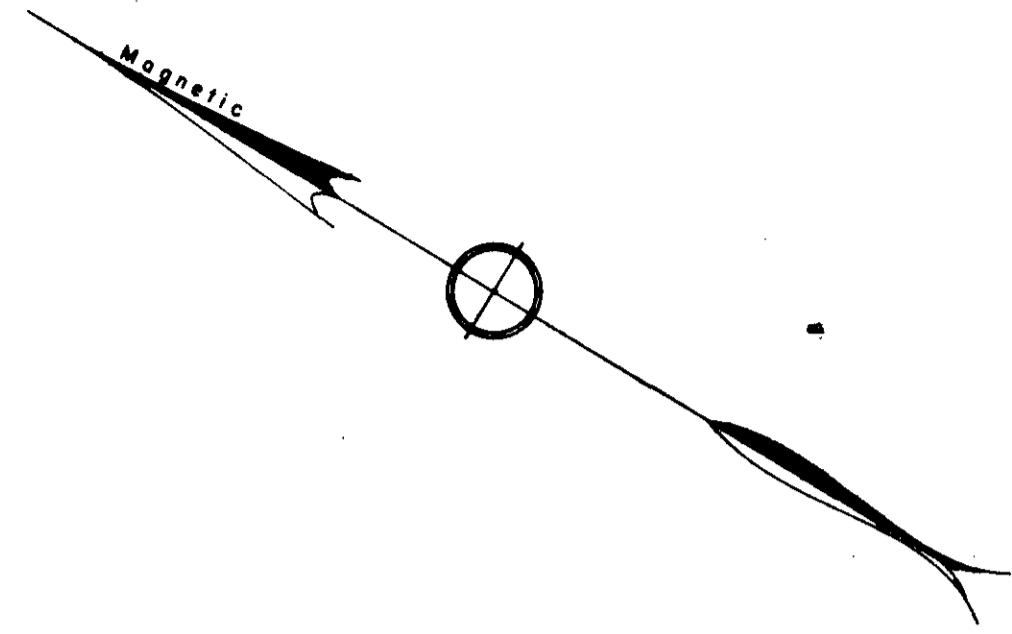

LOCATION MAP

FINAL PLAT

CERTIFICATE OF OWNERSHIP AND DEDICATION

"The undersigned hereby acknowledge that I am (we are) the owner(s) of the property shown and described hereon and that I (we) hereby adopt this plan of subdivision with my (our) free consent and that I (we) establish the minimum building restriction lines, and hereby dedicate to public use as roads, streets, and easements, forever, all areas so shown or indicated on said plat.

12 / 2 / 76 Signed Elizabeth L. Marchant

____ / ____ / ____ Signed _____

____ / ____ / ____ Signed _____

____ / ____ / ____ Signed _____

CERTIFICATE OF ACCURACY

"I, William B. Font, certify that this plat was (drawn by me) (drawn under my supervision) (an actual survey made under my supervision) from (an actual survey made by me) (deed description recorded in Book _____ Page _____ Book _____ Page _____, etc.) (other); that the error of closure as calculated by latitudes and departures is _____ that the boundaries not surveyed are shown as broken lines plotted from information found in Book _____ Page _____ that this plat was prepared in accordance with the Greenville County Subdivision Regulations as adopted.

12 / 2 / 76 DATE William B. Font LICENSED ENGINEER OR REGISTERED SURVEYOR

S. C. Registration No. 6266

SUMMARY APPROVAL

This plat meets the minimum requirements of the Greenville County Subdivision Regulations. Approval for recording is hereby granted.

12/14/76 Charles Carter
 Date Director, Greenville County Planning Commission

✓ 5-P-63

76-149

SECTION THREE

ELIZABETH L. MARCHANT


ELIZABETH L. MARCHANT OWNER DALTON & NEVES CO. ENGINEERS

NO. OF ACRES 3.97 MILES OF NEW ROADS 0

NO. OF LOTS 5 DATE DECEMBER, 1976

ZONED A-1

SCALE 1" = 50'

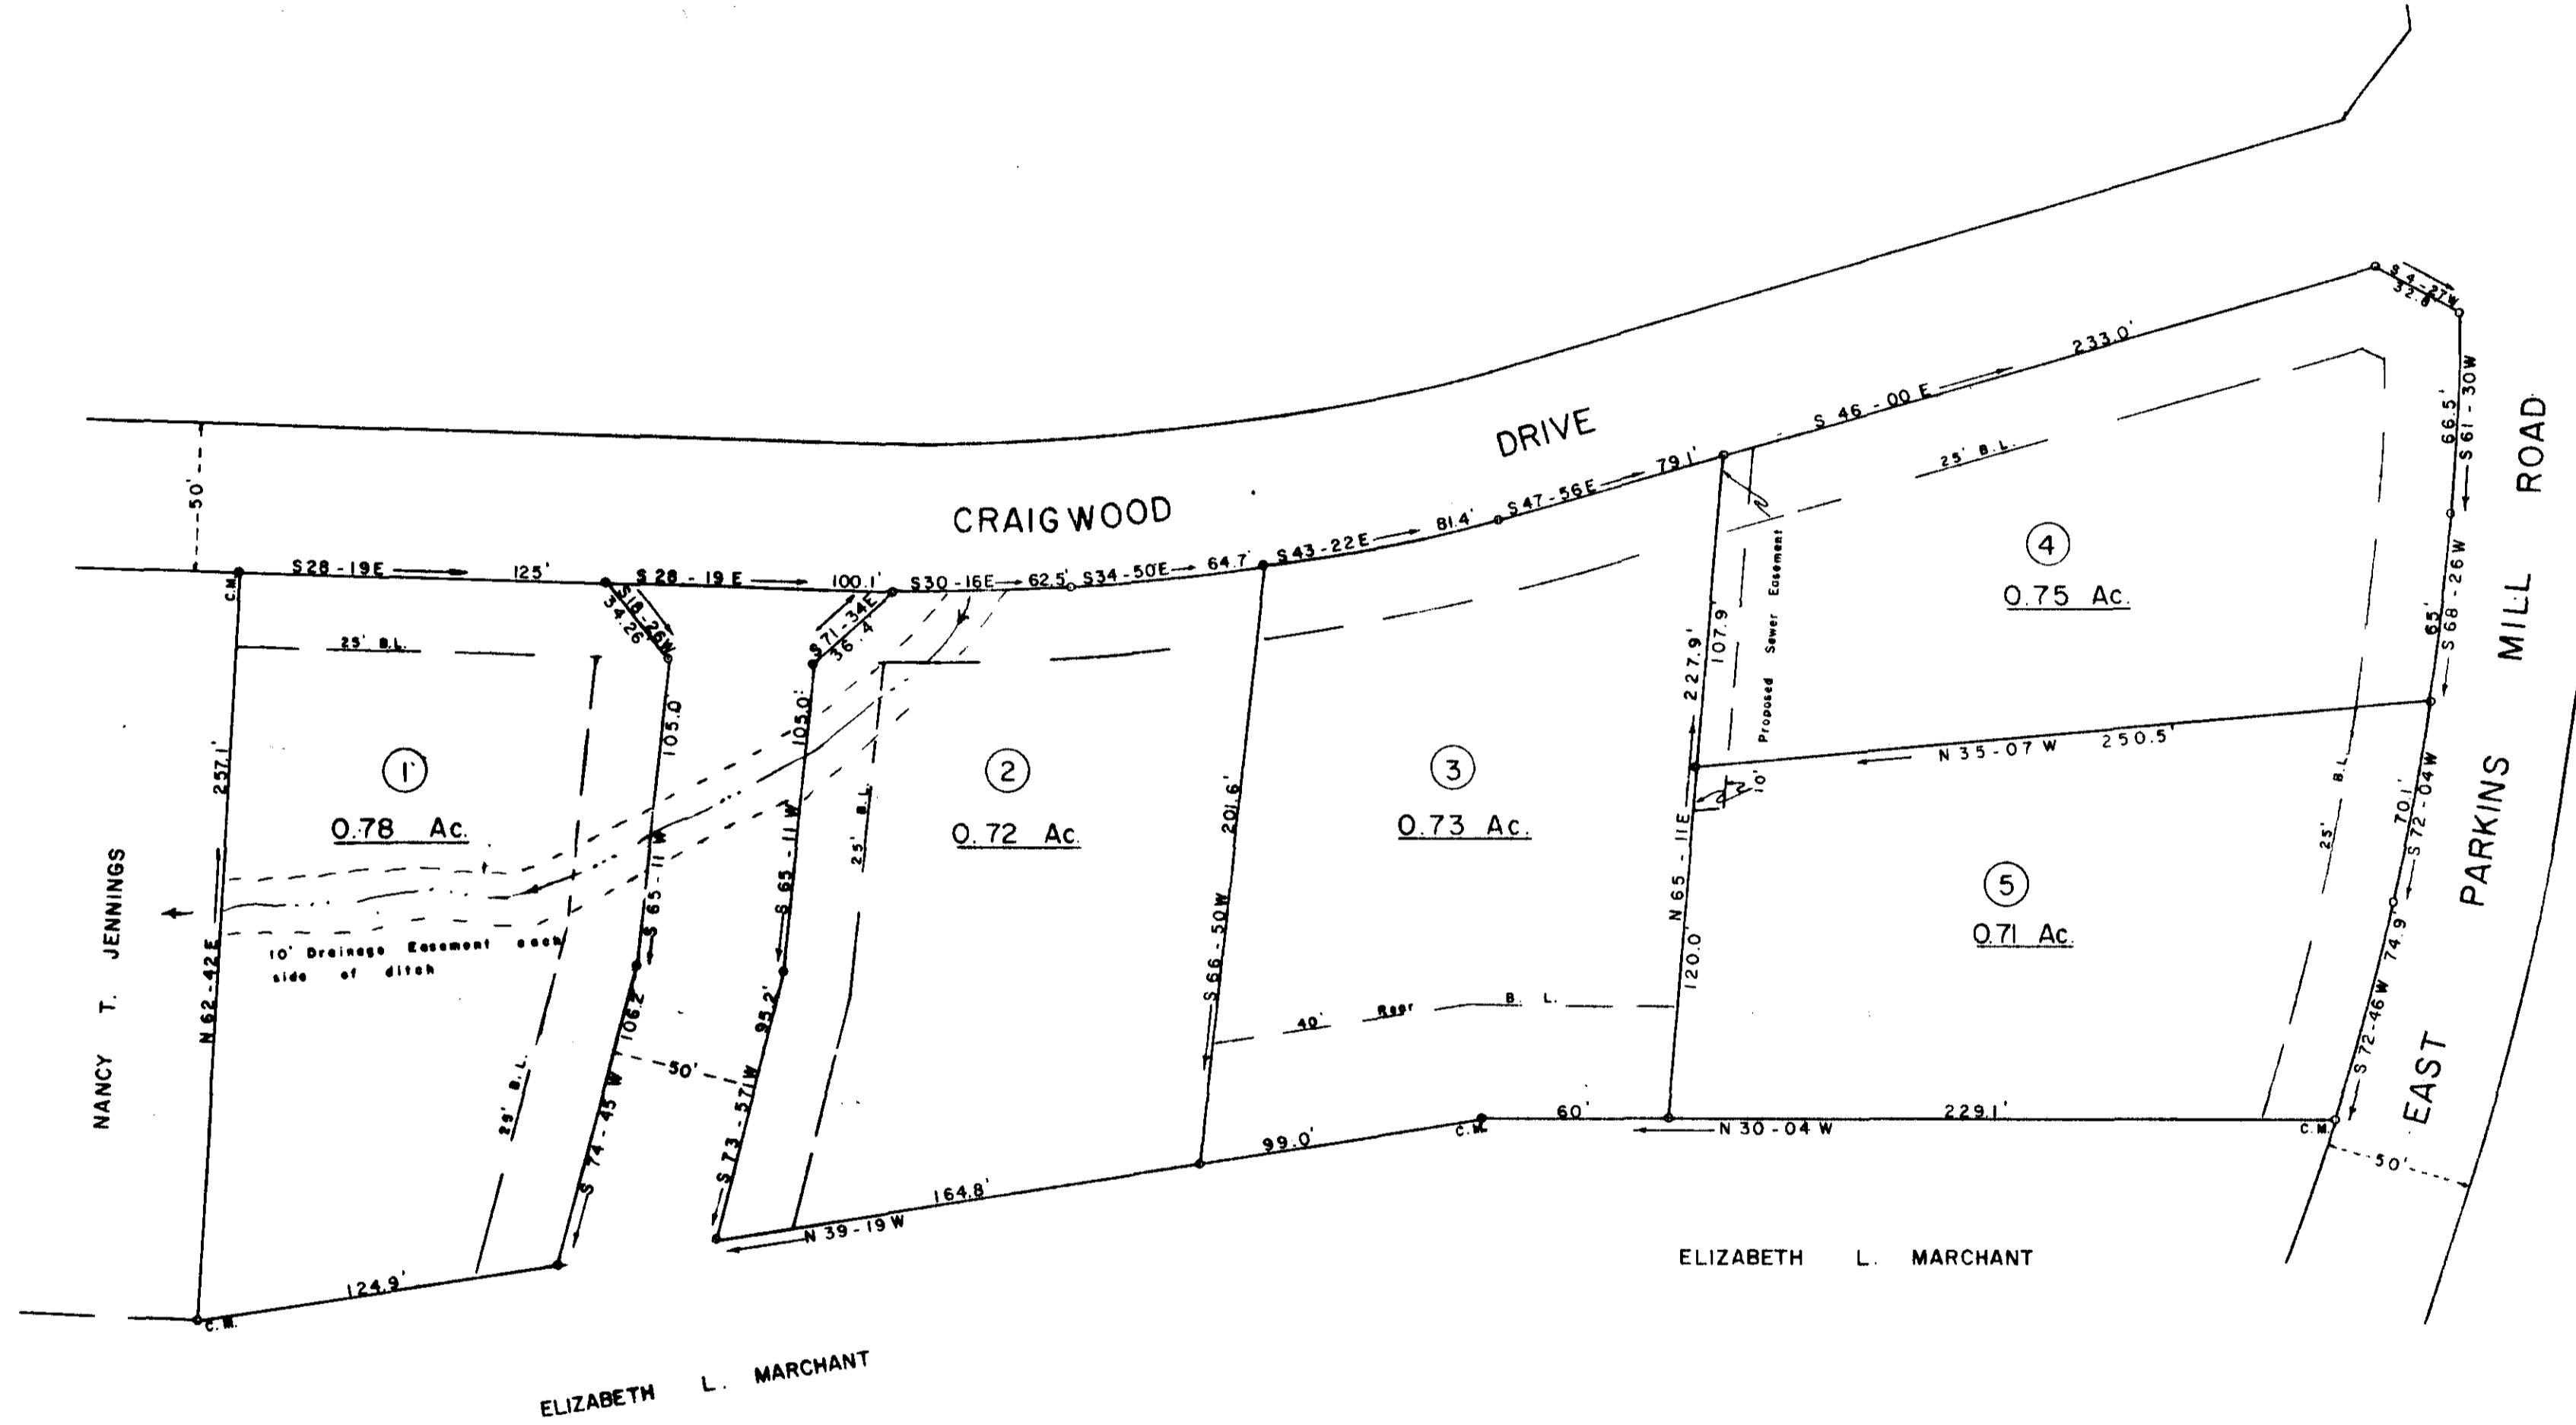

ELIZABETH L. MARCHANT

ELIZABETH L. MARCHANT

NANCY T. JENNINGS

5' Drainage Easement along all rear and side Lot Lines.
 Iron pins at all Corners.
 F.B. 416

Plat filed 14th Dec 76
 SP 63 4:03 PM
 Greenville County, S.C.

16061

GREENVILLE CO. S.C.
 REC'D
 DEC 14 4 03 PM '76
 DOMINIC S. TANKERSLEY
 R.M.C.