

FILED
 GREENVILLE CO. S. C.
 APR 12 1 46 PM '76
 DONNIE S. TANKERSLEY
 R.H.C.

NOTE:
 SEE PLAT OF E.M. ROBINSON EST
 BY W.A. HESTER, AUG 23 1941
 PLAT BOOK L, PAGE 117B.

- JONES -


- JONES -

N 69-09 E → 1059.2'

SWEET GUM
 5' X
 1' 50.00'

- ROBINSON -

NORTH SALUDA RIVER

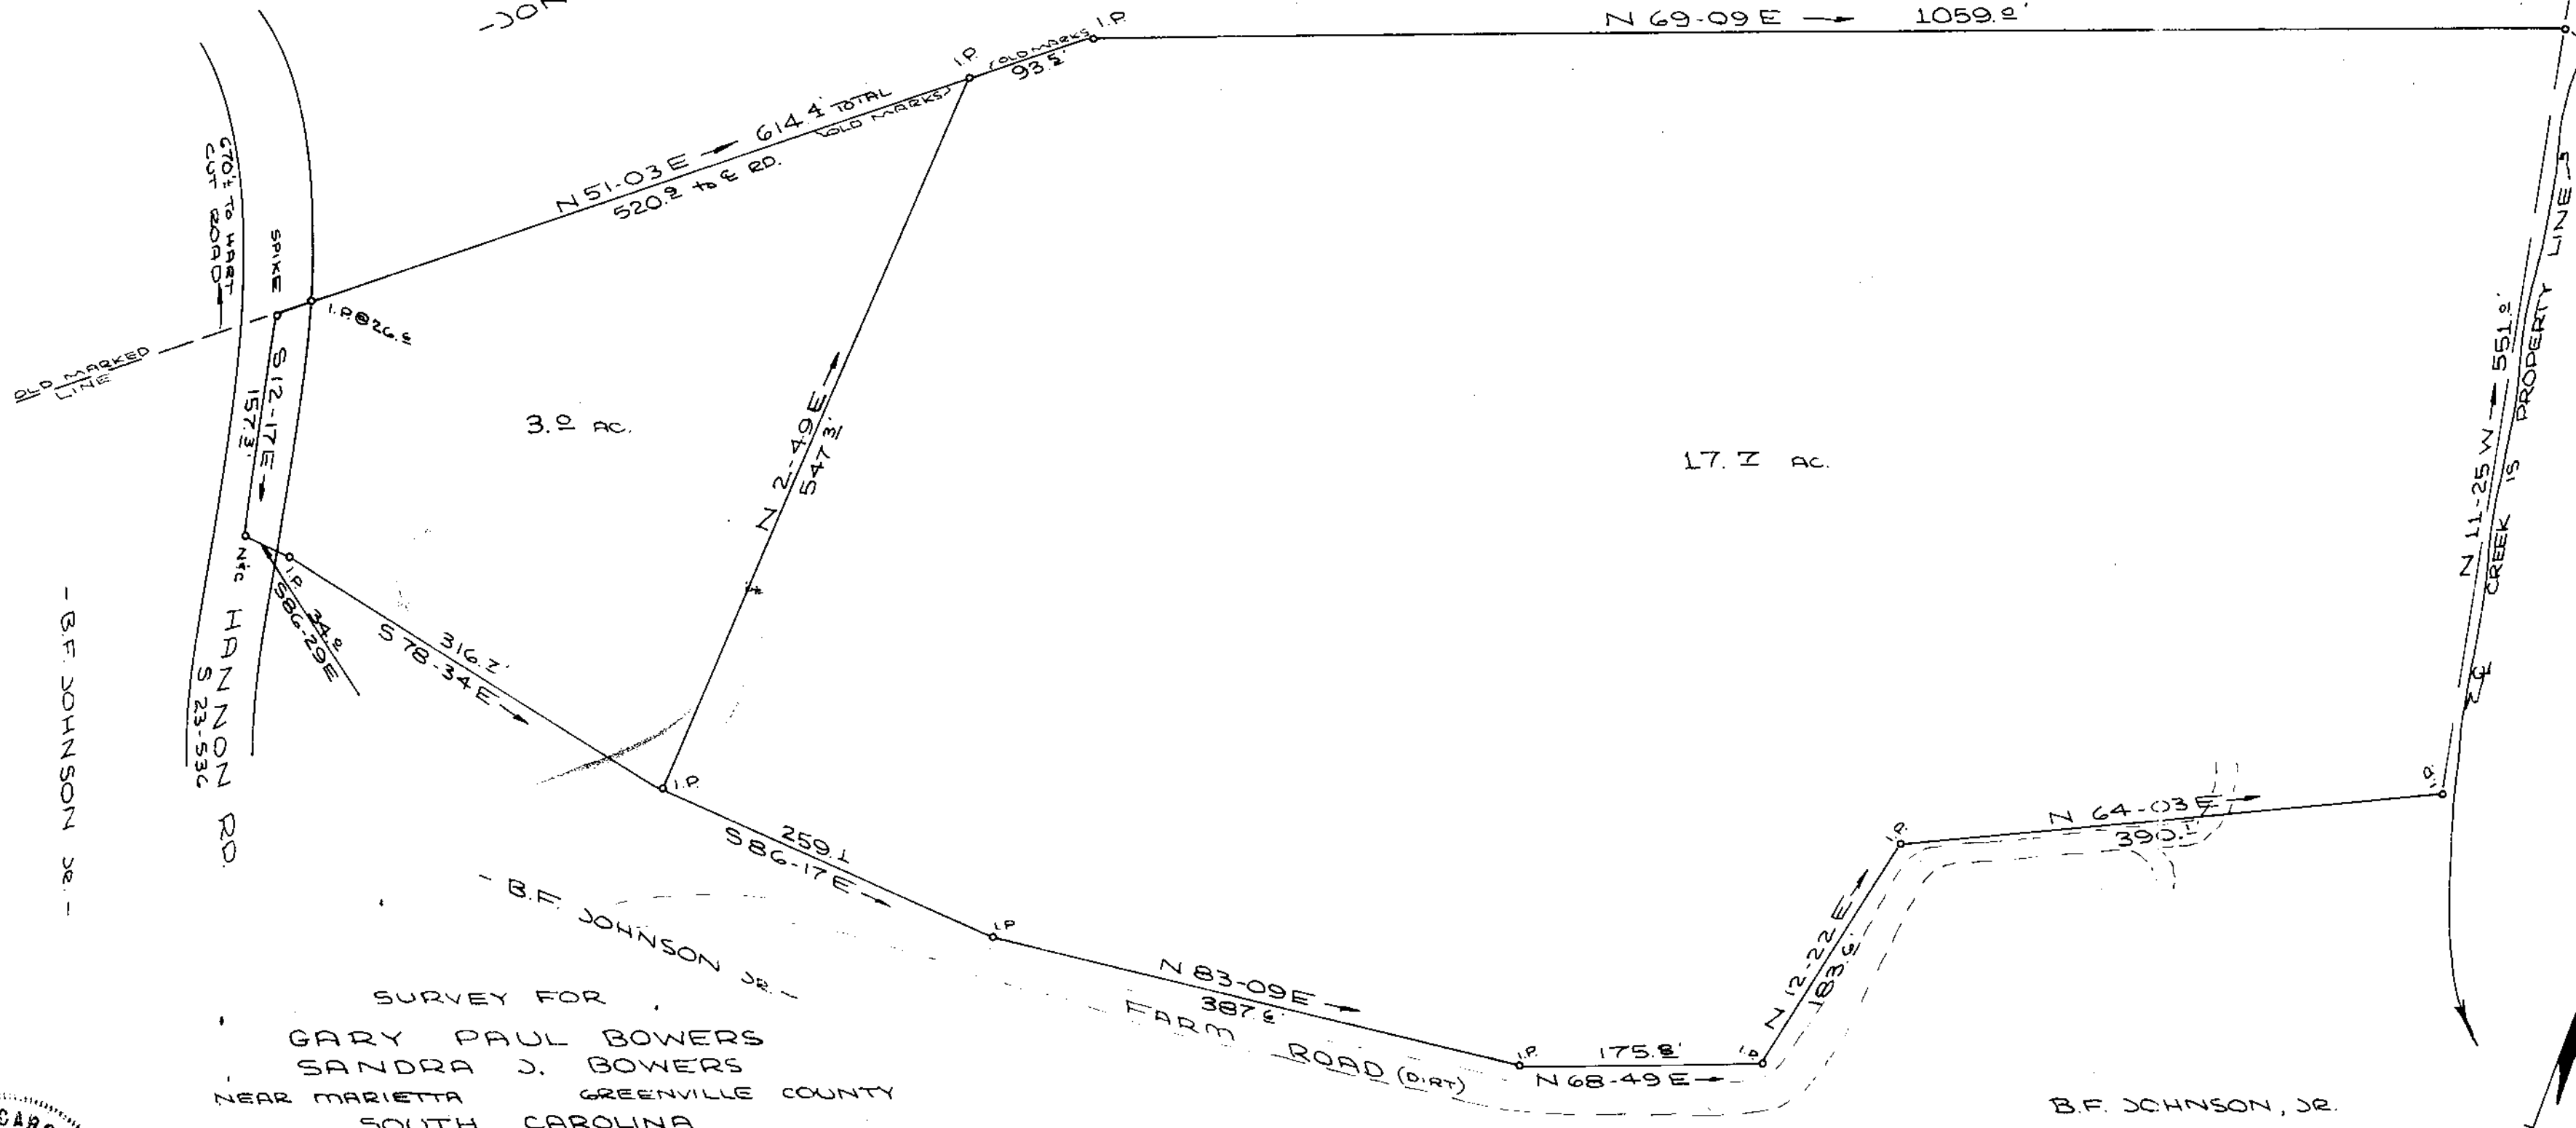

3.0 AC


17.7 AC

SURVEY FOR
 GARY PAUL BOWERS
 SANDRA J. BOWERS
 NEAR MARIETTA GREENVILLE COUNTY
 SOUTH CAROLINA
 APRIL 9, 1976

B.F. JOHNSON, JR.

B.F. JOHNSON, JR.

MICROFILMED

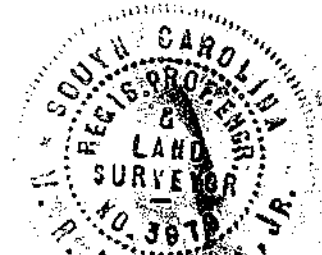

W.R. WILLIAMS, JR. P.E. & L.S. # 3978
 15 S. MAIN ST.
 TRAVELERS REST, S.C.

RECORDING FEE
 PAID \$ 3.00

26093

APR 12 1976

✓ 5R-26

F.B. 16

522.1-1-PT. 3

SCALE 1" = 100'