
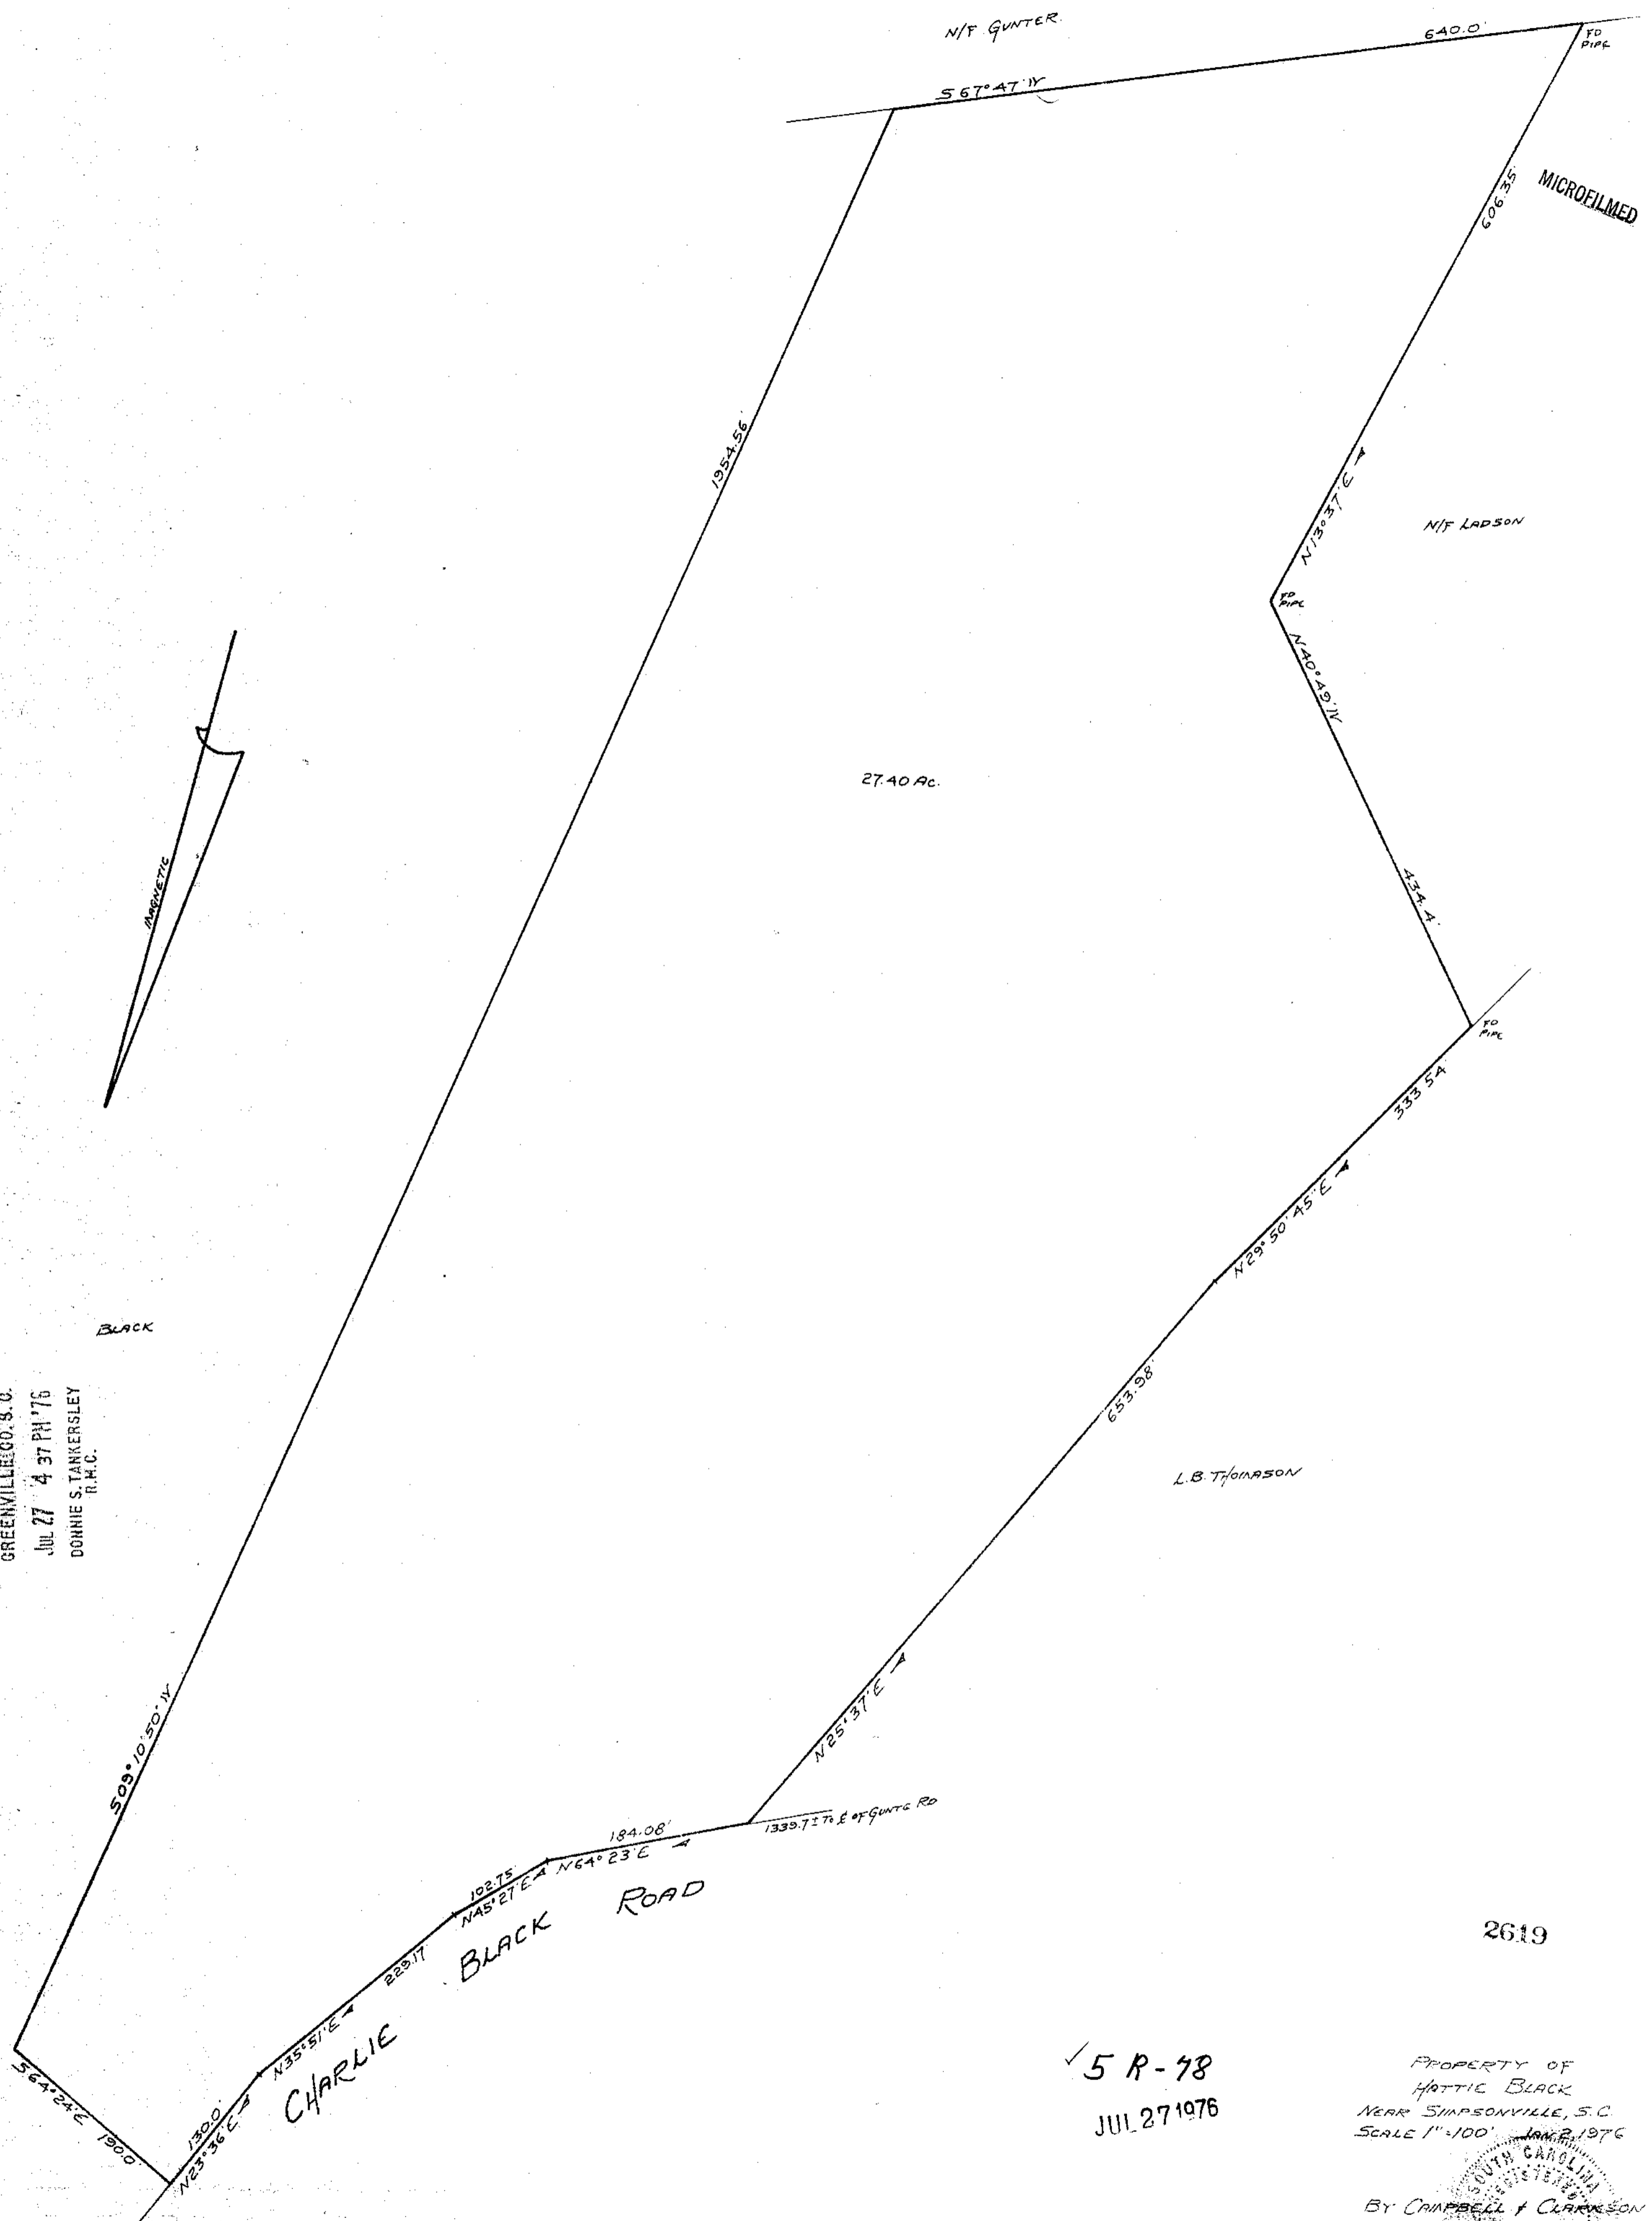


FILED
GREENVILLE CO. S. C.
JUL 27 4 37 PM '76
DONNIE S. TANKERSLEY
R.M.C.

BLACK

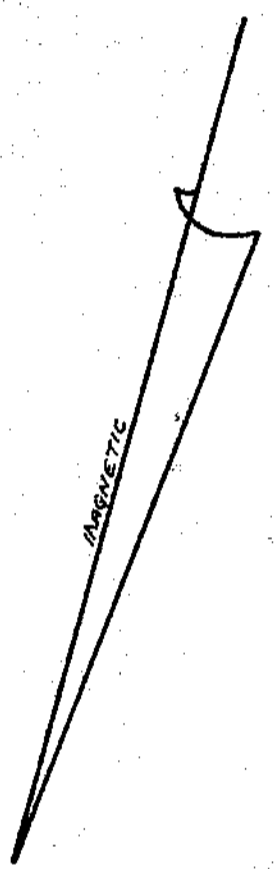

27.40 Ac.

L.B. THOMPSON

2619

✓ 5 R-78
JUL 27 1976

PROPERTY OF
HATTIE BLACK
NEAR SIMPSONVILLE, S.C.
SCALE 1"=100' JAN 2 1976

SOUTH CAROLINA
REGISTERED
BY CAMPBELL & CLARKSON
SURVEYORS INC.
SURVEY
SCPLS. No 4678

RECORD FEE
PAID \$ 3.00