
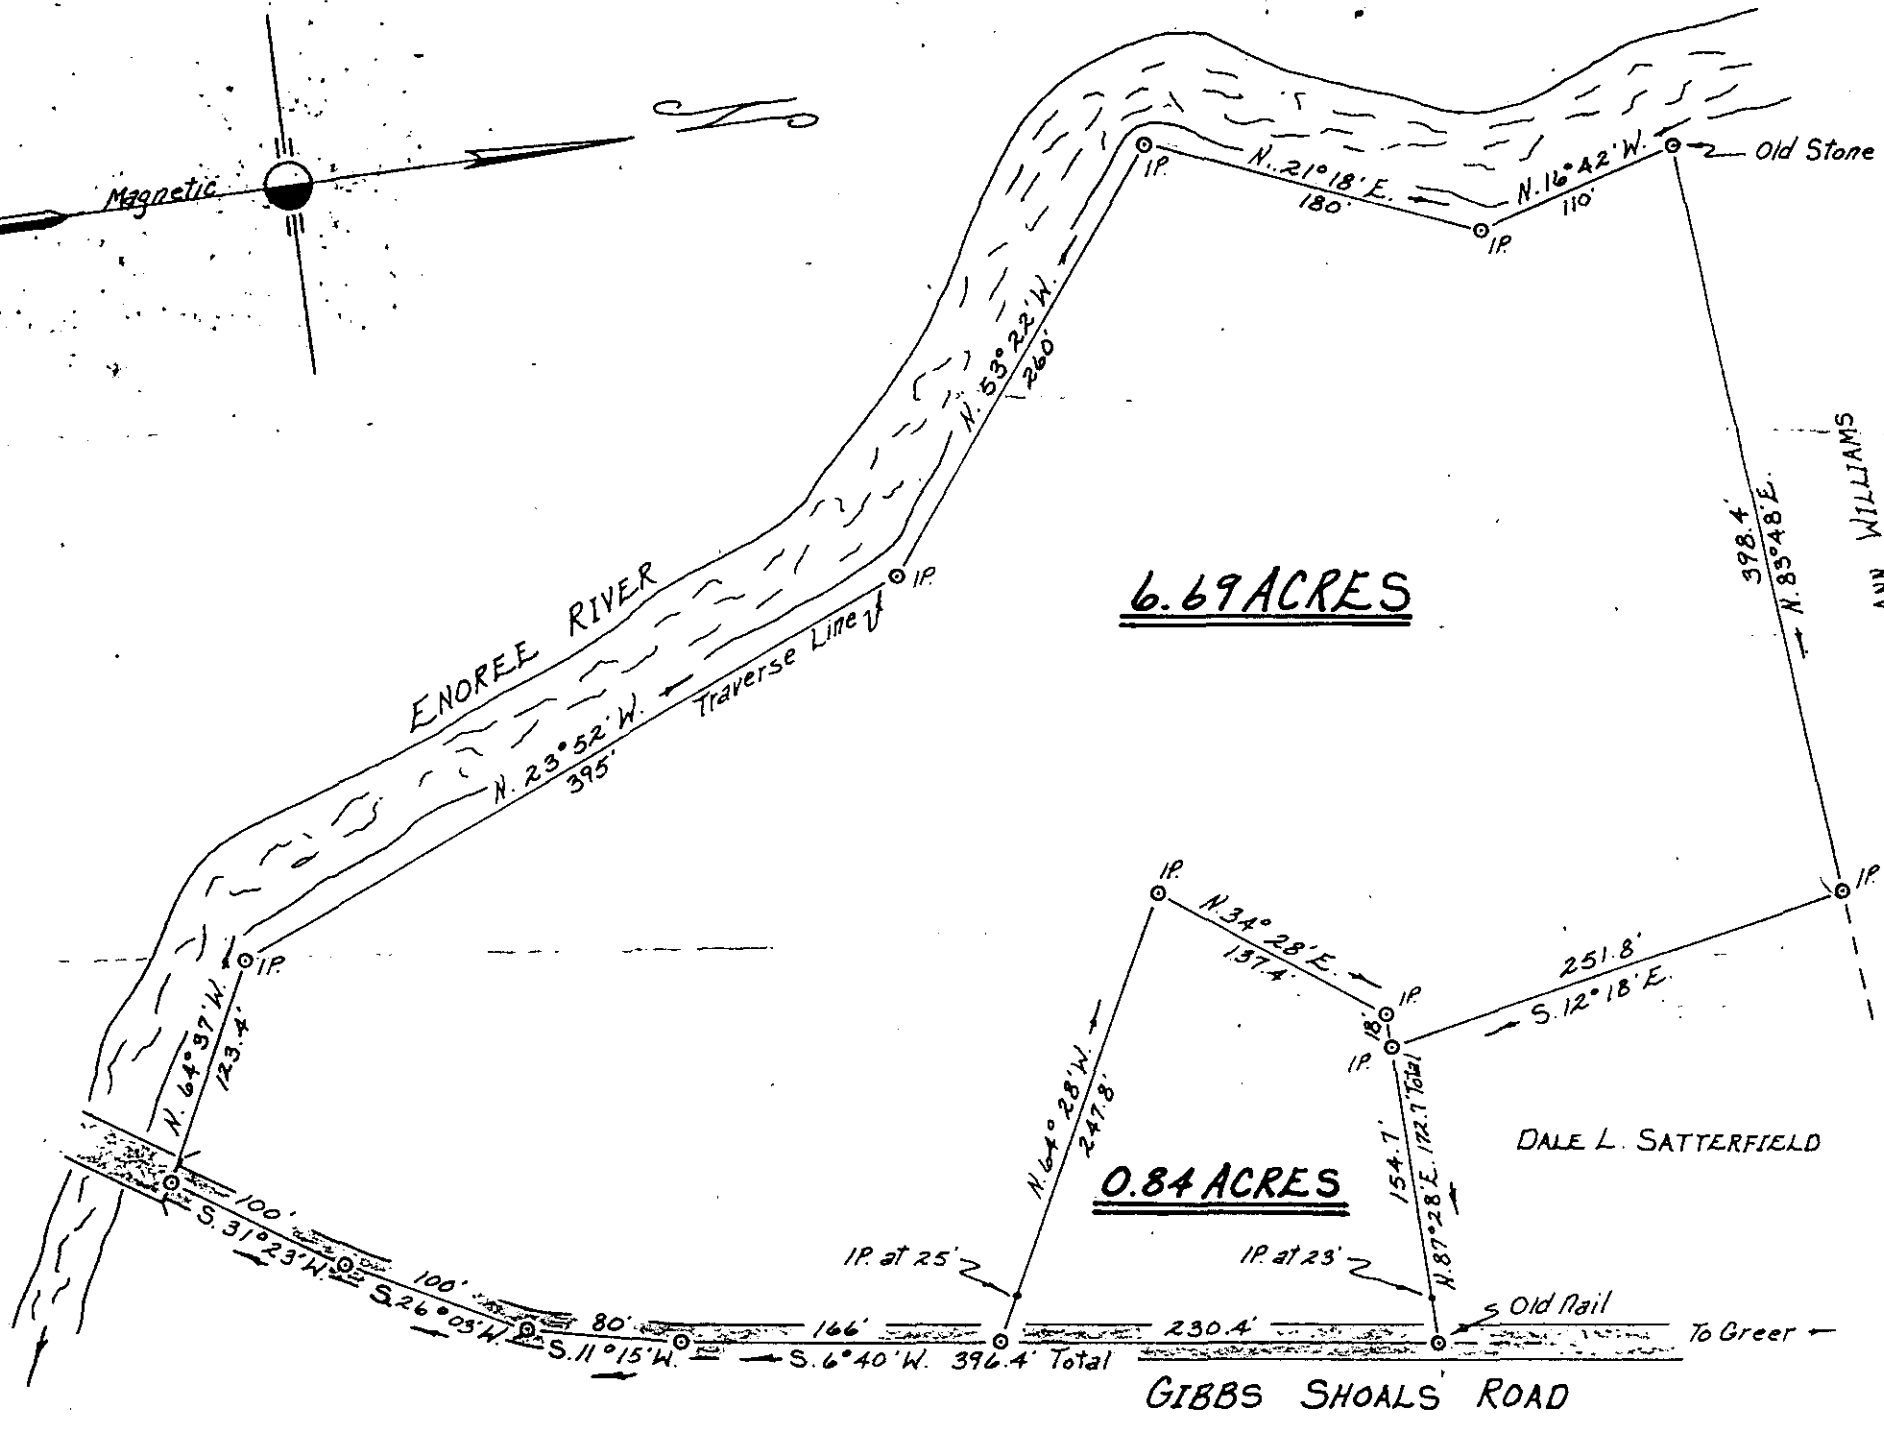


MICROFILMED

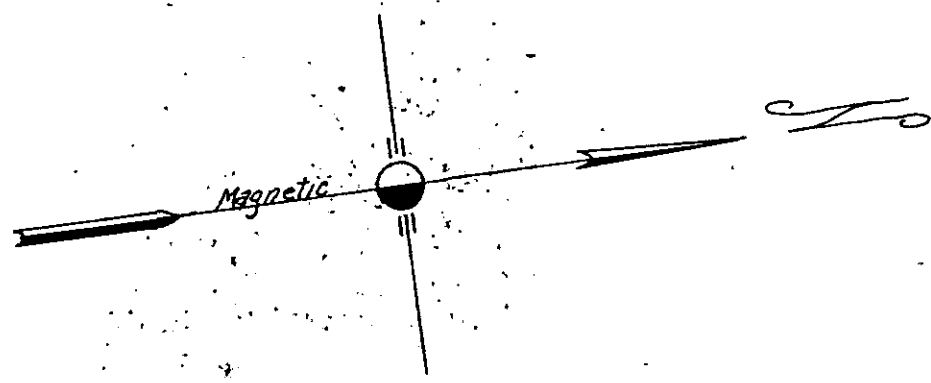

6.69 ACRES

0.84 ACRES

SHEILA ANN WILLIAMS

DALE L. SATTERFIELD

GIBBS SHOALS ROAD

MAY 27 9 56 AM '76
DONNIE S. TANKERSLEY
R.M.C.

PROPERTY OF
GORDON SATTERFIELD

Located approx. 4 miles South of Greer

BUTLER TOWNSHIP GREENVILLE COUNTY
SOUTH CAROLINA

30739



SCALE: 1"=100 FEET

Nov. 1, 1973

5-T-25

RECORDING FEE
PAID \$ 200

State Surveyors
109 Few Street
Greer, S.C. 29651