

FILED
GREENVILLE, CO. S. C.


Nov 16 1 38 PM '76

DONNIE S. TARKERSLEY
R.M.C.

MAGNETIC



MICROFILMED

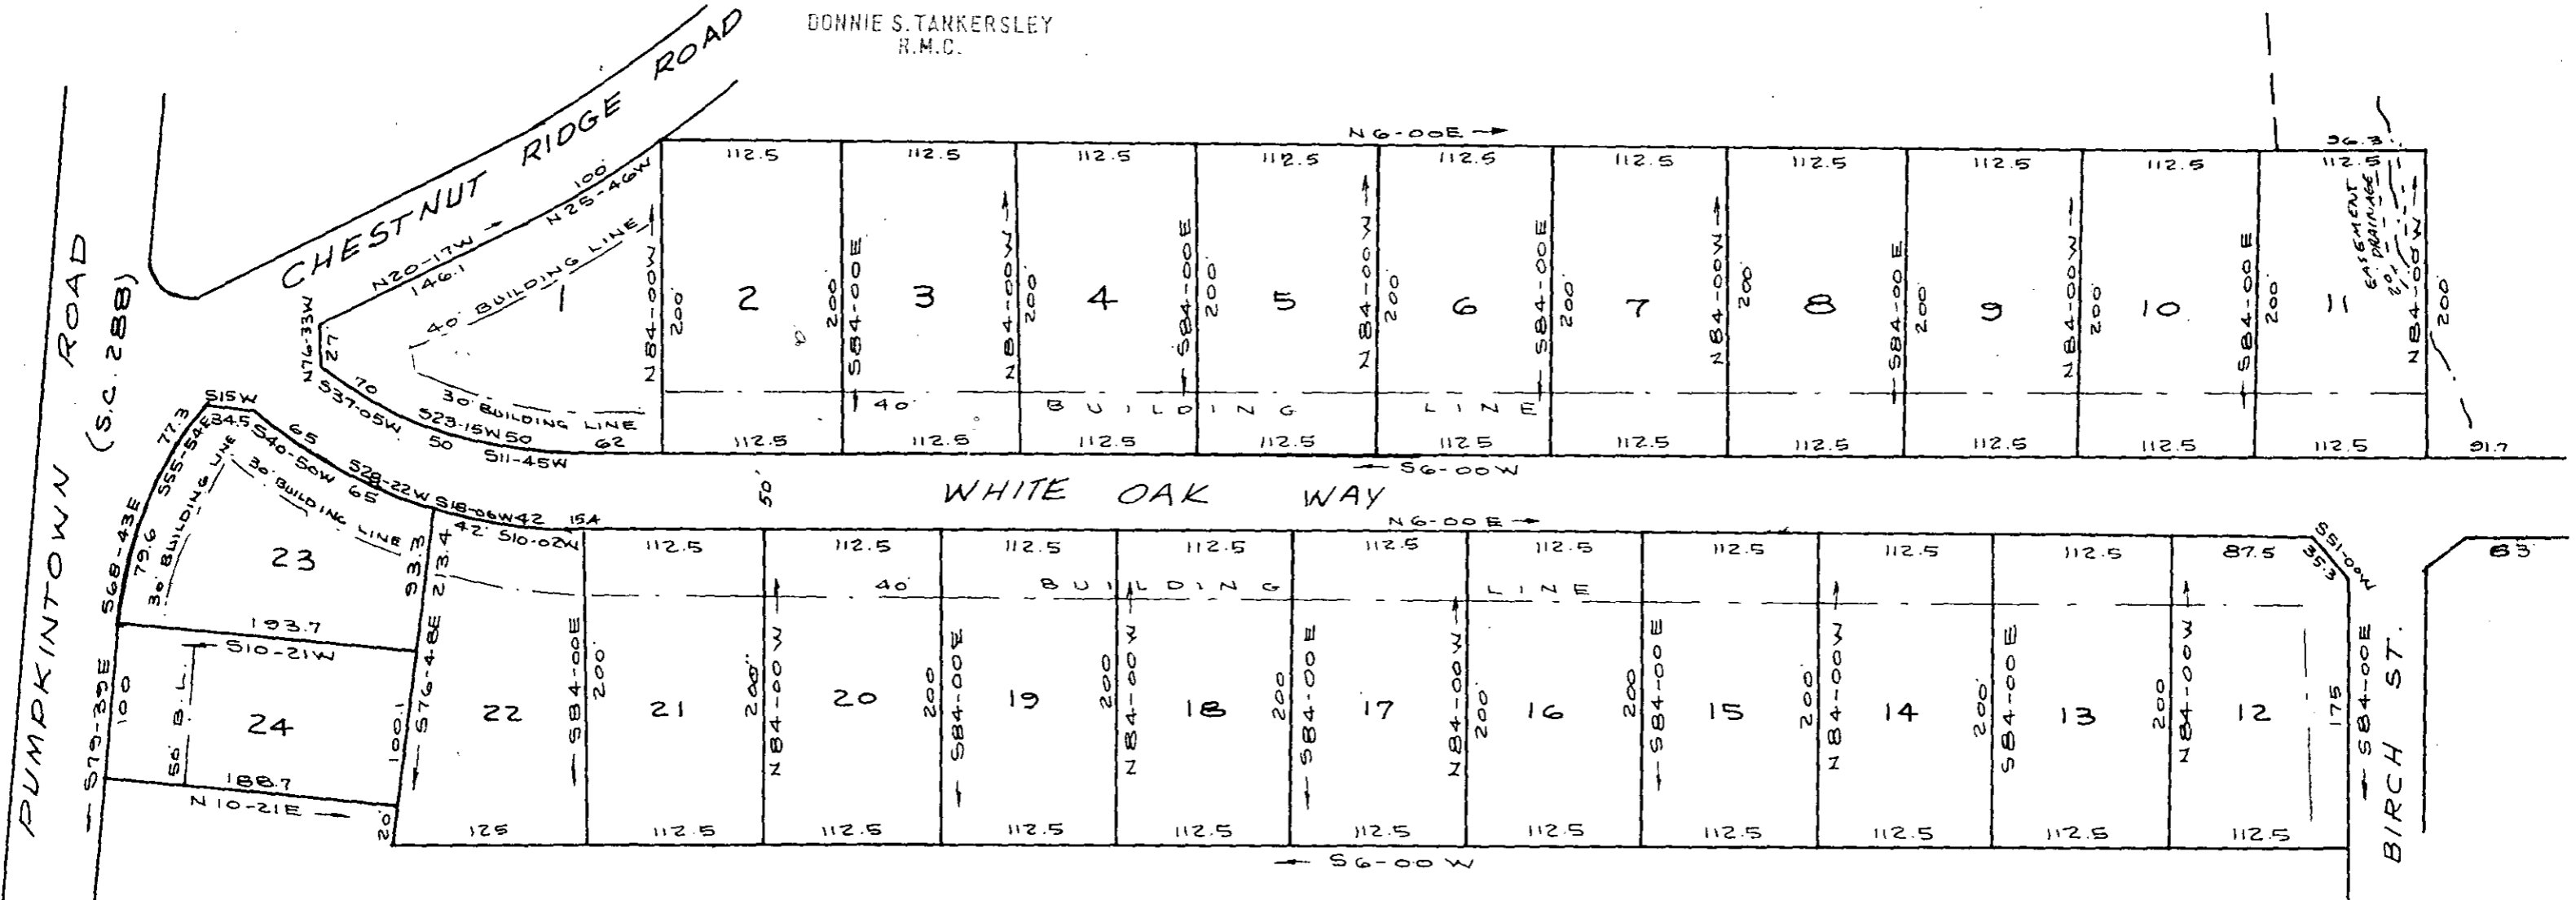


SHADY PINES

NEAR MARIETTA, S.C.

SCALE 1"=100' OCT. 1972

13544

NOV 16 '76 15T-99

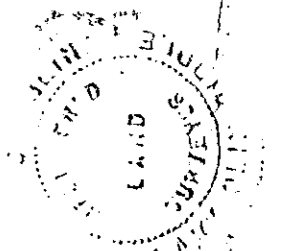

C.O. RIDDLE REG. L.S. 1347 GREENVILLE, S.C.

0.63% 16M

2.00 AS

F. B. D-72