


FILED
GREENVILLE CO. S. C.

JUN 3 3 06 PM '76

DONNIE S. TANKERSLEY
R.M.C.

MICROFILMED


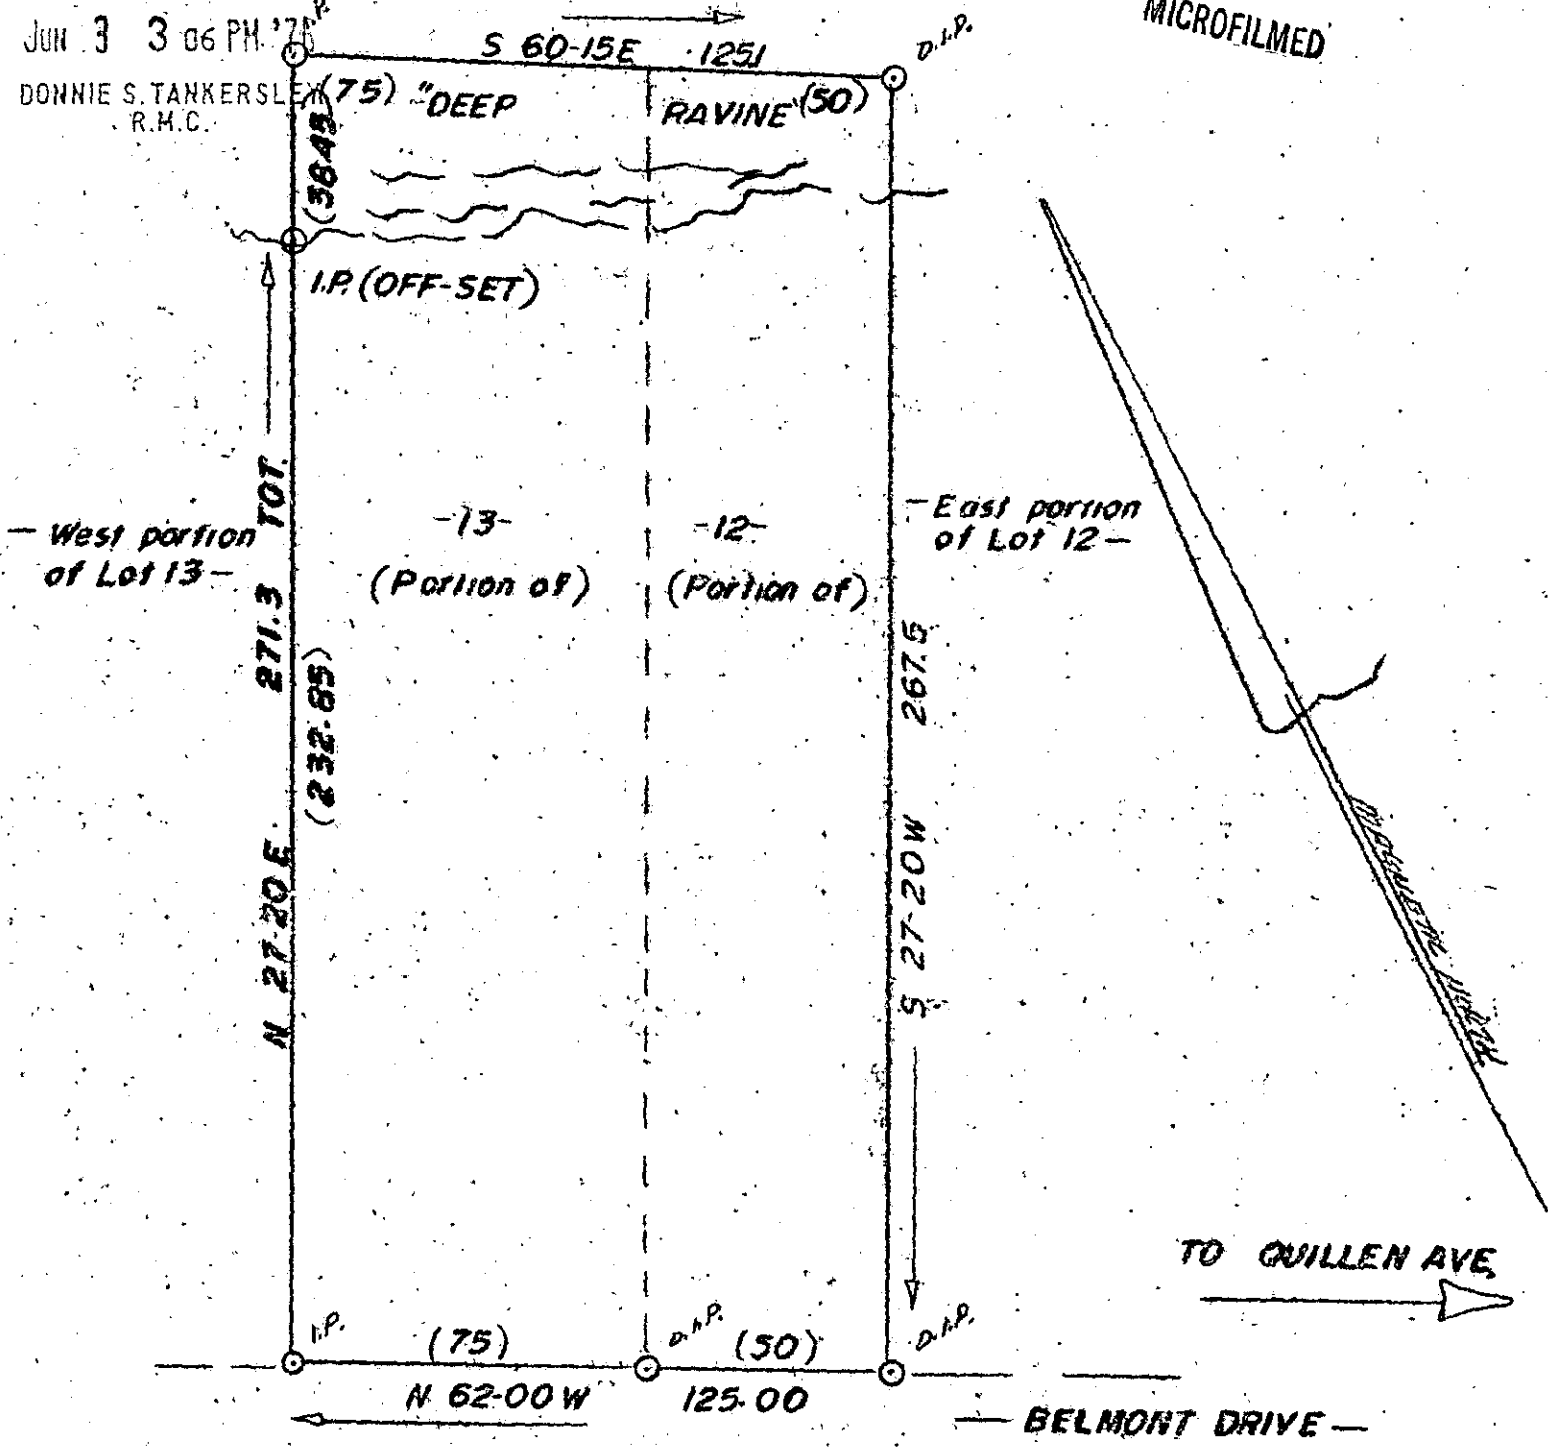


REVISED SURVEY OF PORTIONS OF LOTS 12 & 13

JUN 3 1976

For Leake & Garrett, Inc.

✓ 5U-12

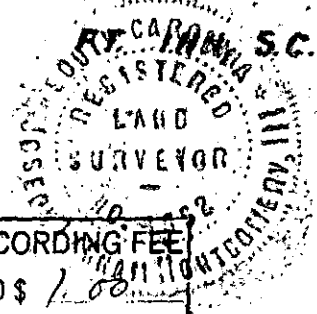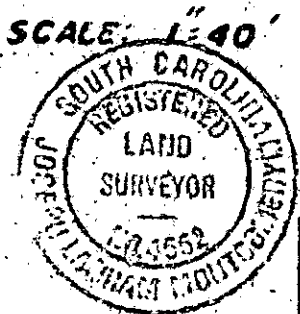

GREENVILLE COUNTY

31481

SURVEYED MAY 5, 1976

J. L. MONTGOMERY, III, R.L.S.

RECORDING FEE
PAID \$ 1.00