

5-X-19



5-X-20

FILED
GREENVILLE CO. S. C.
Nov 1 9 23 AM '76
CONNIE S. TANKERSLEY
R.M.C.

NOV 1 1976
11920

DATE	
BY	
DESIGNED	
PLOTTED	
APPROVED	
BY	
DATE	
NO. OF REV. CHECKED	
PLAN	
NOTE BOOK	
No.	

DATE	
BY	
DESIGNED	
PLOTTED	
APPROVED	
BY	
DATE	
NO. OF REV. CHECKED	
PROFILE	
NOTE BOOK	
No.	

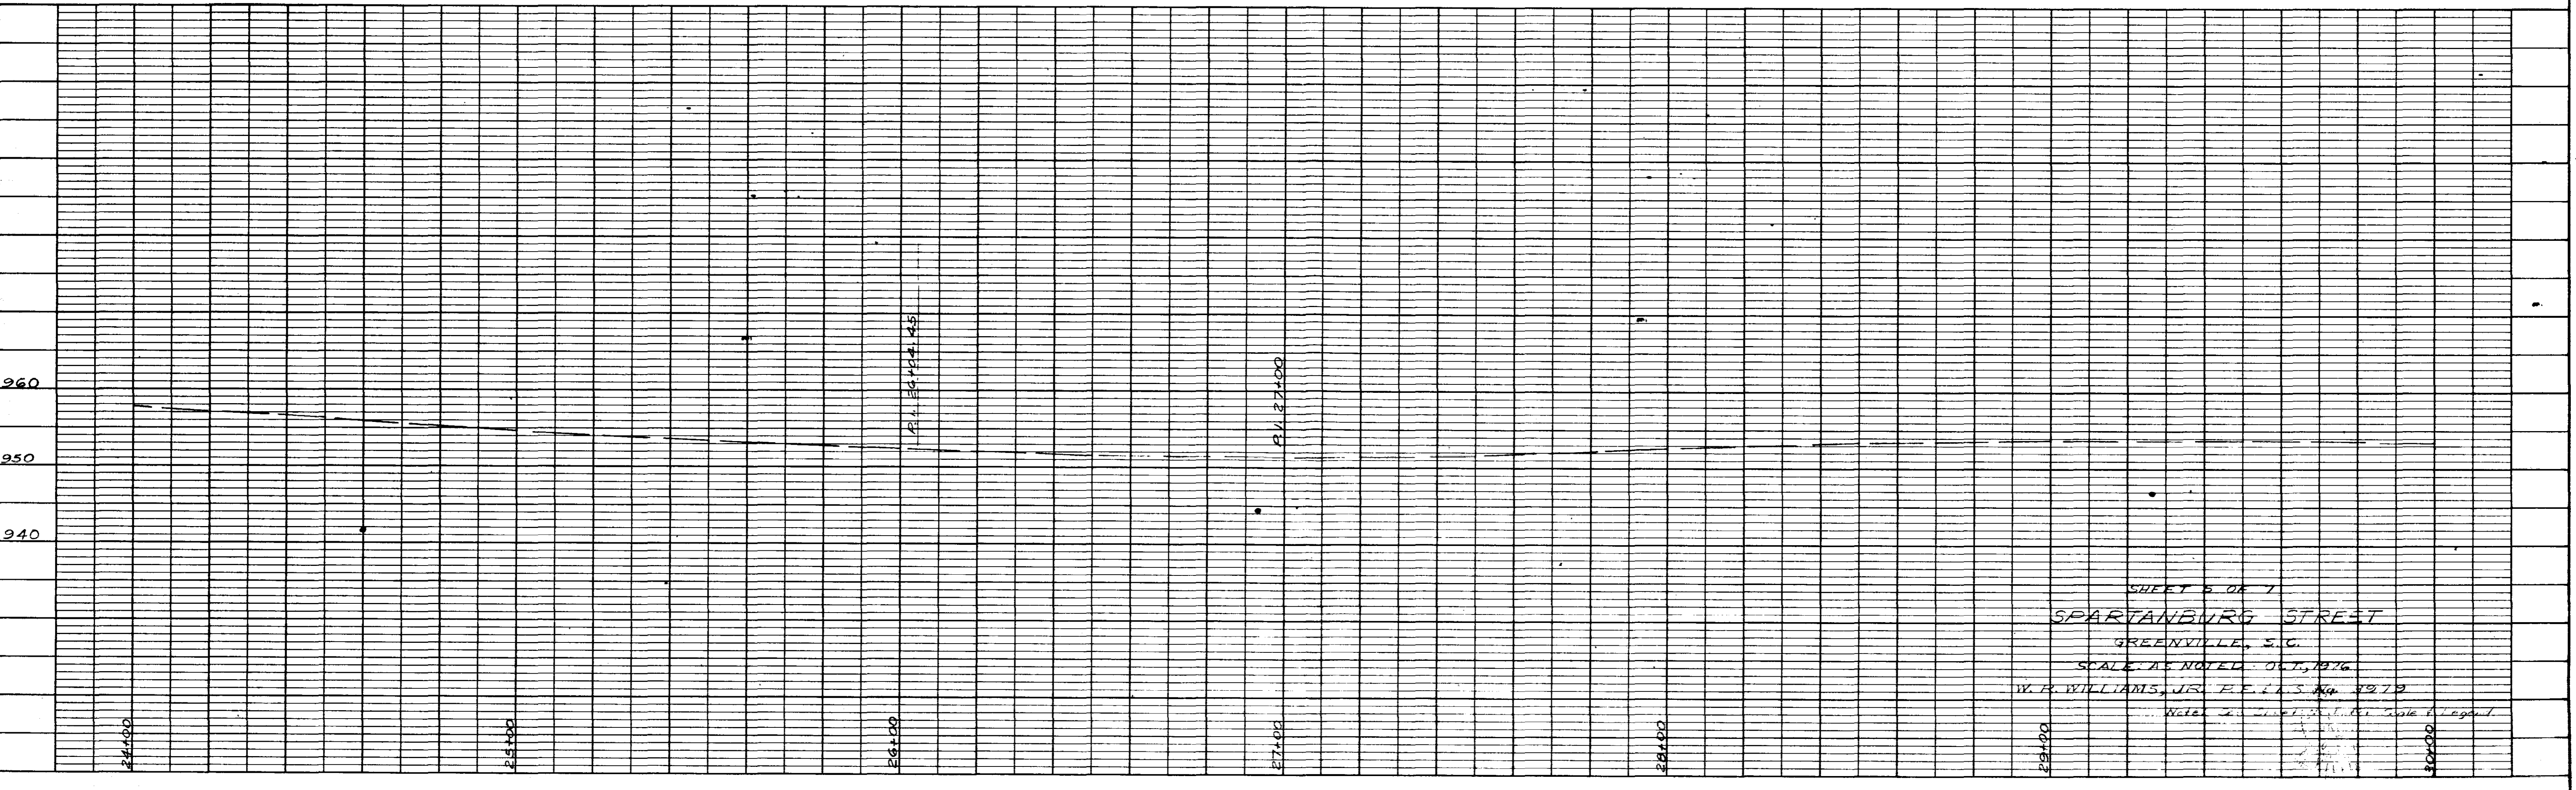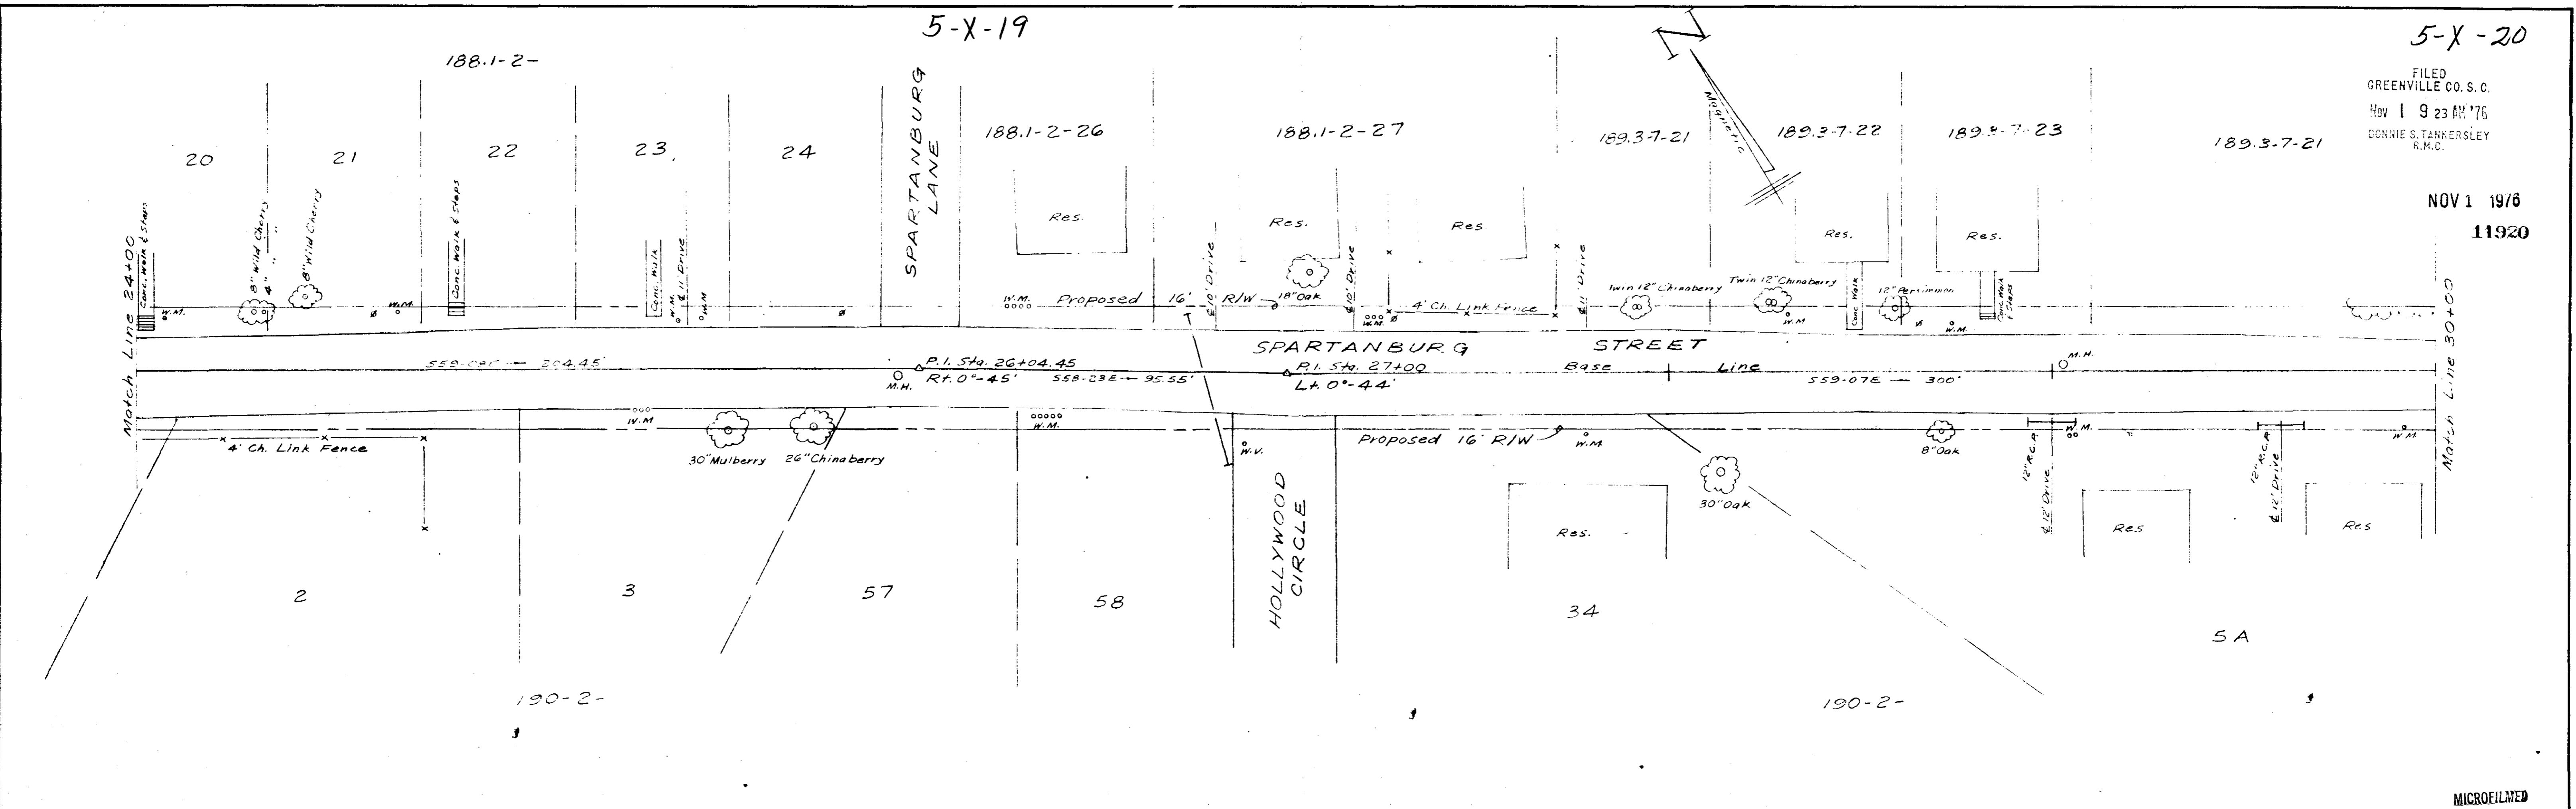

SHEET 5 OF 7
 SPARTANBURG STREET
 GREENVILLE, S.C.
 SCALE AS NOTED - 11/1/76
 W. F. WILLIAMS, JR., P.E., S. Reg. 39772
 11/1/76