


5X-44

5X-45

PROPERTY OF  
S.C. Dept. of Parks, Recreation and Tourism  
GREENVILLE COUNTY  
SOUTH CAROLINA  
JONES GAP PROPERTY

FILED  
GREENVILLE CO. S.C.  
DEC 14 11 39 AM '76  
DORRIS S. TANKERSLEY  
R.M.C.

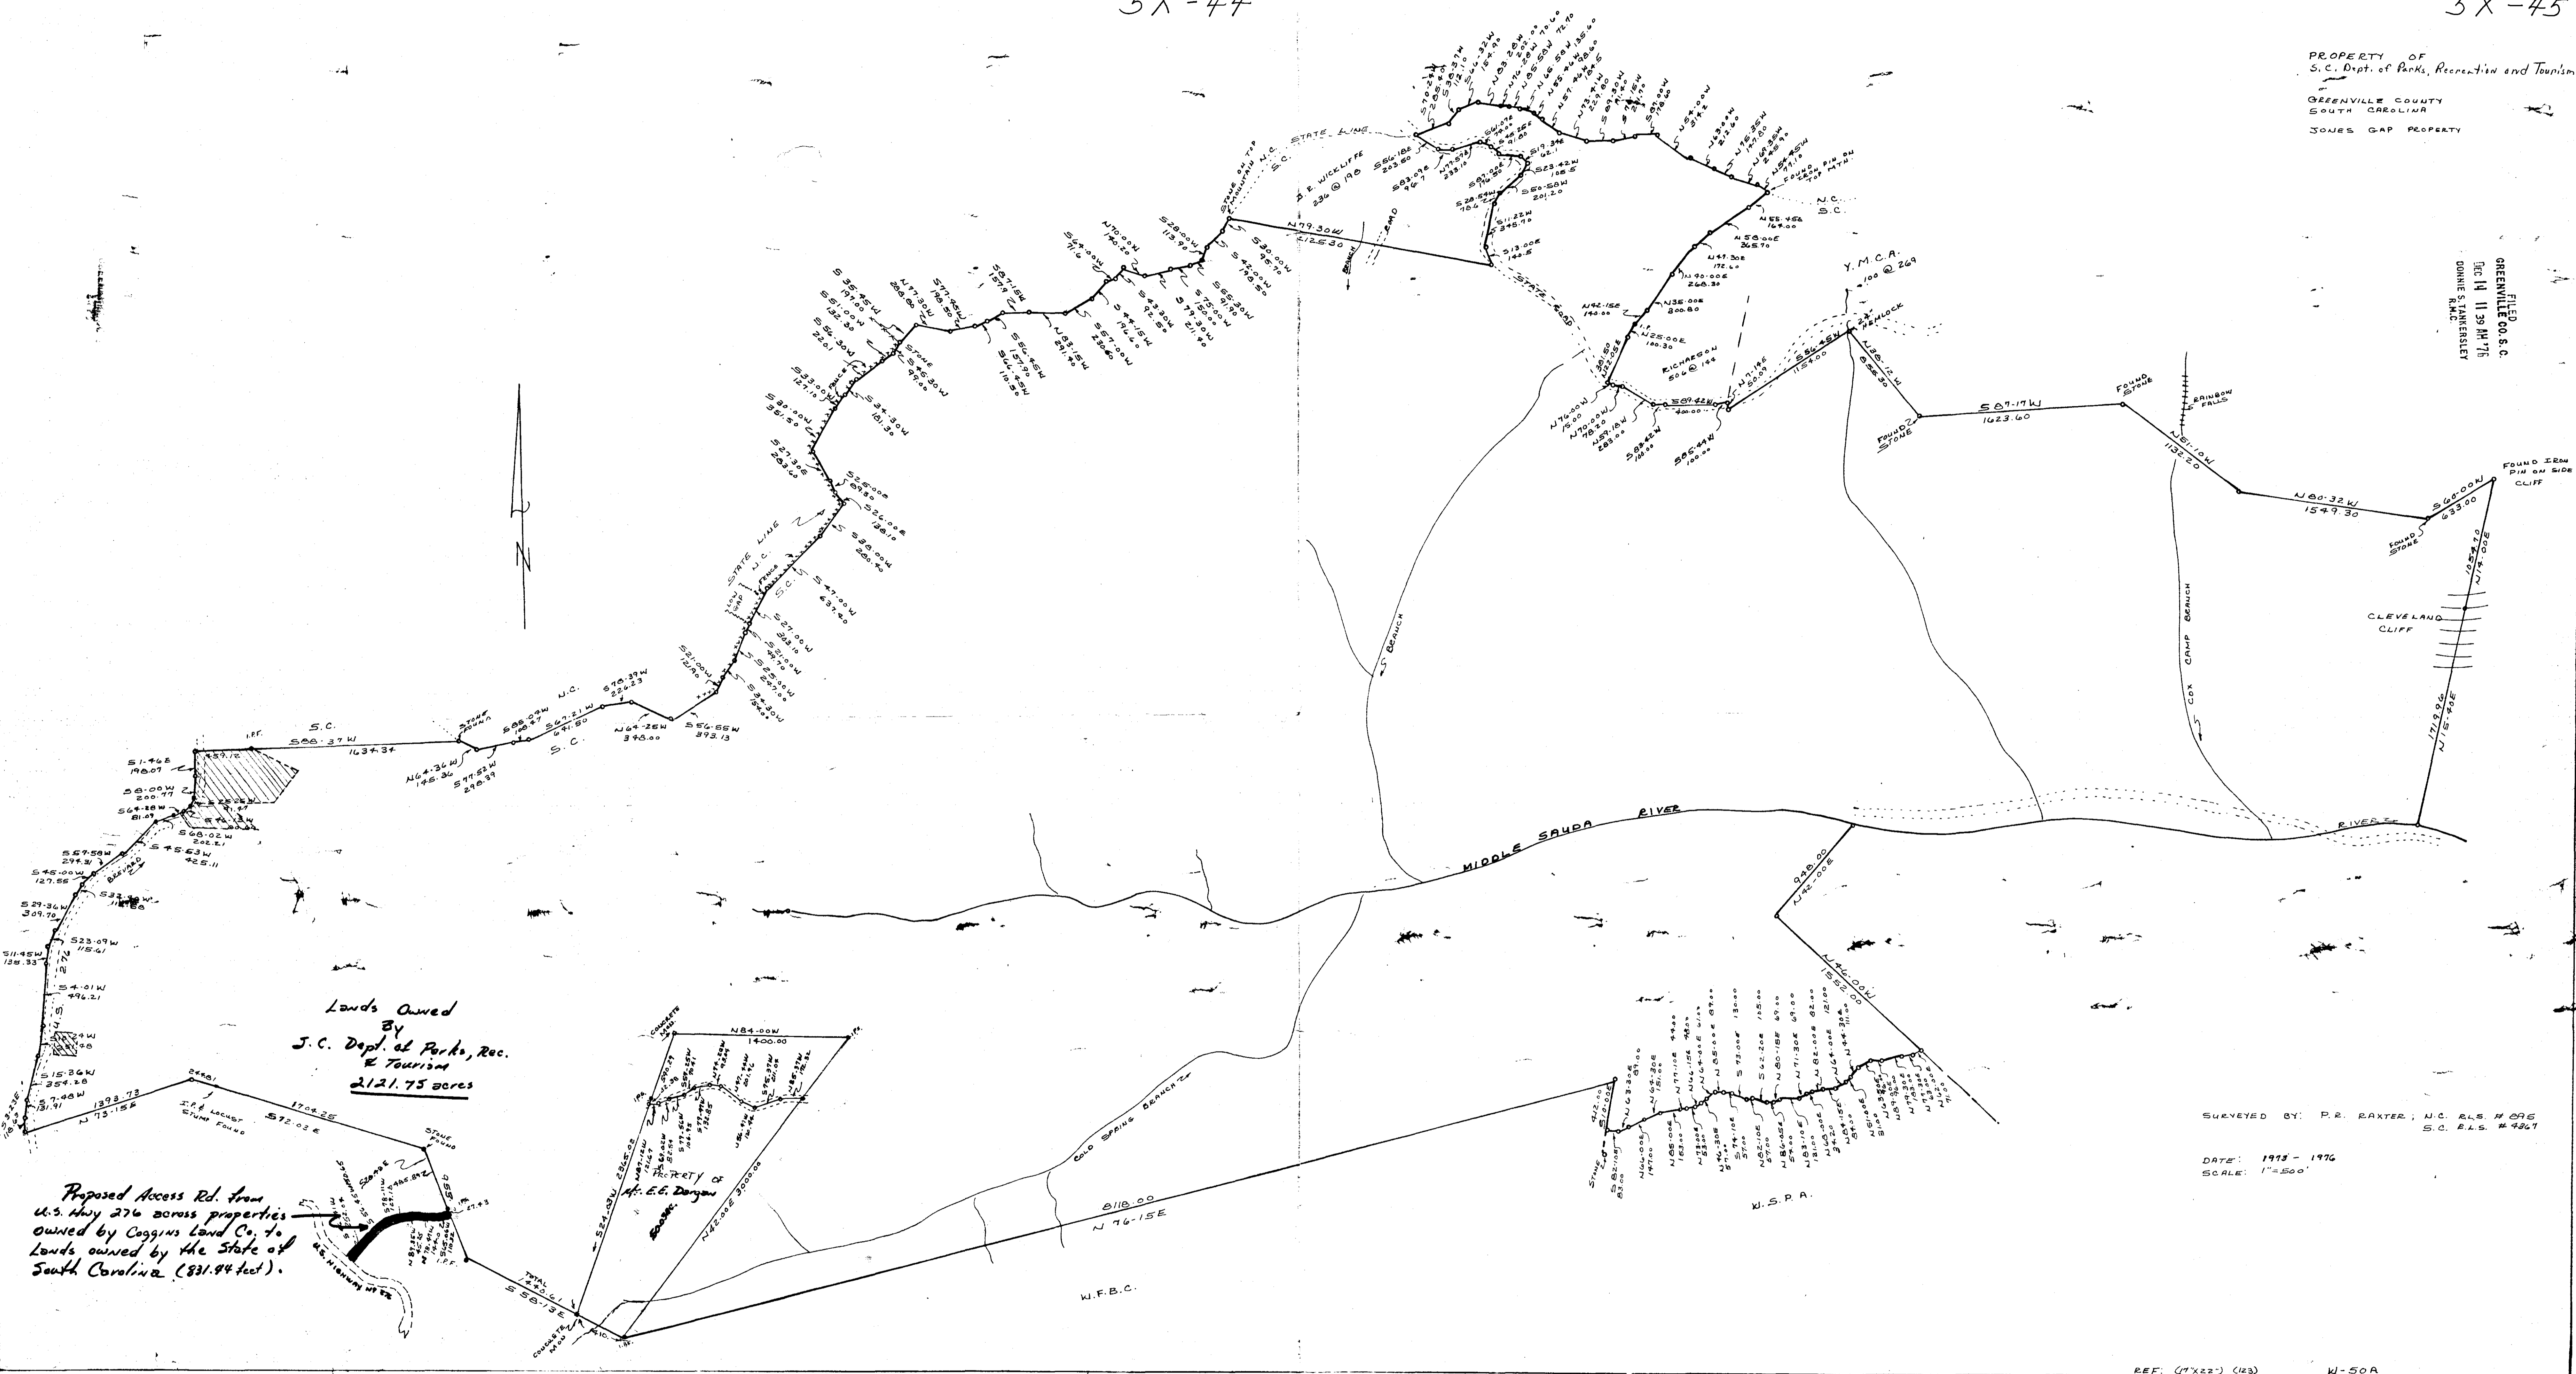

Lands Owned  
By  
J.C. Dept. of Parks, Rec.  
& Tourism  
2121.75 acres

Proposed Access Rd. from  
U.S. Hwy 276 across properties  
owned by Coggins Land Co. to  
Lands owned by the State of  
South Carolina (831.94 feet).

SURVEYED BY: P.R. RAXTER; N.C. & S.C. R.L.S. # 926  
DATE: 1913 - 1976  
SCALE: 1"=500'

REF. (7"x22") (123) W-50A

16029

5-X-44 and 45

MICROFILMED

MICROFILMED