


FILED
GREENVILLE CO. S.C.

APR 4 10 35 AM '77

DONNIE S. TANKERSLEY
R.M.C.


NOTES:

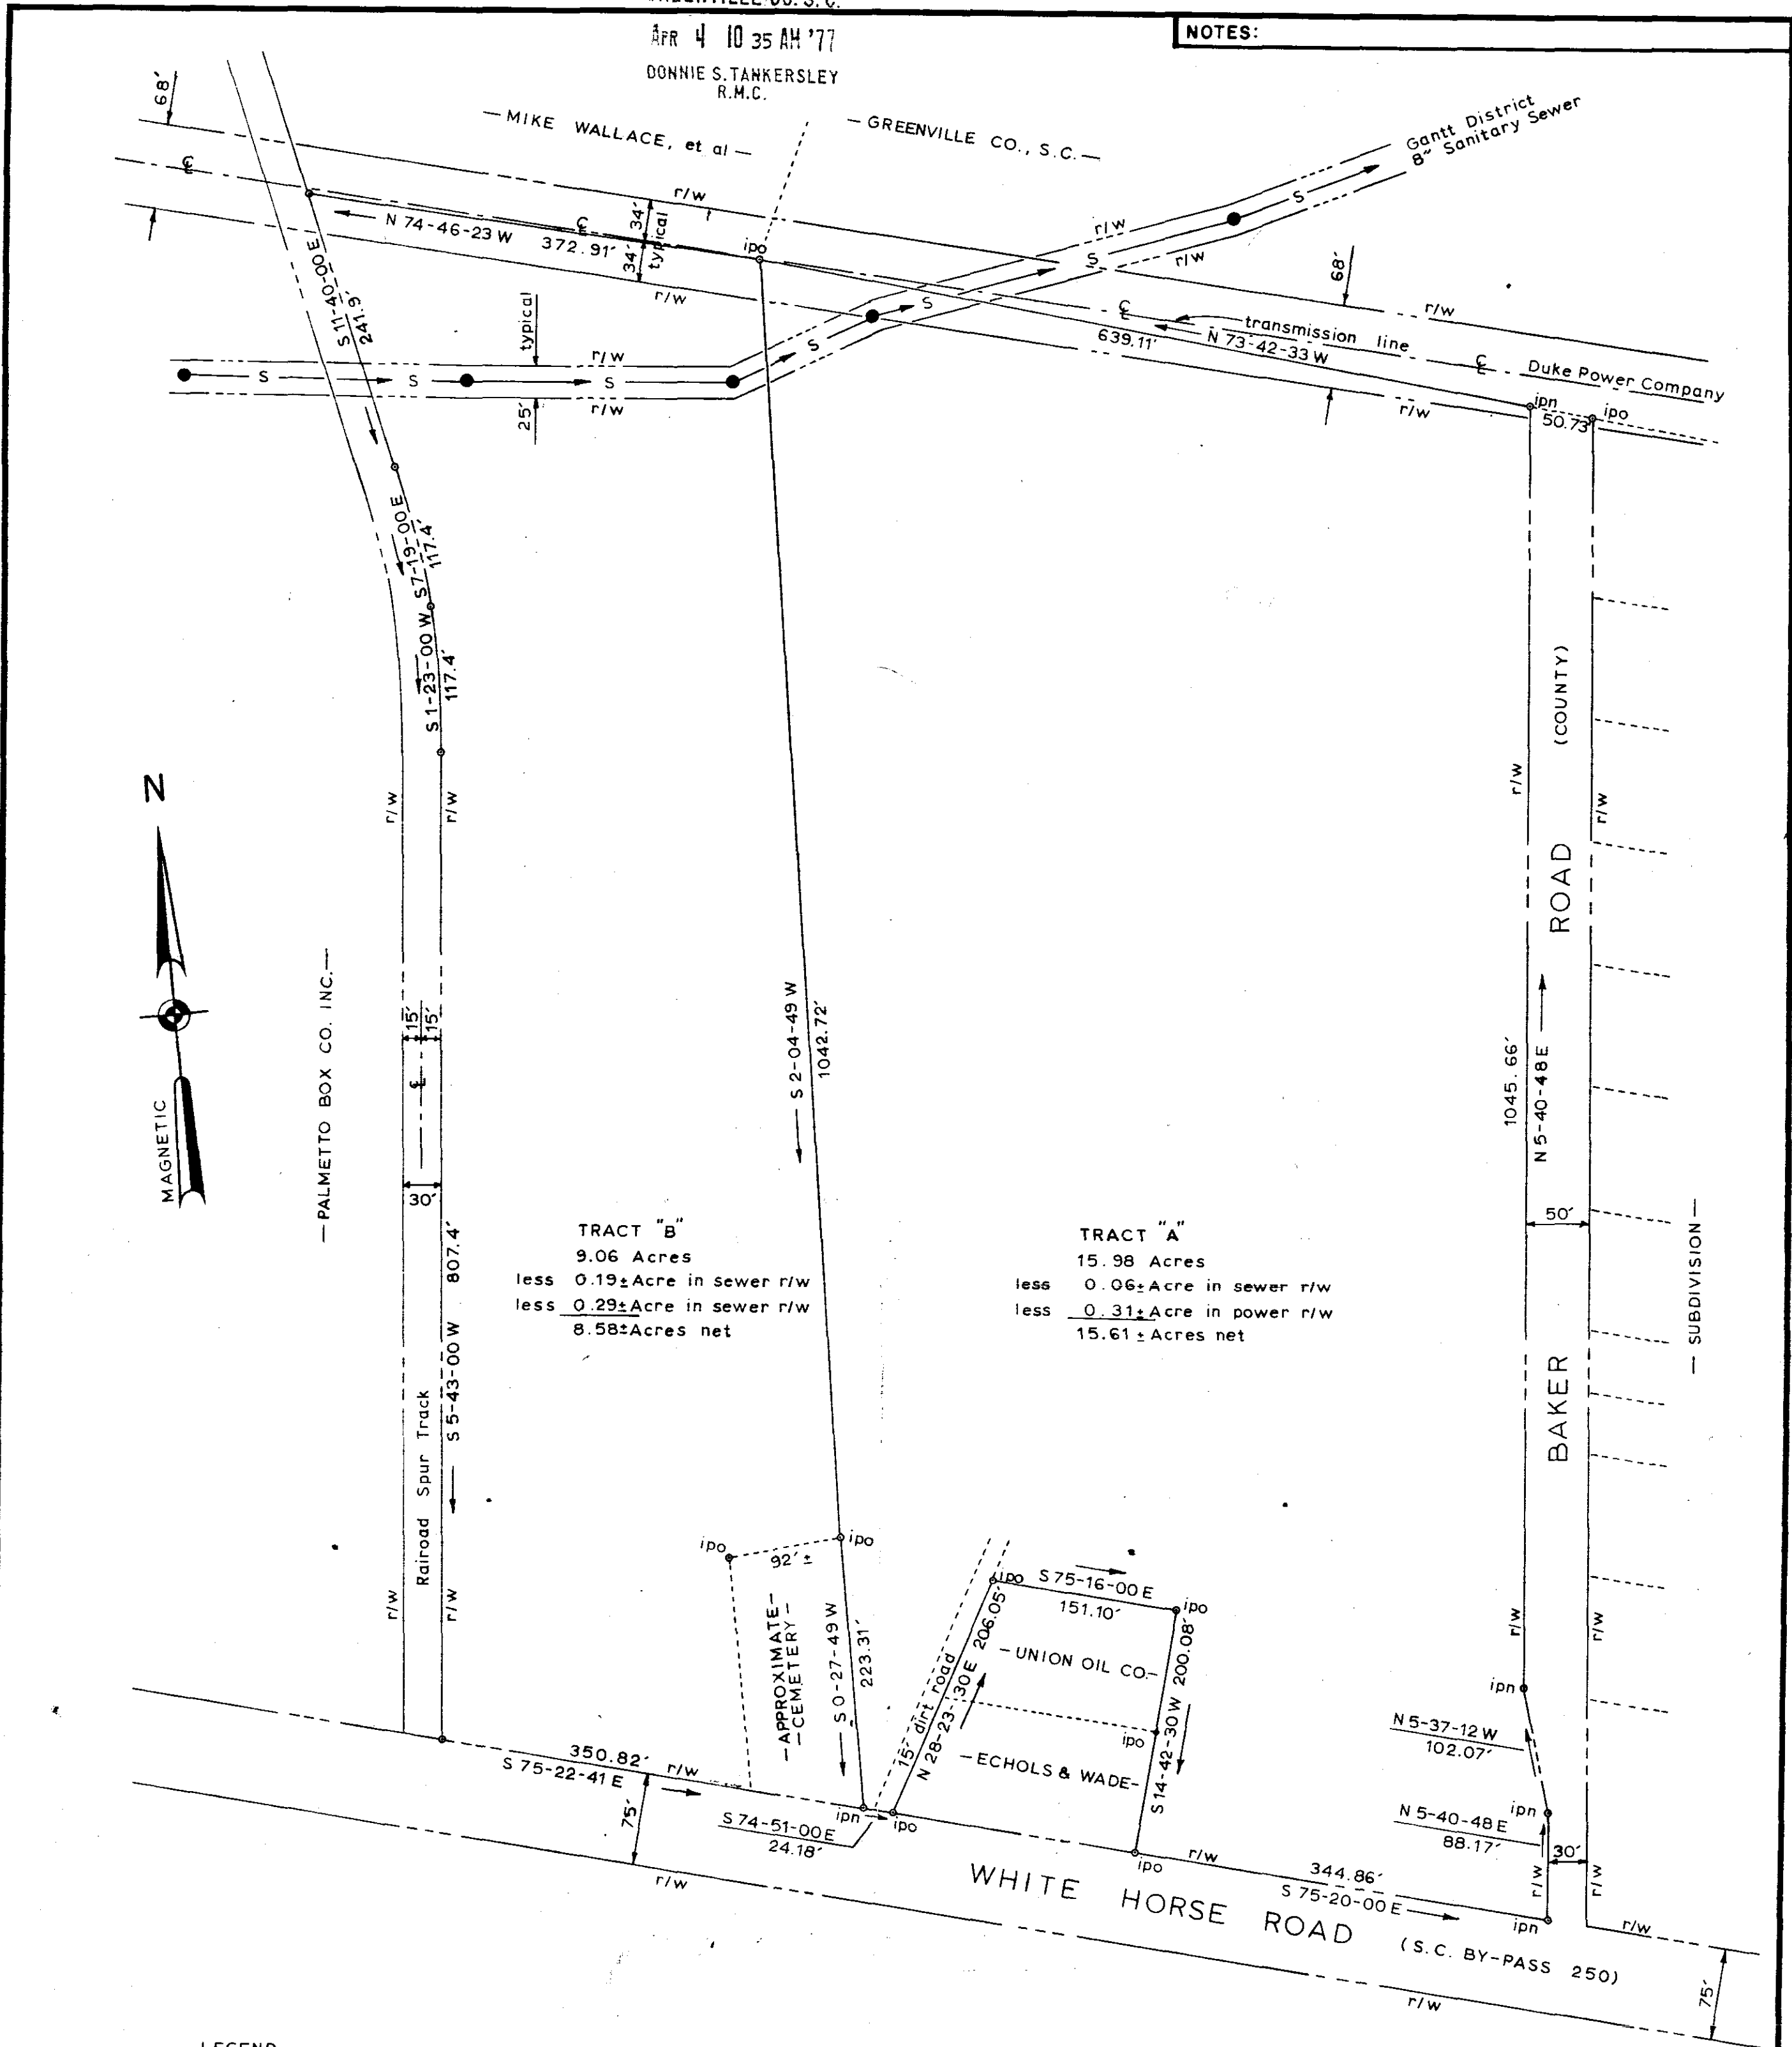

LEGEND
ipo iron pin old
ipn iron pin new
r/w right-of-way
℄ center-line

NOTE: No iron pins set on Western side of TRACT "B" at this time.

REV.	DATE	BY	DESCRIPTION	AFP.
1	7/19/74	FEB	ADDITION OF TRACT "B"	FEB
2	6/21/74	FEB	RELEASE	FEB

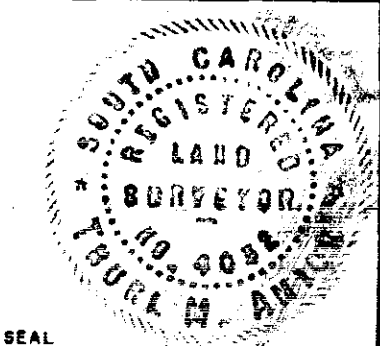

SURVEY FOR **MICROFILMED**
BUILDER MARTS OF AMERICA, INC.
GANTT TOWNSHIP
GREENVILLE COUNTY, SOUTH CAROLINA

enwright associates, inc.
engineers planners surveyors
GREENVILLE, SOUTH CAROLINA

FEB	FEB	FEB	FEB	FEB
DRAWN	DESIGN	CHECK	FILE	RETIRED
6/21/74	1" = 100'			74534-B
DATE	SCALE	DWG NO.		