


FILED
 GREENVILLE CO. S. C.
 FEB 25 2 32 PM '77
 DONNIE S. TANKERSLEY
 R.M.C.

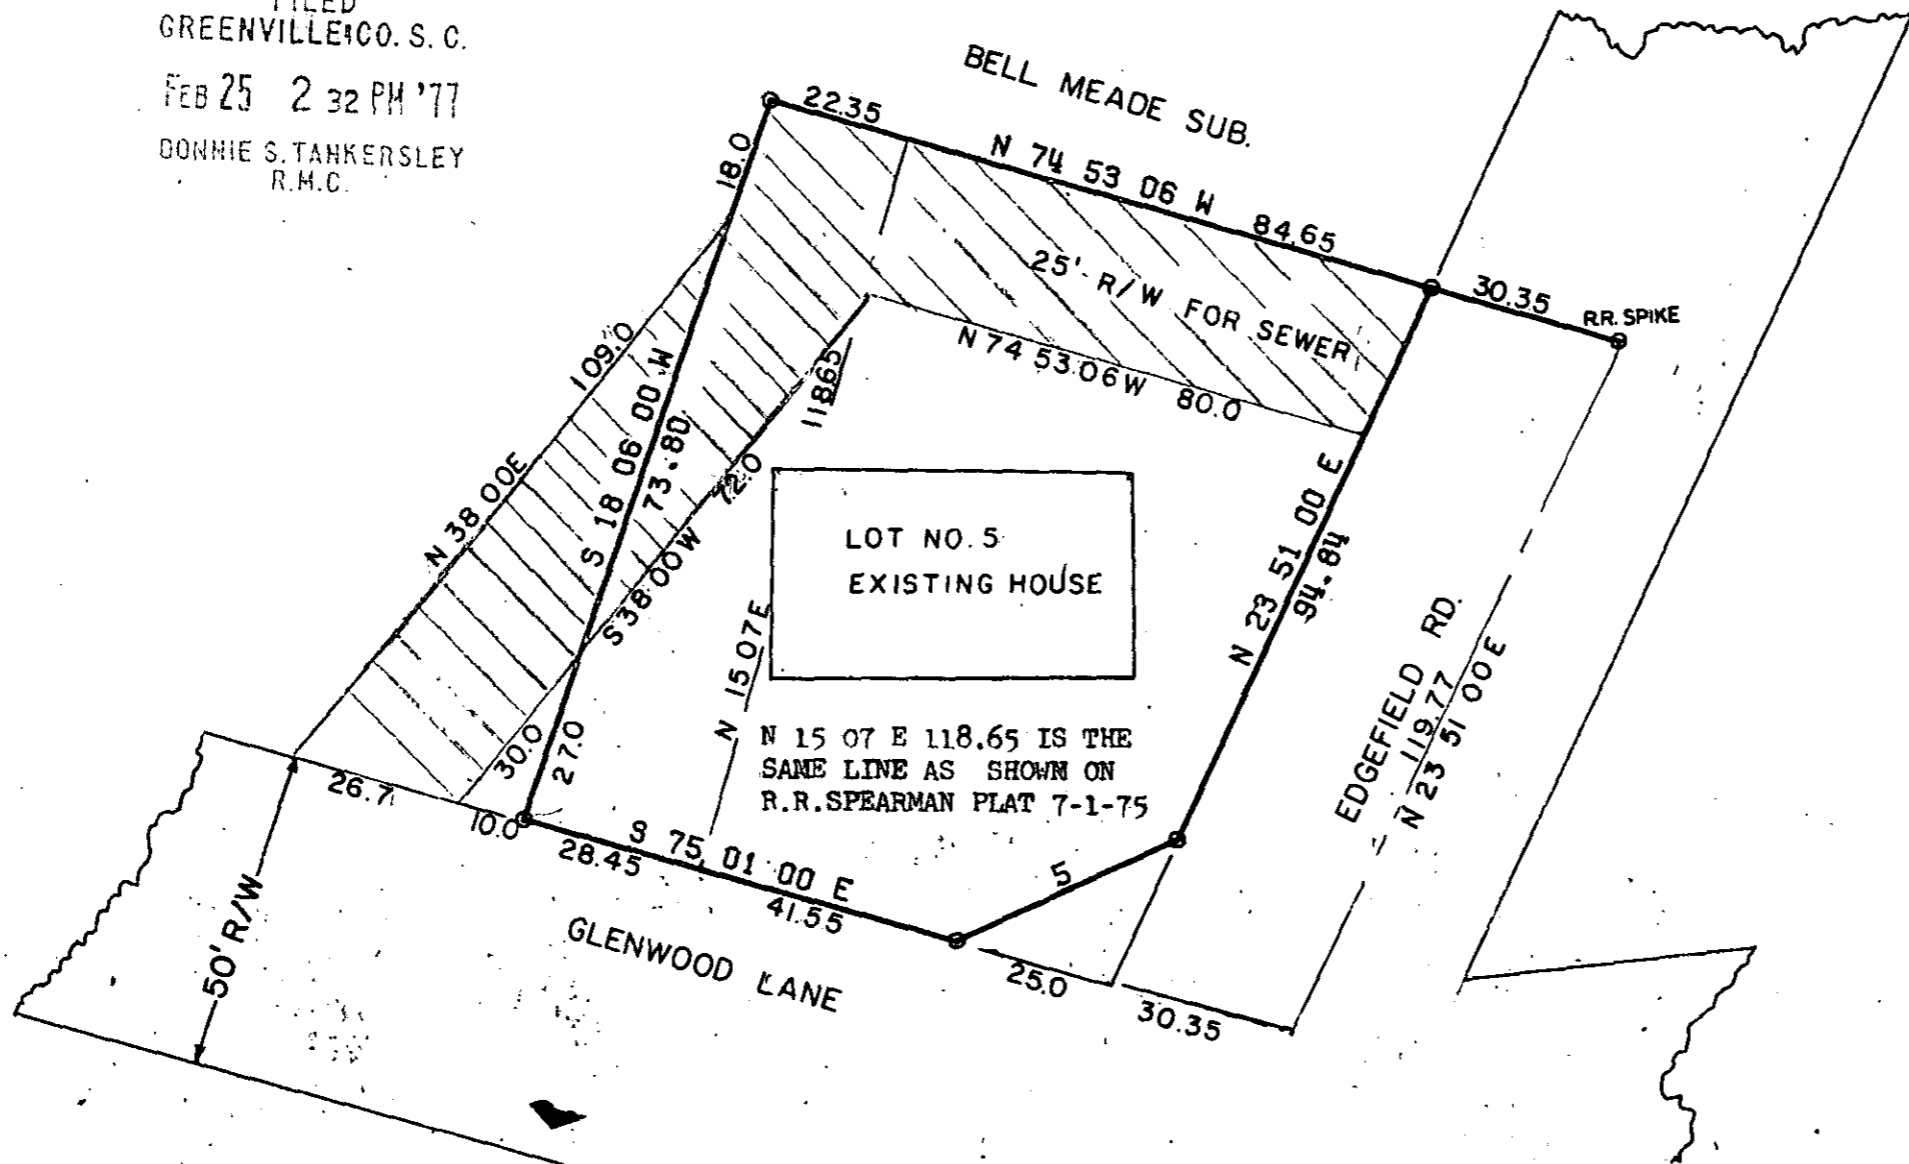

LINE	BEARING	LENGTH
1	N 74 53 06 W	80.95
5	N 84 25 00 E	97.88

#22541

FFR 25'77

54-58 ✓

MICROFILMED

SOLAR HEATED HOME SUBDIVISION

ACREAGE- 0.268
 PLAT OF UNBALANCED TRAVERSE
 PRECISION OF FIELD SURVEY- 1:16348
 SCALE 1 IN. = 30 FT.

DATE: FEBRUARY 15, 1977
 STATE OF SOUTH CAROLINA
 COUNTY OF GREENVILLE
 TOWNSHIP OF GREENVILLE

PLAT PREPARED FOR
 HELIO THERMICS INC.

ACCURACY CERTIFIED
 R. Jay Cooper
 R. JAY COOPER P.E. & S. # 4682
 PHONE 654-2573

NOTE: ALL CORNERS MARKED BY IRON PINS UNLESS OTHERWISE INDICATED
 NO. IRON PINS PLACED ON GROUND WHERE THE SEWER R/W
 CROSS LOTS 4 & 5 I.P. ARE ON LOT CORNERS