


FILED
GREENVILLE CO. S. C.

MAR 8 4 15 PM '77

DONNIE S. TANKERSLEY
R.M.C.

CARL D. & ELSIE R. HOOD

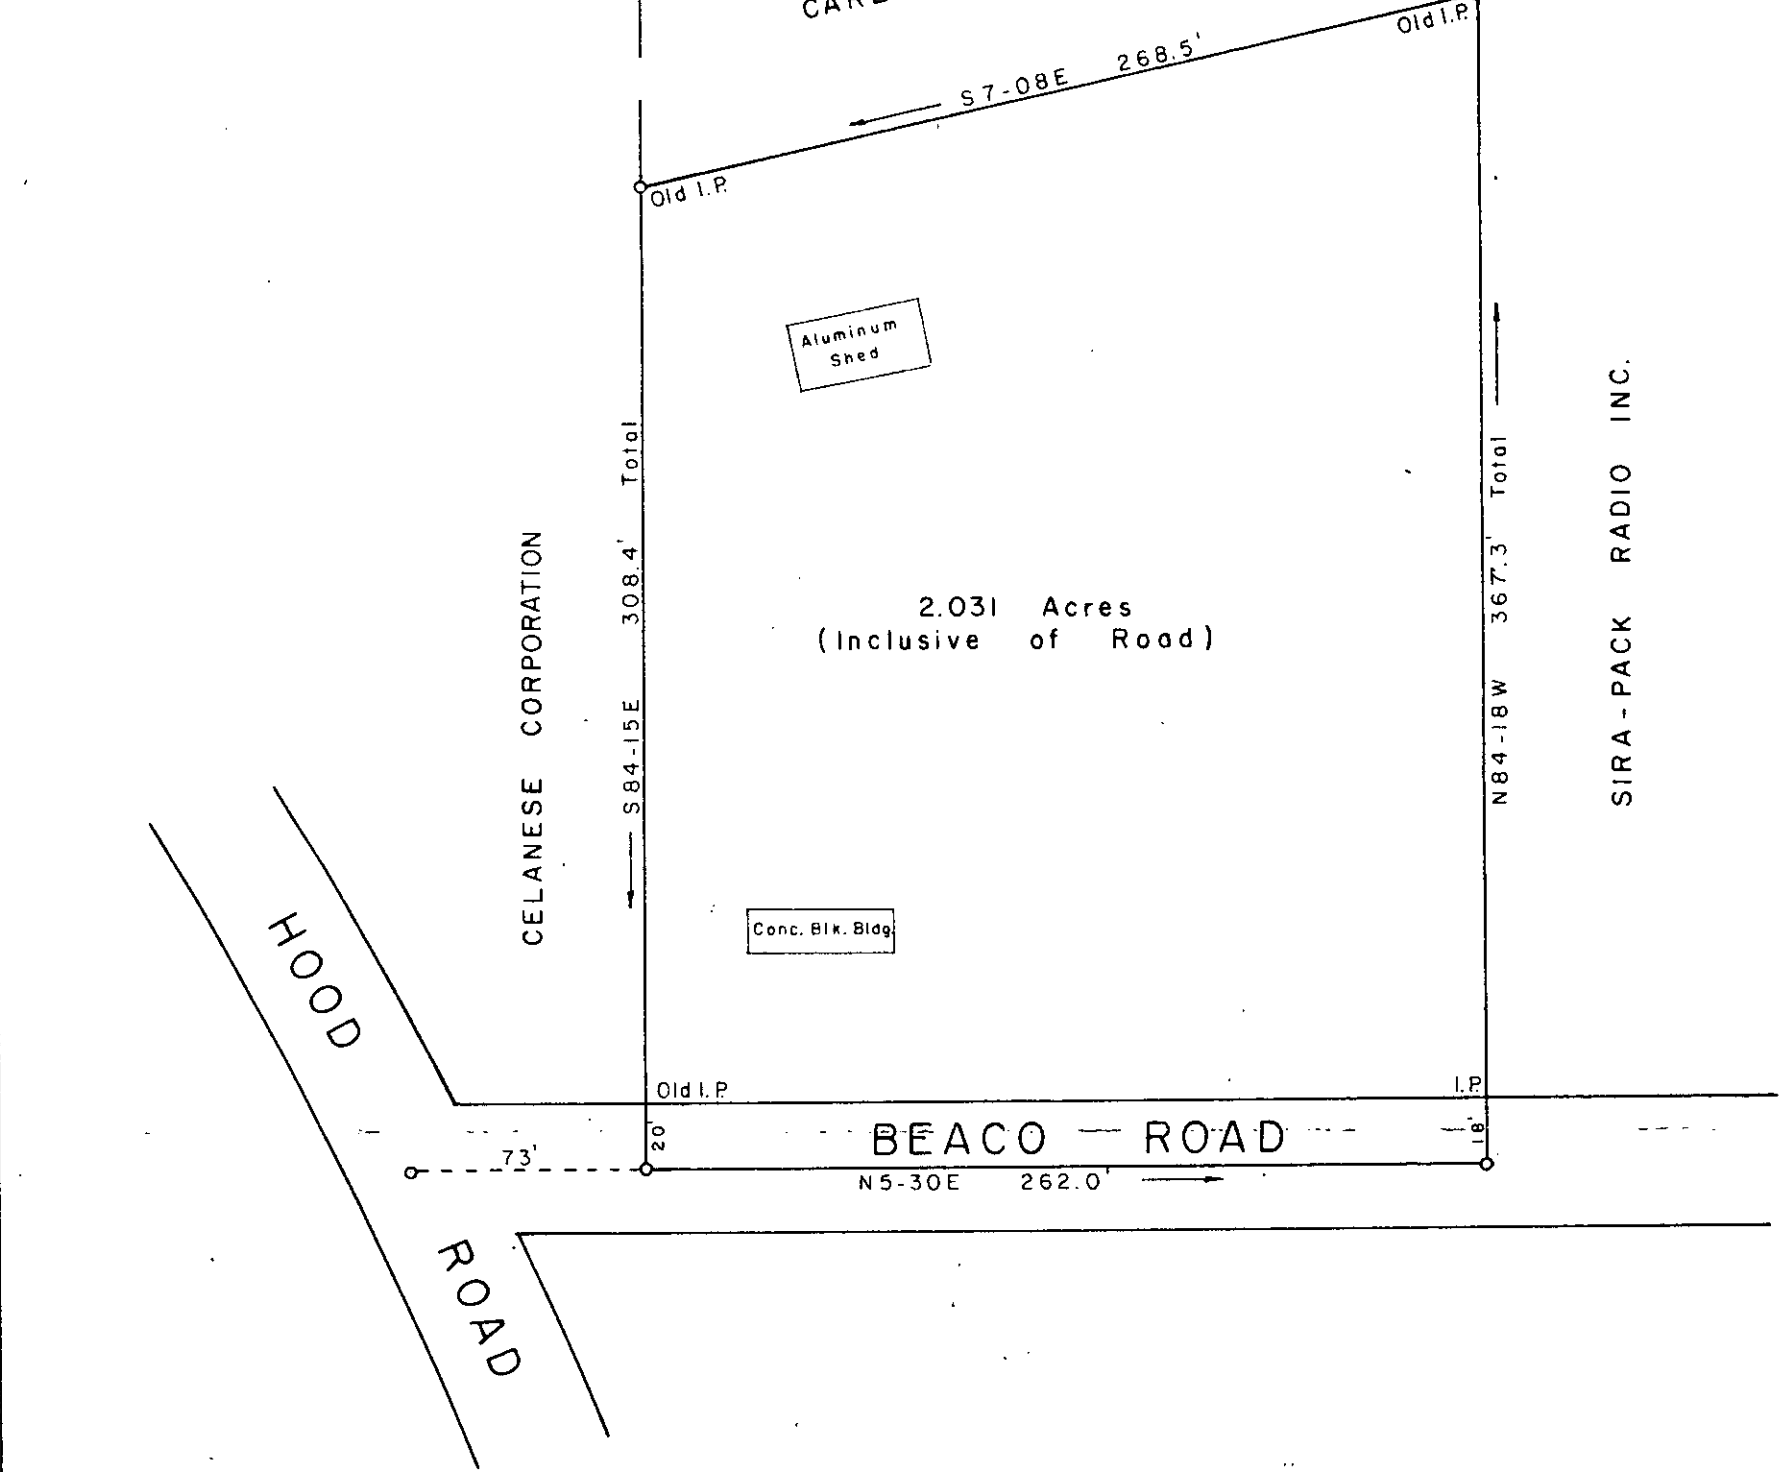

PROPERTY OF
CELANESE CORPORATION

GREENVILLE CO., S. C.

Scale 1" = 60' June, 1976

DALTON & NEVES CO., ENGINEERS


121 MANLY STREET
GREENVILLE, S. C.

MAR 8 '77

23651

154-67

MICROFILMED

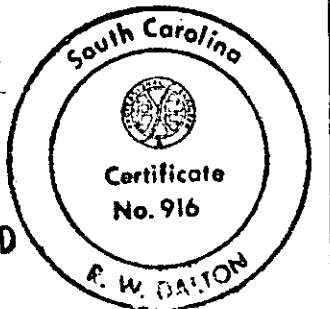

7 1 7 8 MAR 80

2.00 A4