
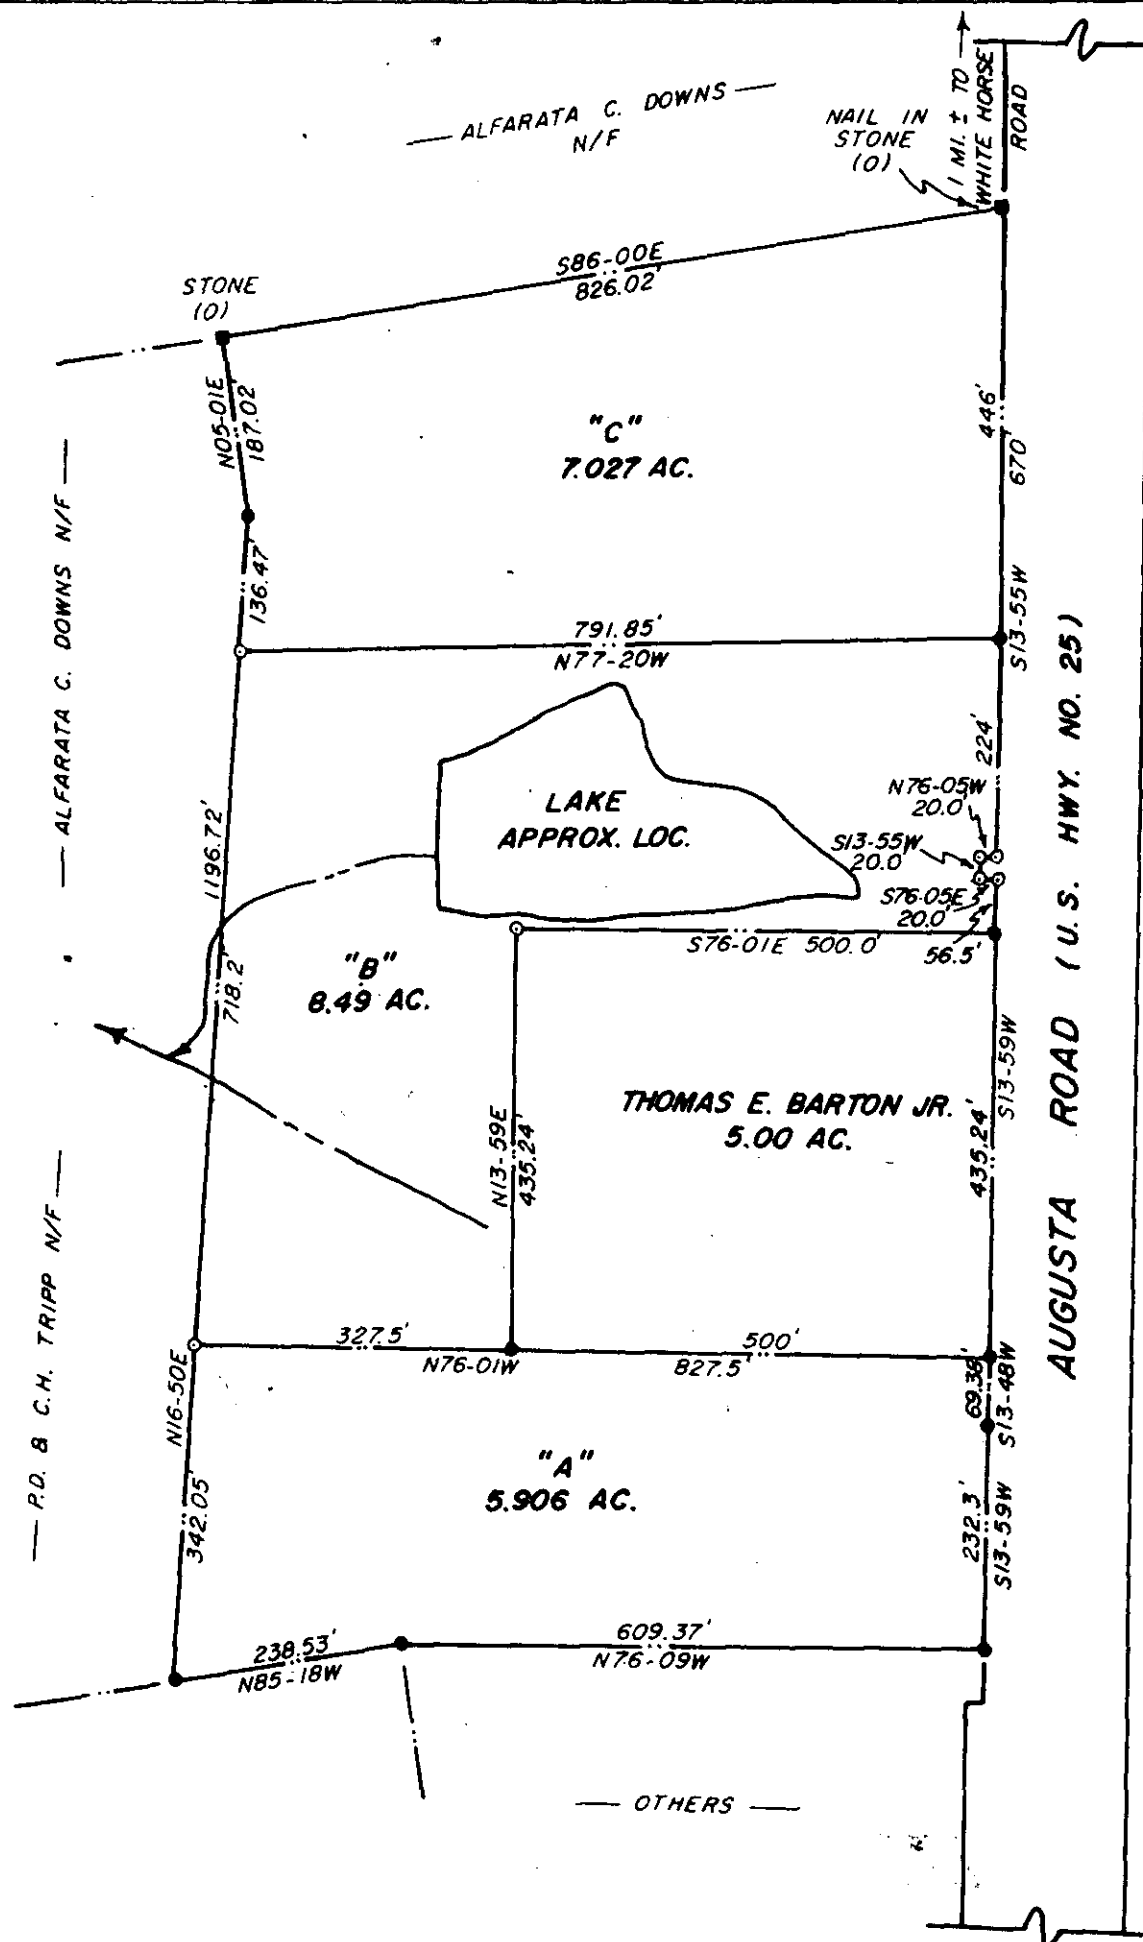


MICROFILMED

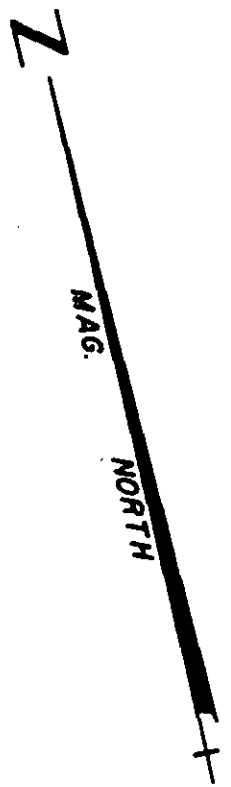

I HEREBY CERTIFY THAT THE RATIO OF PRECISION OF THE FIELD SURVEY IS 1/10,000 AS SHOWN HEREON AND THE AREA WAS DETERMINED BY DMD METHOD OF AREA CALCULATION.

Robert R. Spearman
ROBERT R. SPEARMAN

✓ 7-B-85

27368

FILED
GREENVILLE, CO. S.C.
MAR 23 12 04 PM '79
DONNIE S. TANKERSLEY
R.M.C.

MAR 23 1979

91/

TITLE SURVEY FOR THOMAS E. BARTON JR. & PAUL E. BOWIE JR. EST.		LEGEND ● ——— IRON PIN (OLD) ● ——— IRON PIN (NEW) △ ——— NAIL & CAP □ ——— AS NOTED	SEAL
GRAPHIC SCALE 100 0 200		ROBERT R. SPEARMAN Registered Surveyor 3615 Easley, South Carolina 29640	
STATE SOUTH CAROLINA	COUNTY GREENVILLE	SCALE 1" = 200'	DATE MAR. 8, 1979
REF. NO. GCTO		1.00CI	