


MICROFILMED

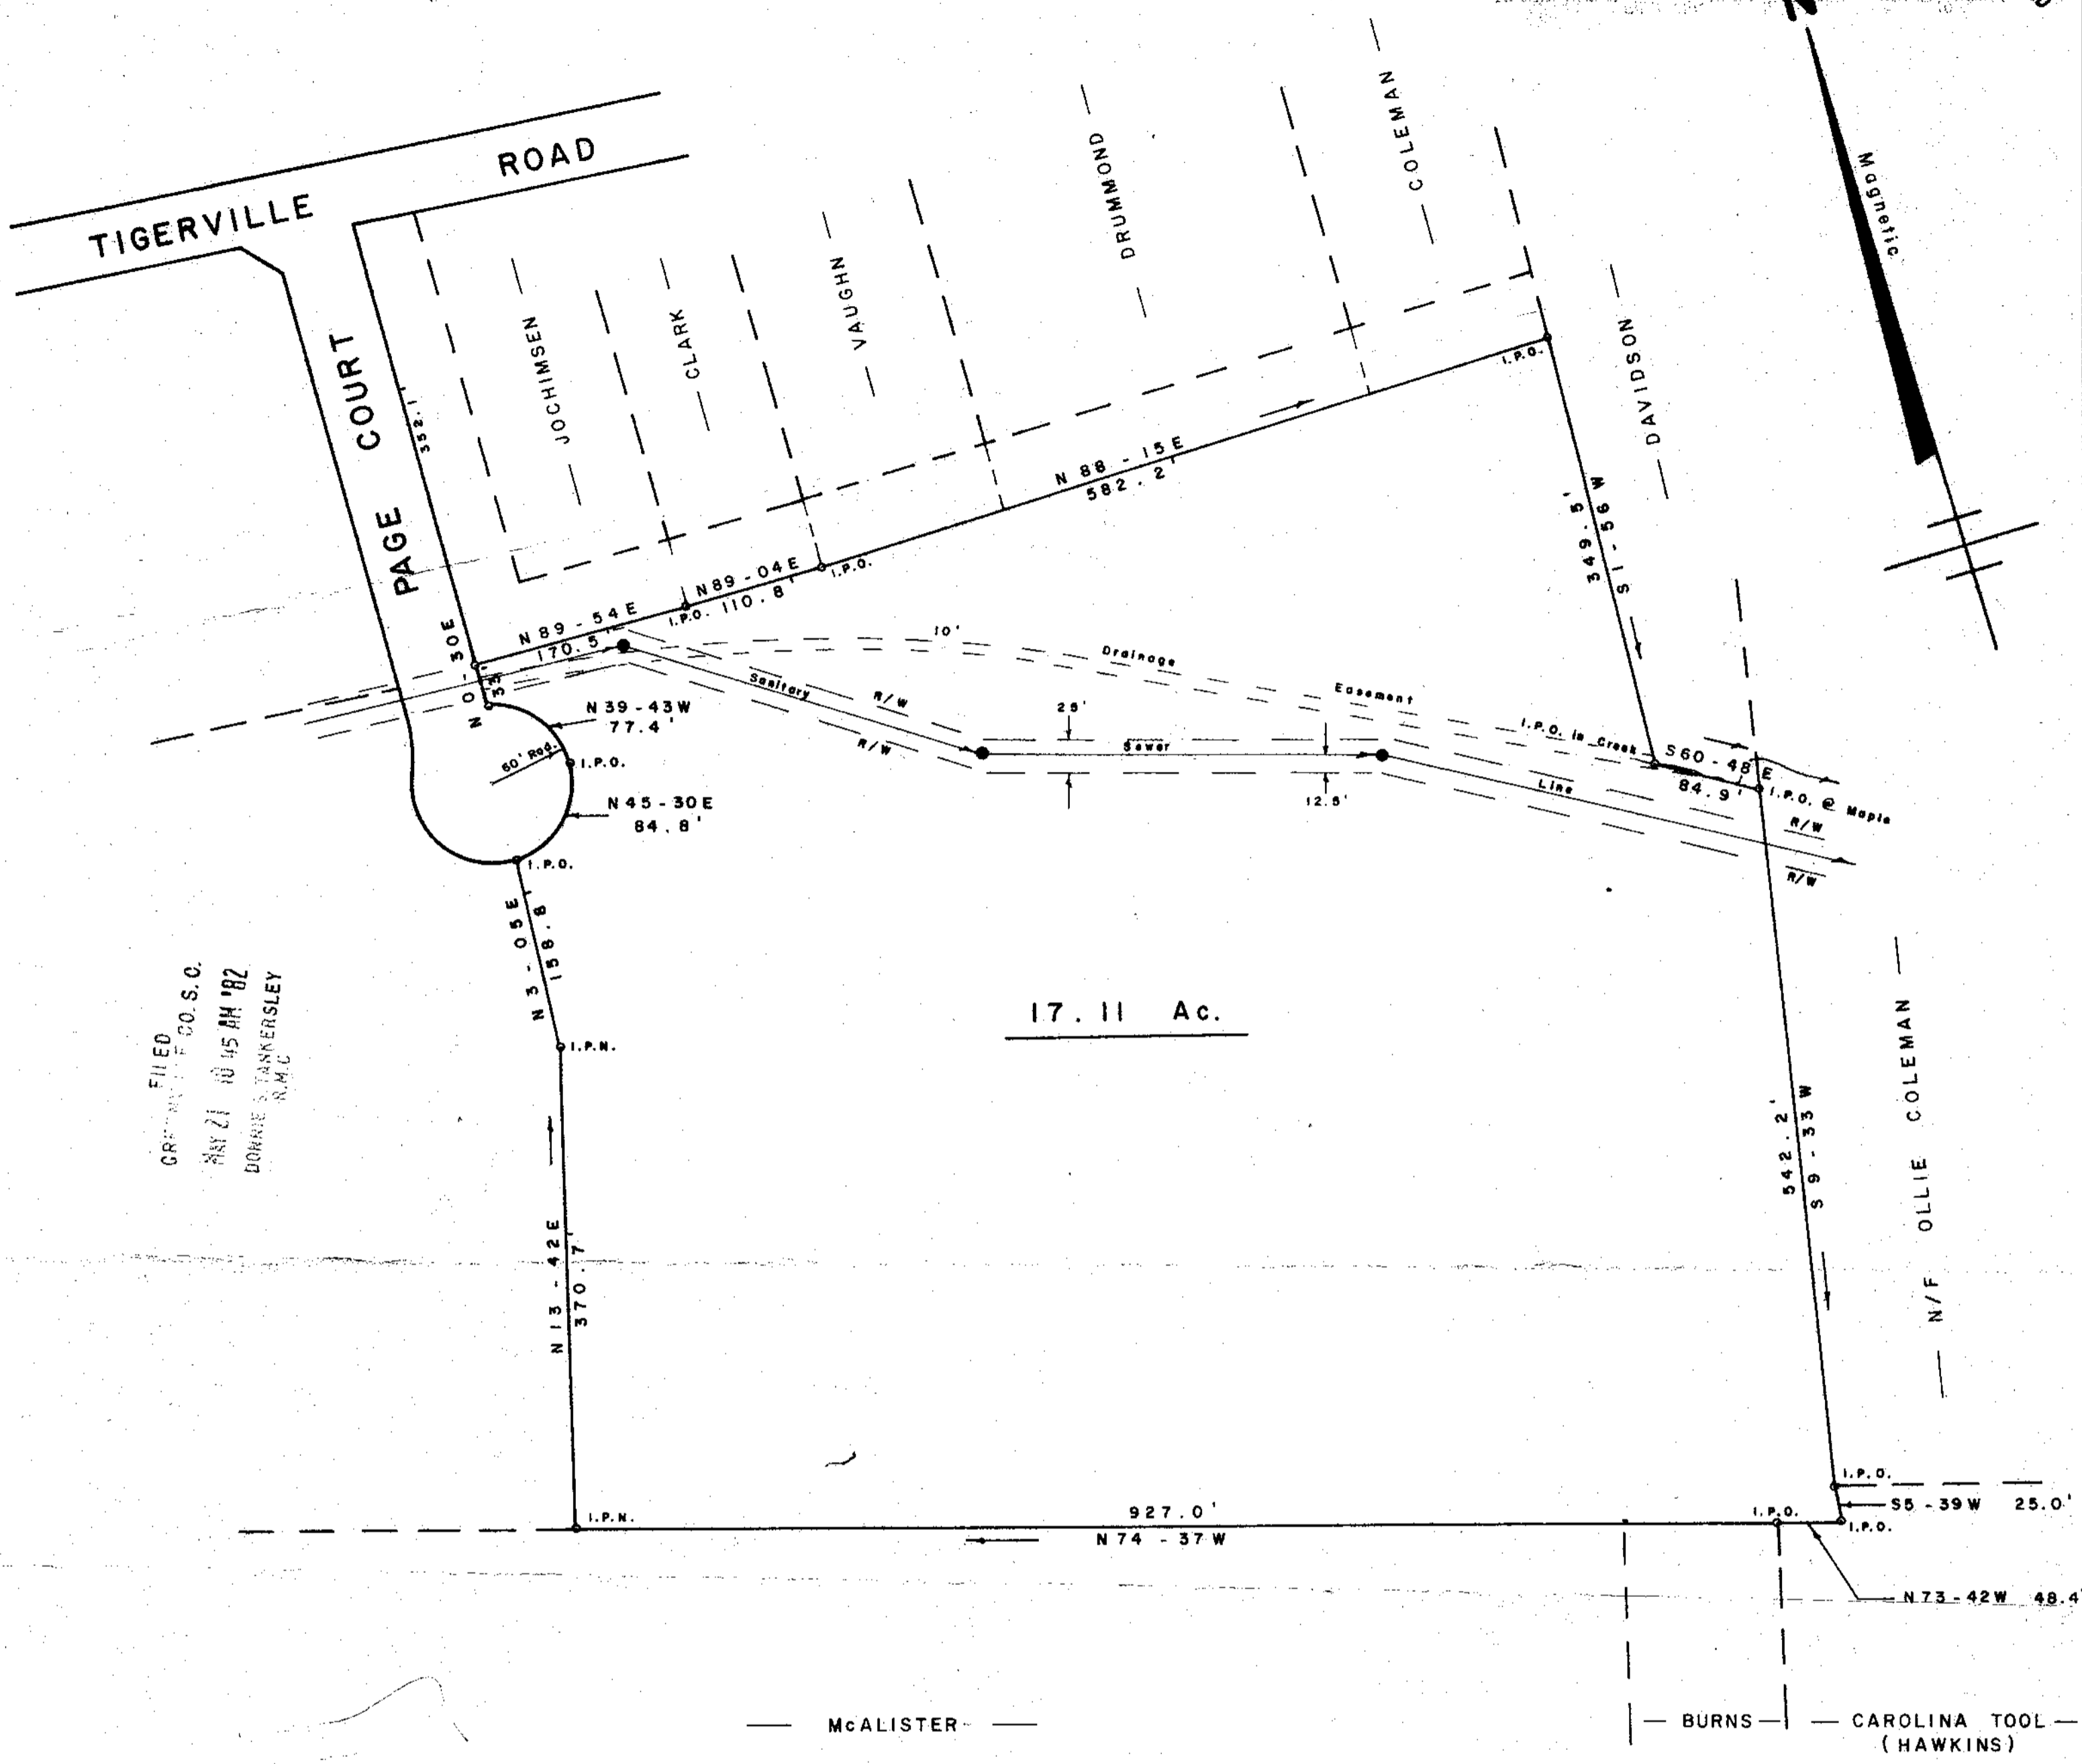

FILED
 GREENVILLE CO. S. C.
 MAY 21 10 45 AM '82
 DORRIS TANKERSLEY
 S.M.C.


SURVEY FOR
KRIEGER DEVELOPMENT CO.
 TRAVELERS REST GREENVILLE CO.
 SOUTH CAROLINA
 APRIL 20, 1982

25948

9-A-24



W. R. WILLIAMS, JR.
 ENGR. / SURVEYOR, Inc.
 P. E. & L. S. No. 3979
 15 S. MAIN STREET
 TRAVELERS REST, S. C.
 29690

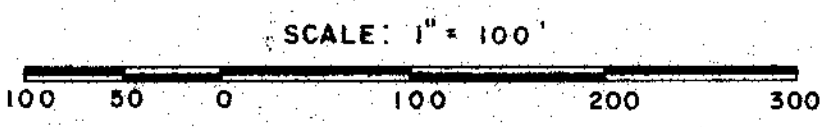

SOUTH CAROLINA
 STATE DEPARTMENT OF LANDS
 LAND RECORDS

"I hereby certify that the ratio of precision of the field survey shown hereon and the area was determined by the method of area calculation."

W. R. Williams, Jr.
 P. E. & L. S. No. 3979