


FILED
GREENVILLE, S.C.
AUG 11 1982 PM 10:03
DORRIS HINGERSLEY


NOTES:

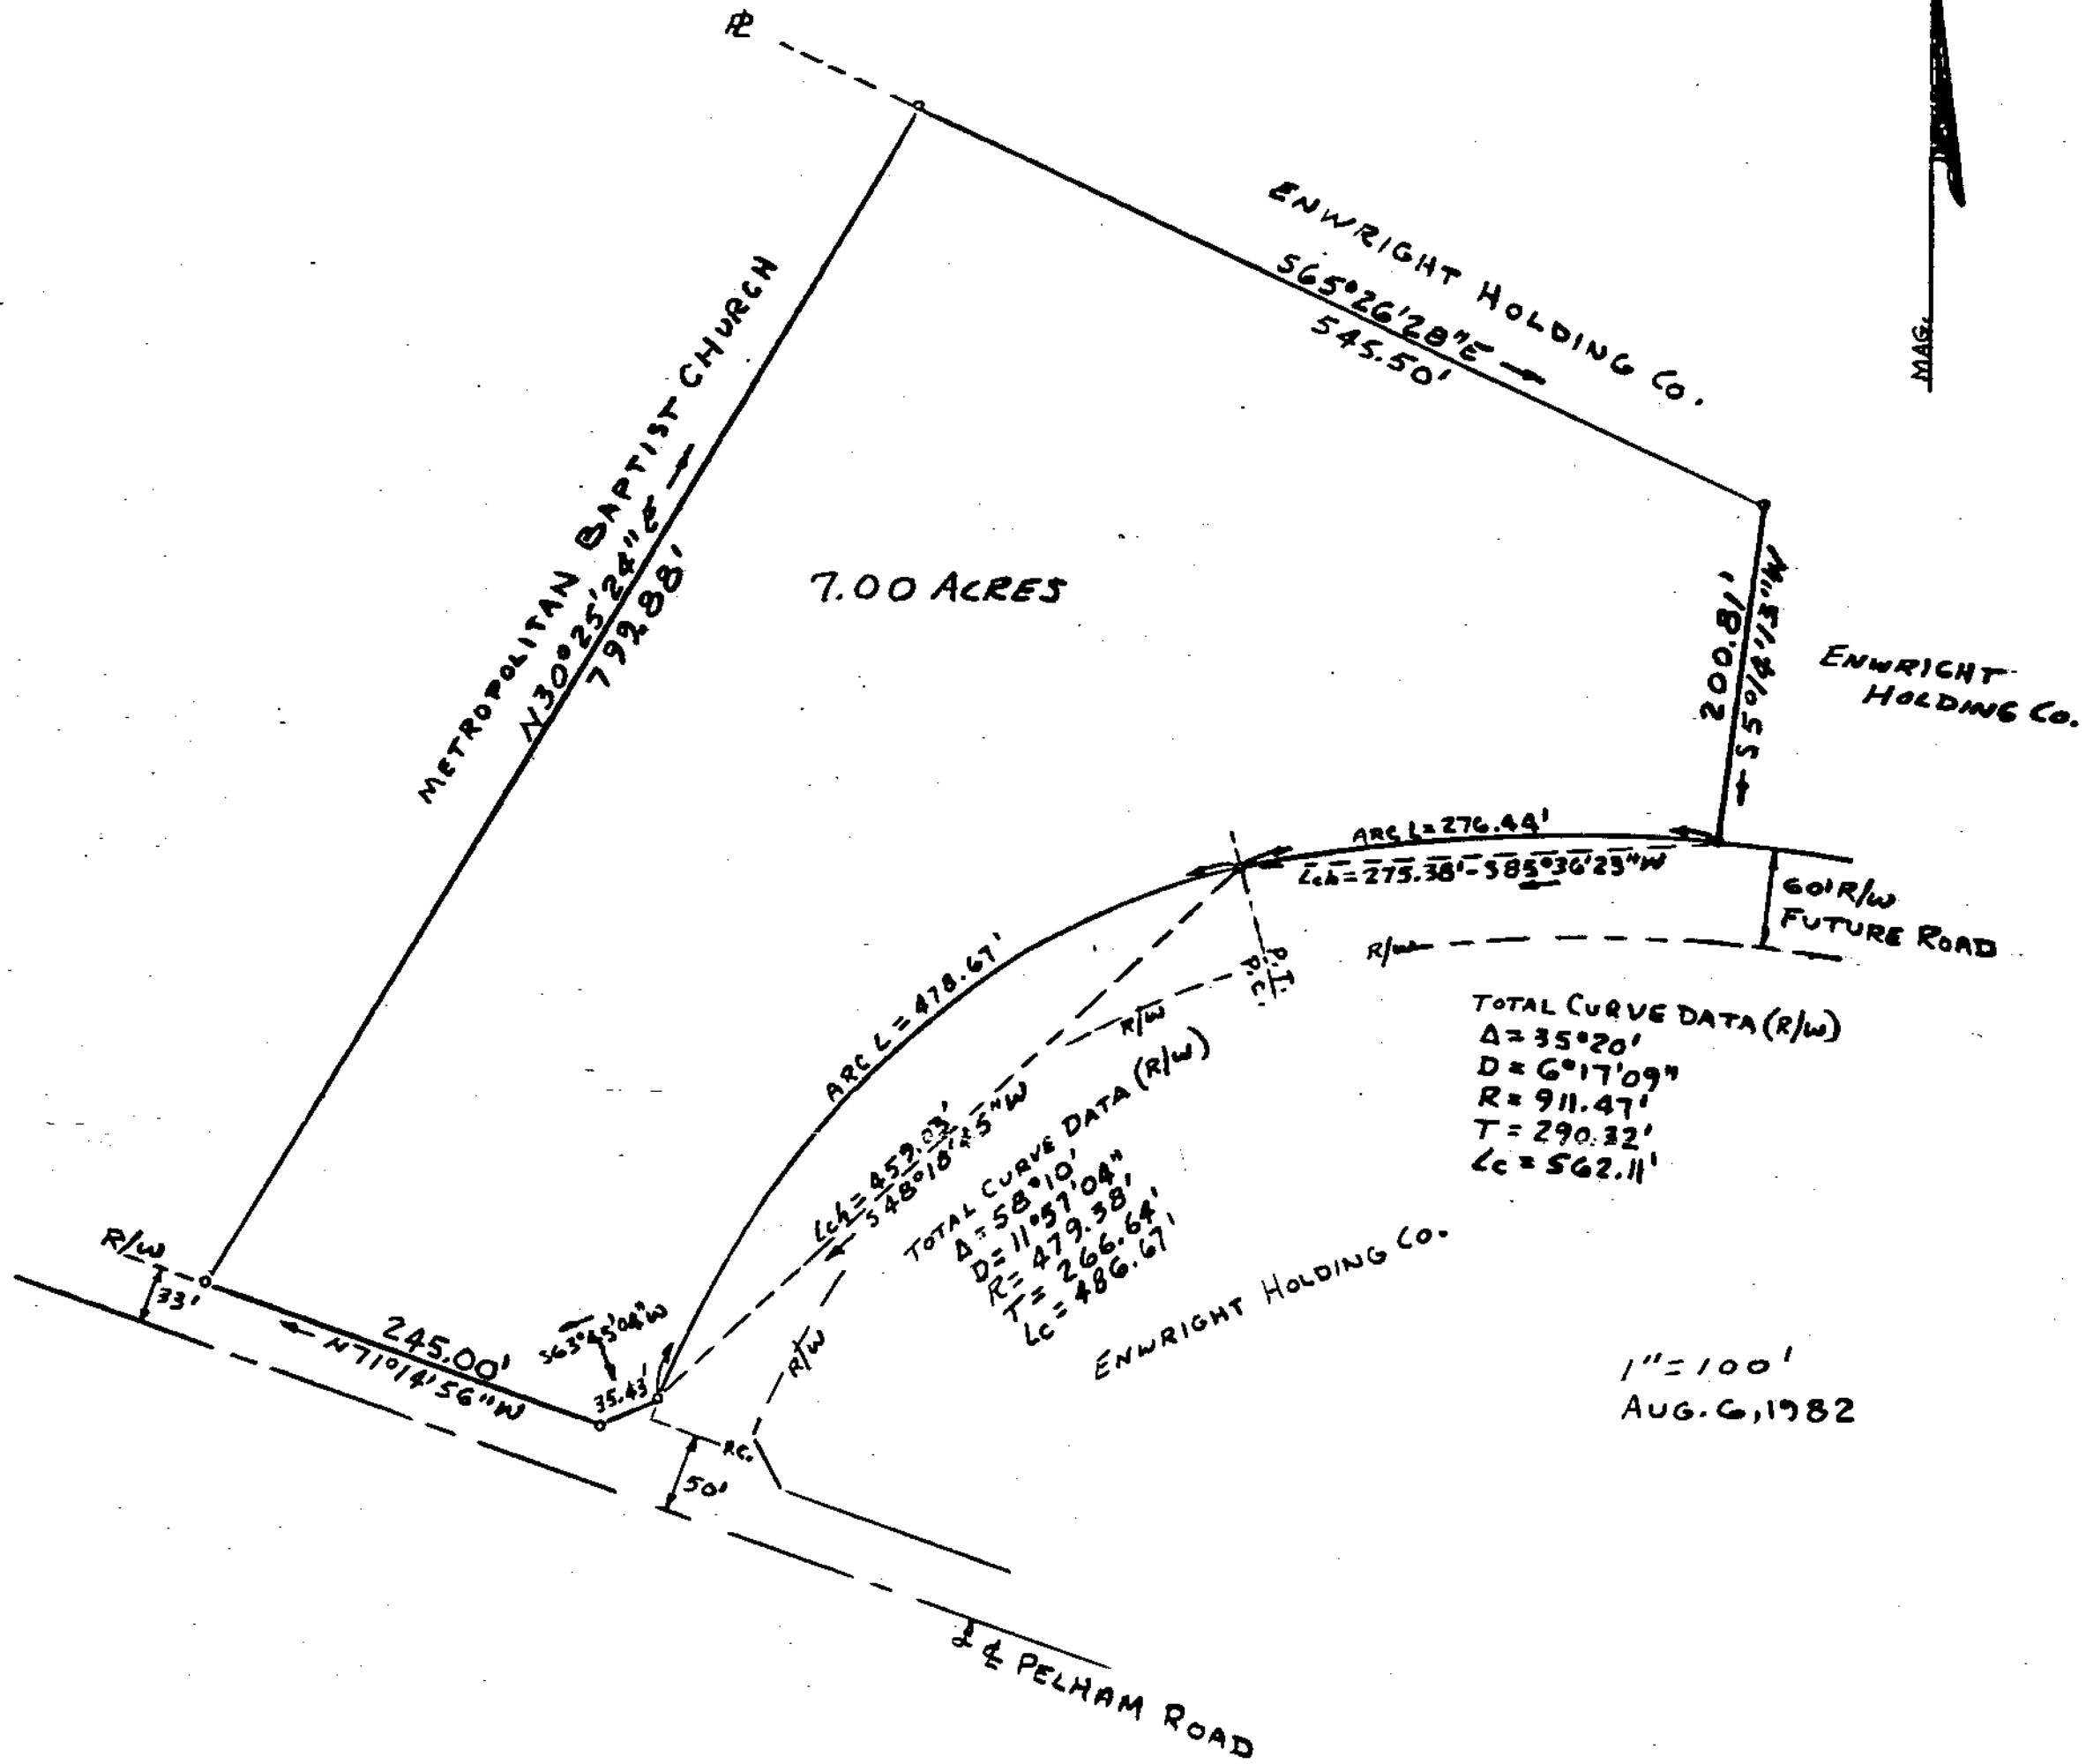

1" = 100'
AUG. 6, 1982

3556

9-A-47 ✓

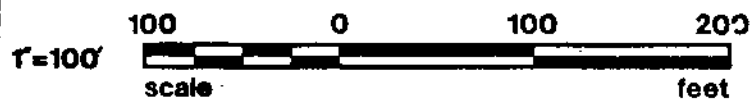

◇				
◇				
◇				
◇	8-6-82	GWD	FOR ISSUE	
REV.	DATE	BY	DESCRIPTION	APP.
REVISION				

PLAT COMPILED FOR:
WESTERN HOLDINGS, INC.
TRUSTEE

GREENVILLE SOUTH CAROLINA

enwright associates, inc.
engineers planners surveyors
GREENVILLE, SOUTH CAROLINA

GWD	TMA	TMA		
DRAWN	DESIGN	CHECK	FILE	RETIRED
8-6-82	1"=100'	82343-50-100		
DATE	SCALE	DWG. NO.		

2070 1A1182 1411

5.0001