



FILED
GREENVILLE CO. S. C.
Aug 30 2 18 PM '82
DONNIE S. TANKERSLEY
R.M.C.

SHAW

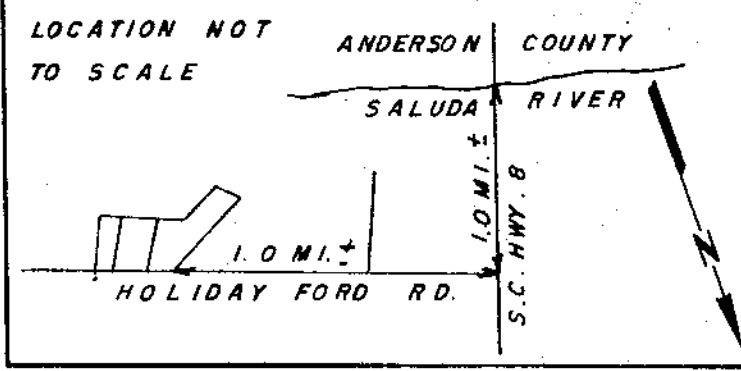

MULTIFILMED

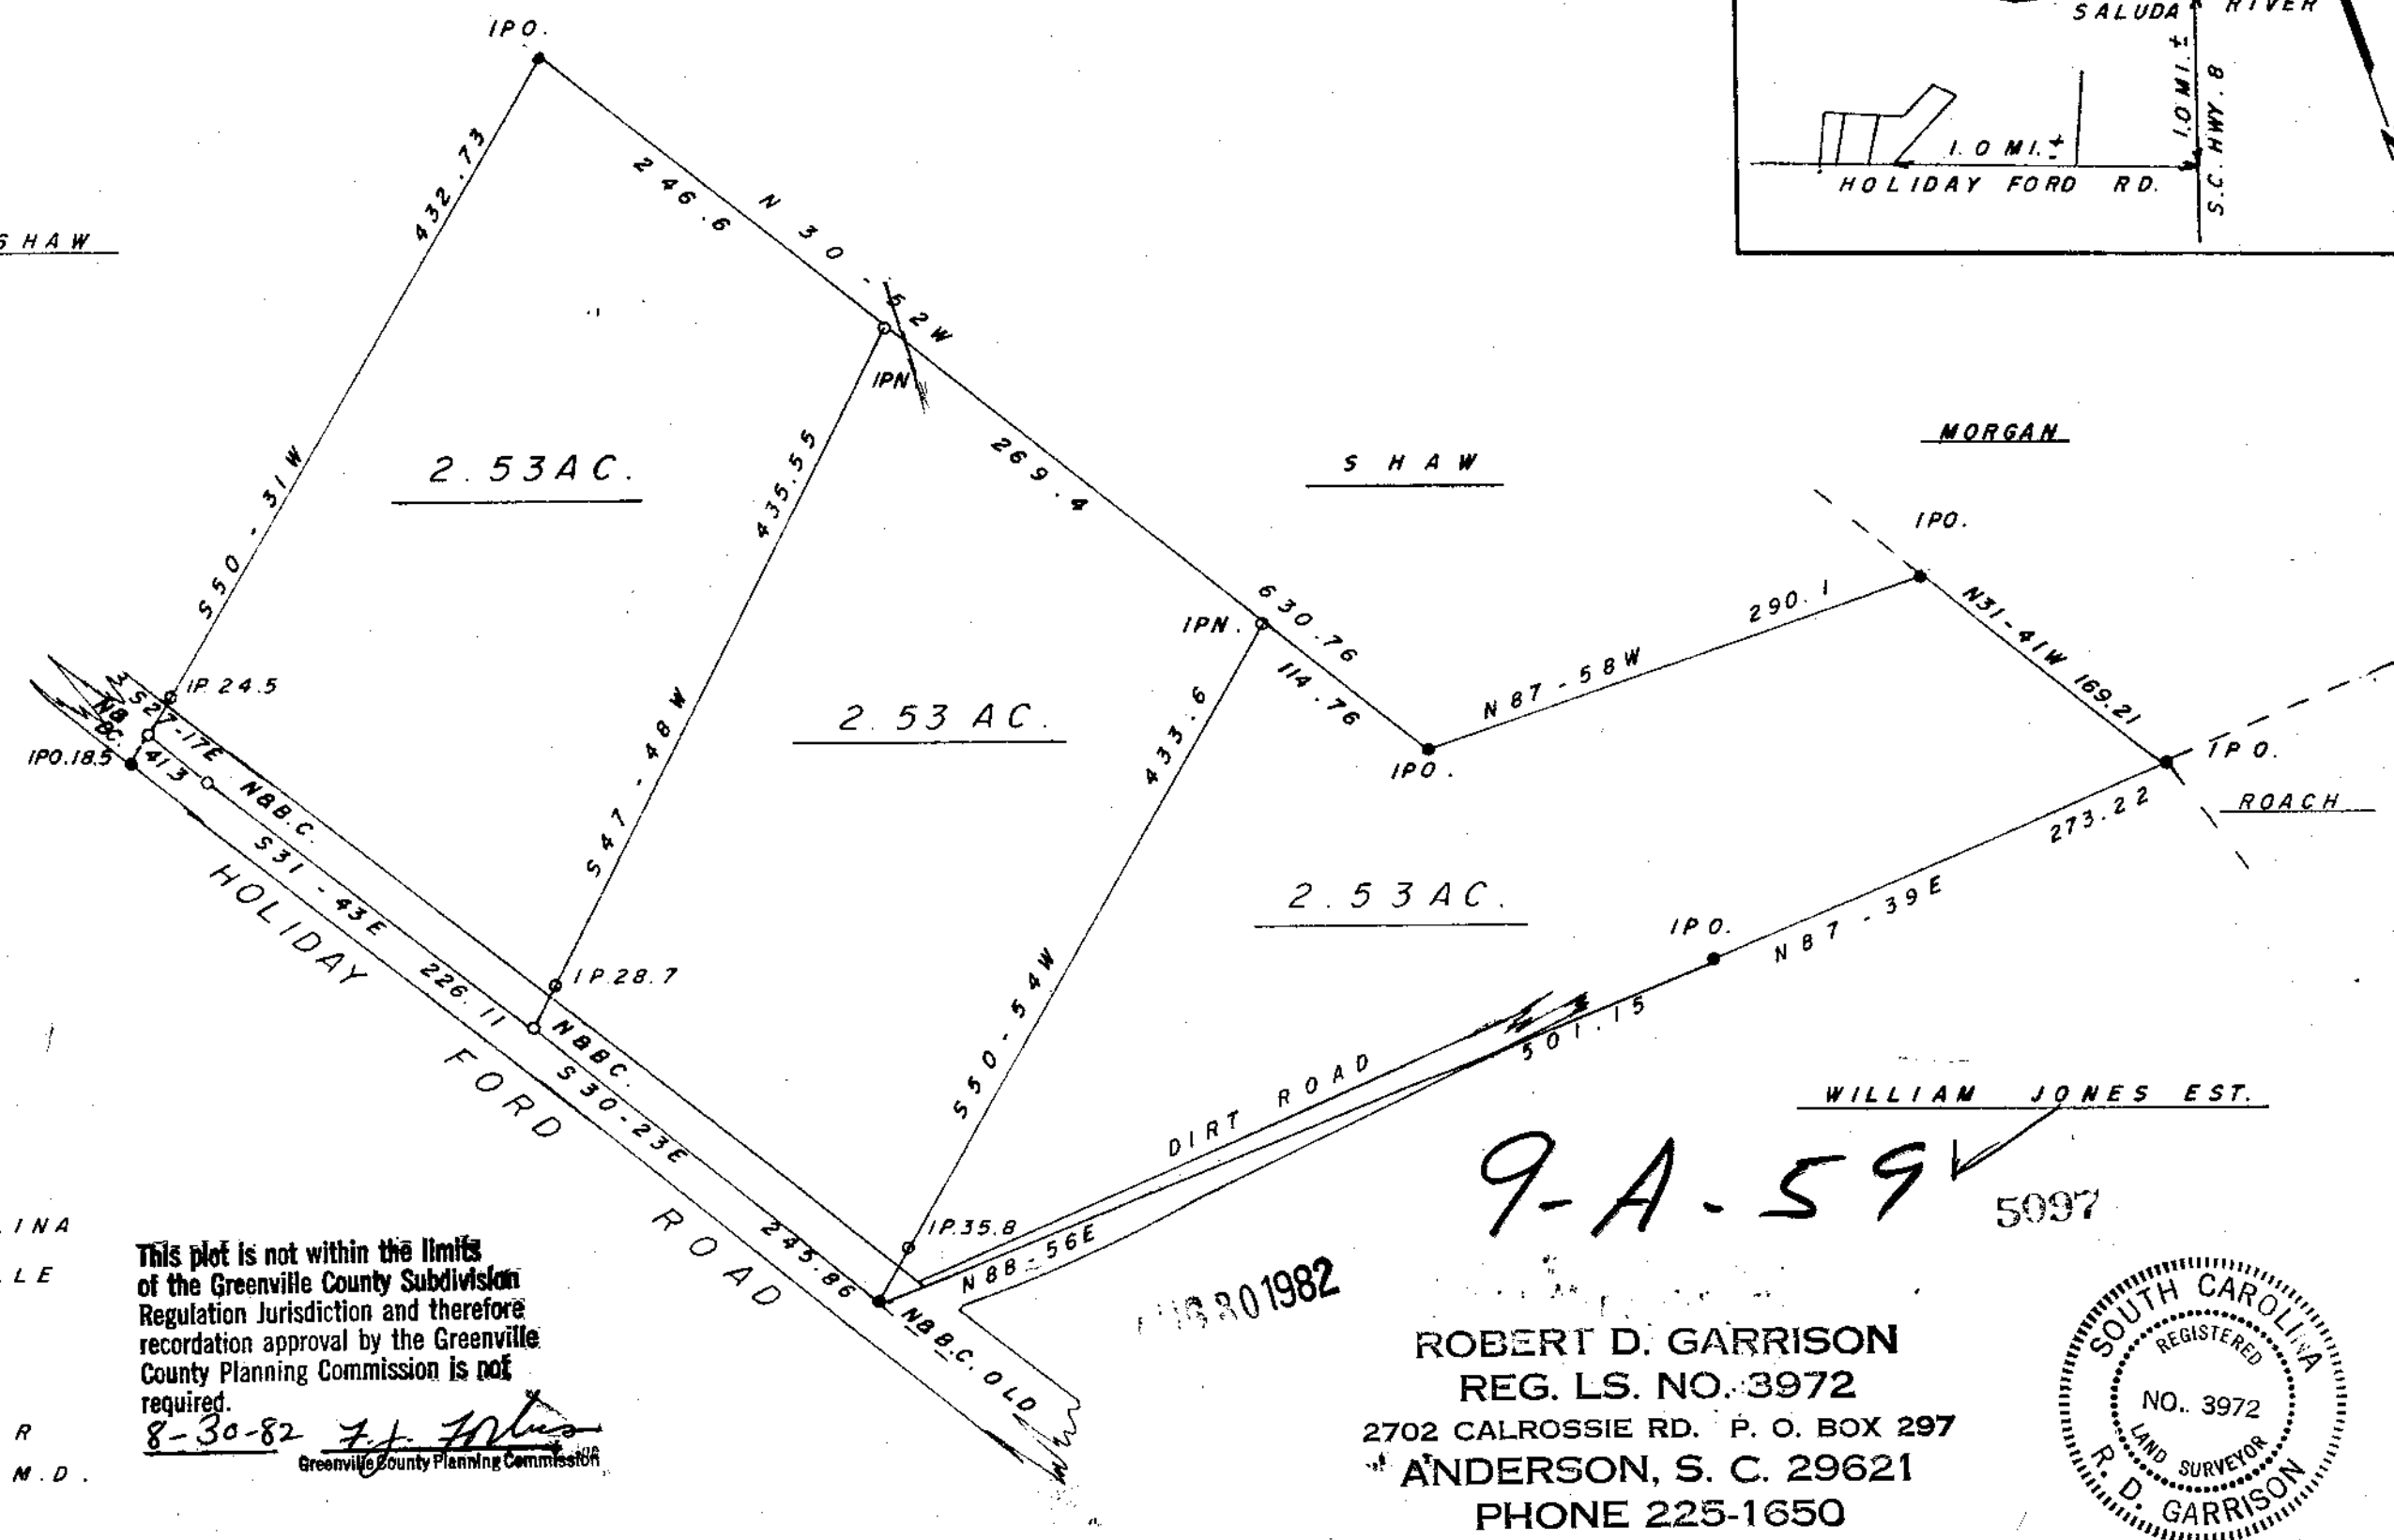


STATE OF SOUTH CAROLINA
COUNTY OF GREENVILLE
OAKLAWN TOWNSHIP

This plot is not within the limits
of the Greenville County Subdivision
Regulation Jurisdiction and therefore
recording approval by the Greenville
County Planning Commission is not
required.
8-30-82 *[Signature]*
Greenville County Planning Commission

NOTE: E.O.C. 1: 7,500 OR
GREATER, AREA BY D.M.D.

9-A-59 5097

ROBERT D. GARRISON
REG. L.S. NO. 3972
2702 CALROSSIE RD. P. O. BOX 297
ANDERSON, S. C. 29621
PHONE 225-1650

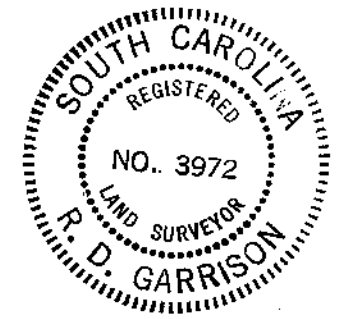

W. D. THOMPSON, ESTATE
SURVEYED 5-5-82 BY R. D. GARRISON, REG. L.S. 3972.

[Signature]

