



N
Magnetic.

Note:
There is a 5' Drainage And Utility Easement On Each Side
Of All Side And Rear Lot Lines And A 10' Drainage Easement
Along Natural Drains.

FILED
GREENVILLE CO. S.C.
SEP 16 11 08 AM '82
DONNIE S. TANKERSLEY
R.M.C.

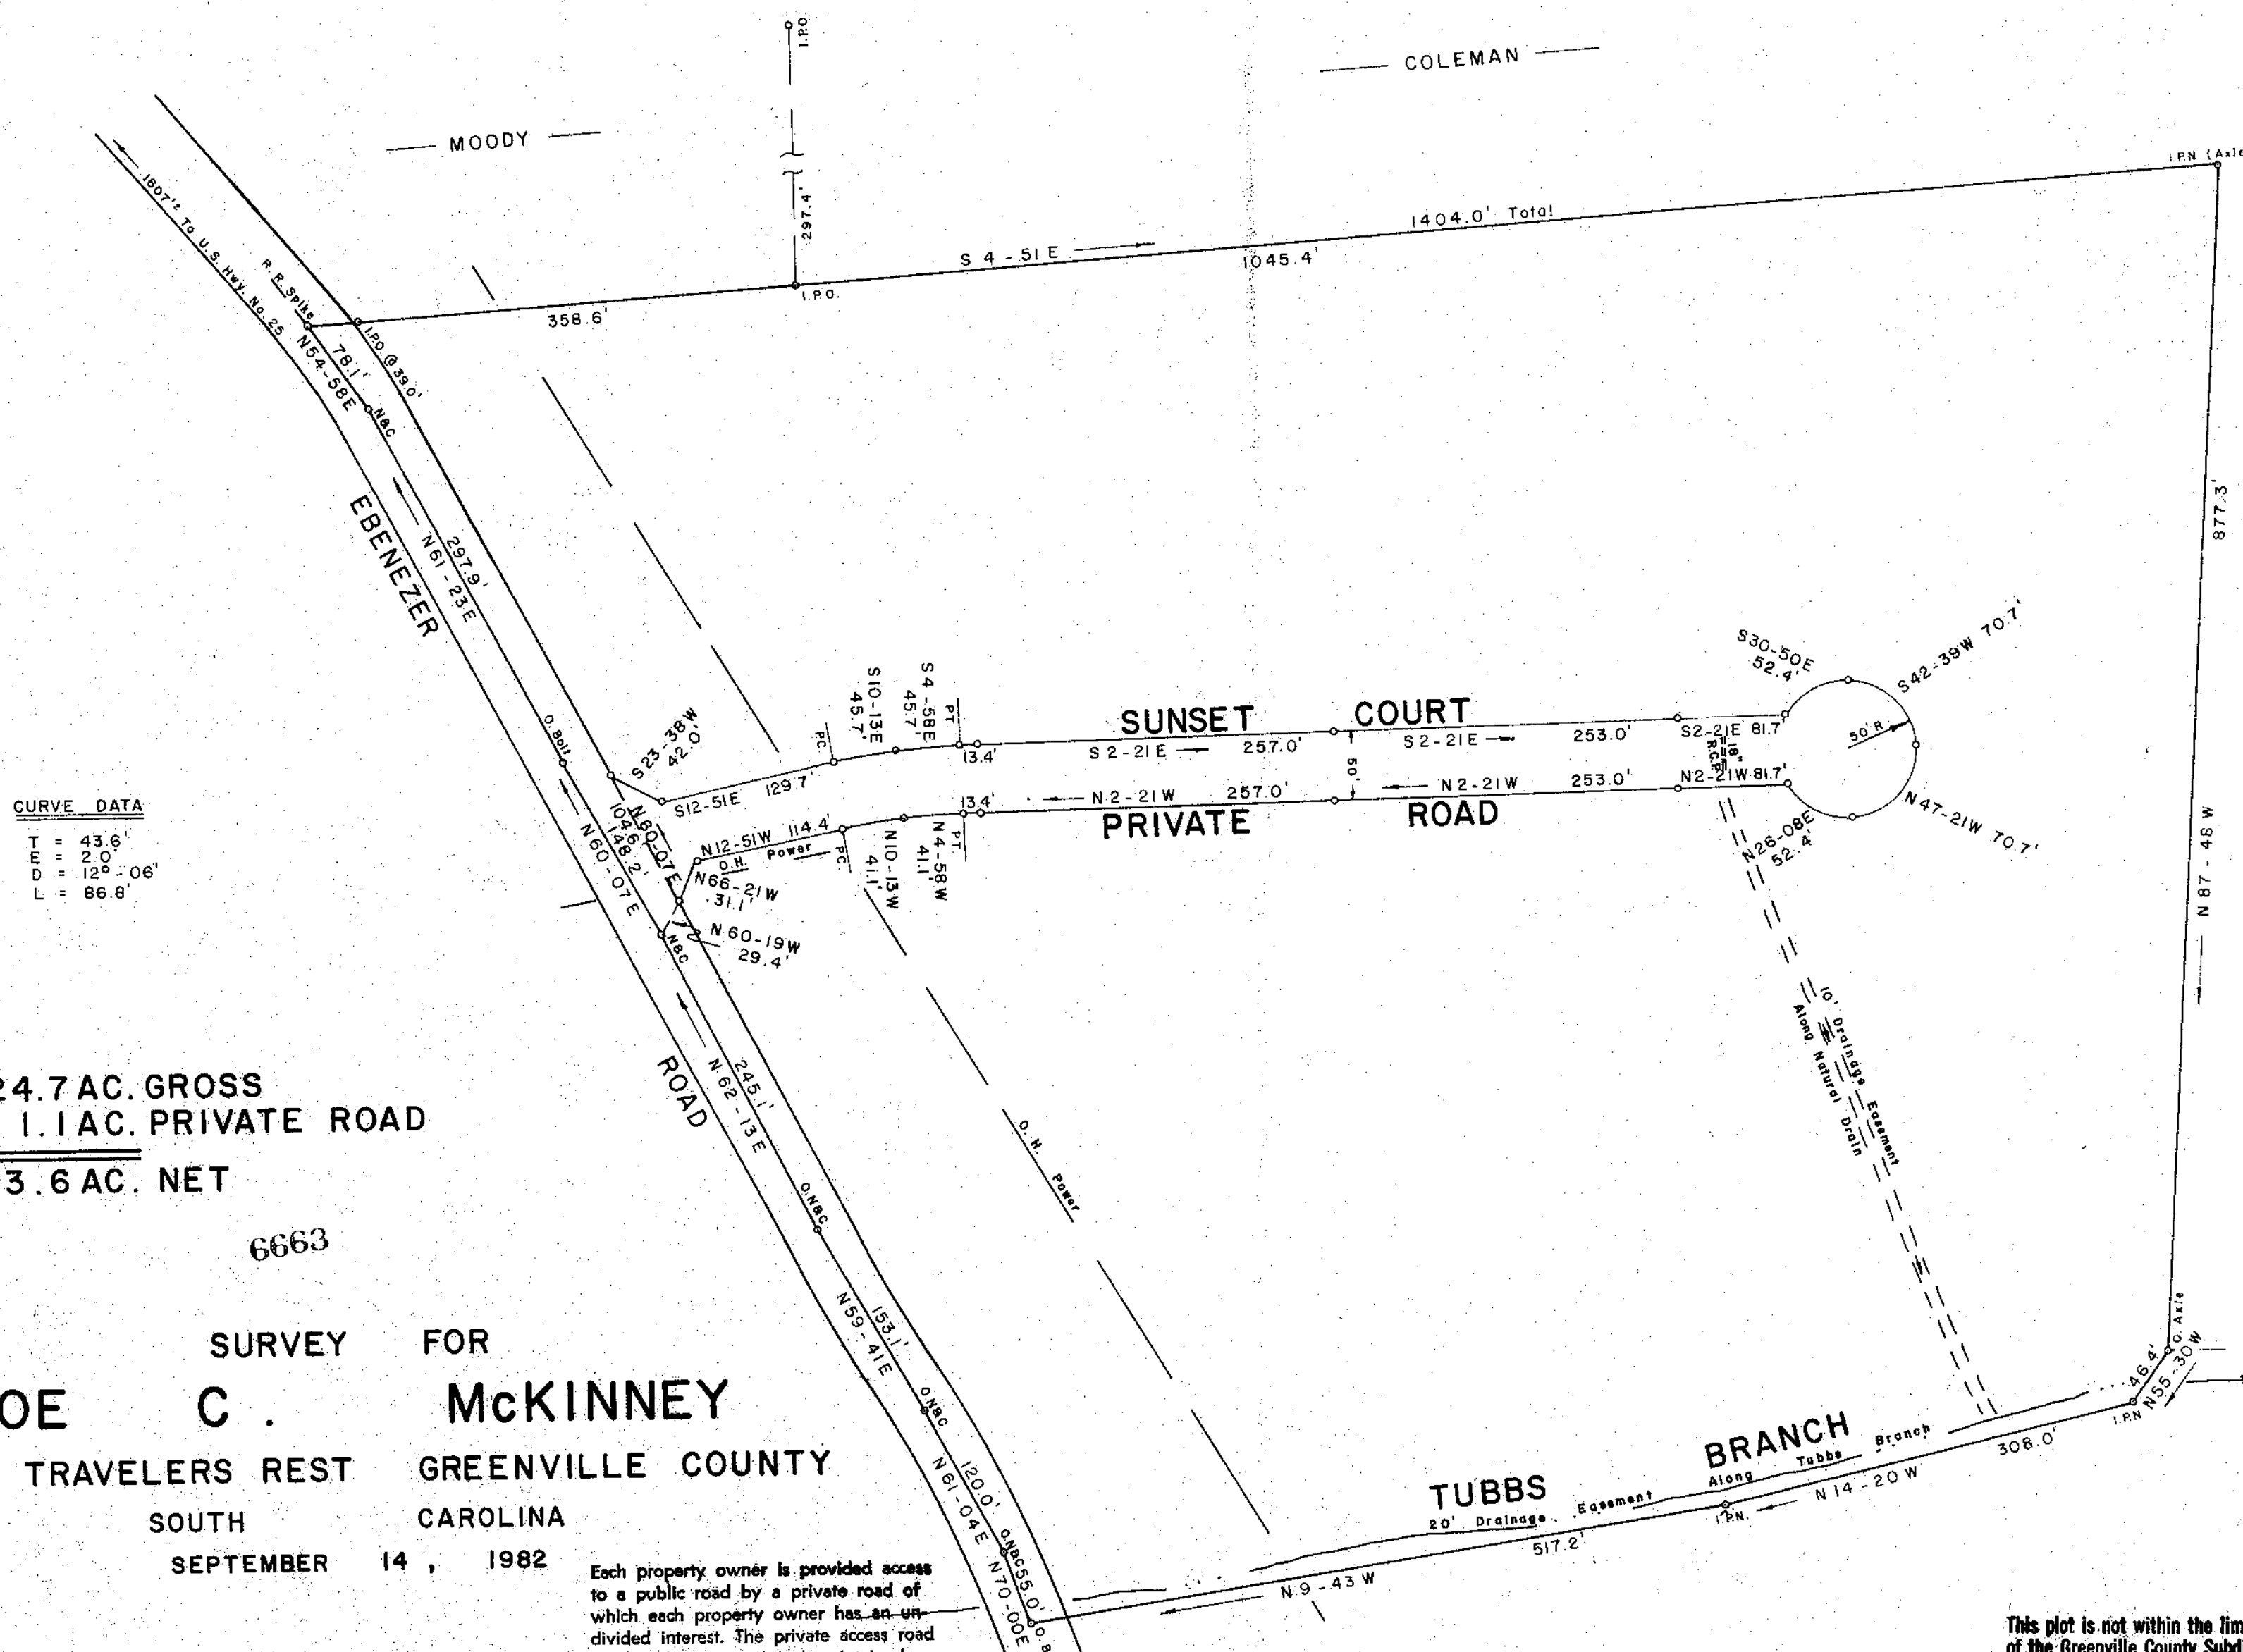

JEFFERY M. PLUMBLEE, INC.
LAND SURVEYING

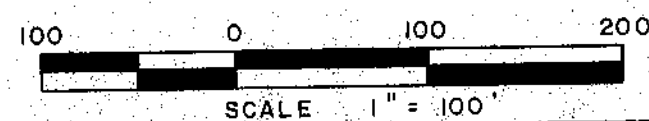

F.B. 58.w.a.p., 7

This plot is not within the limits of the Greenville County Subdivision Regulation Jurisdiction and therefore recordation approval by the Greenville County Planning Commission is not required.
9-16-82 *[Signature]*
Greenville County Planning Commission

9A-64

SEP 16 1982

Note: Boundary Survey By Williams & Plumblee Inc. Dated: 9/24/82