
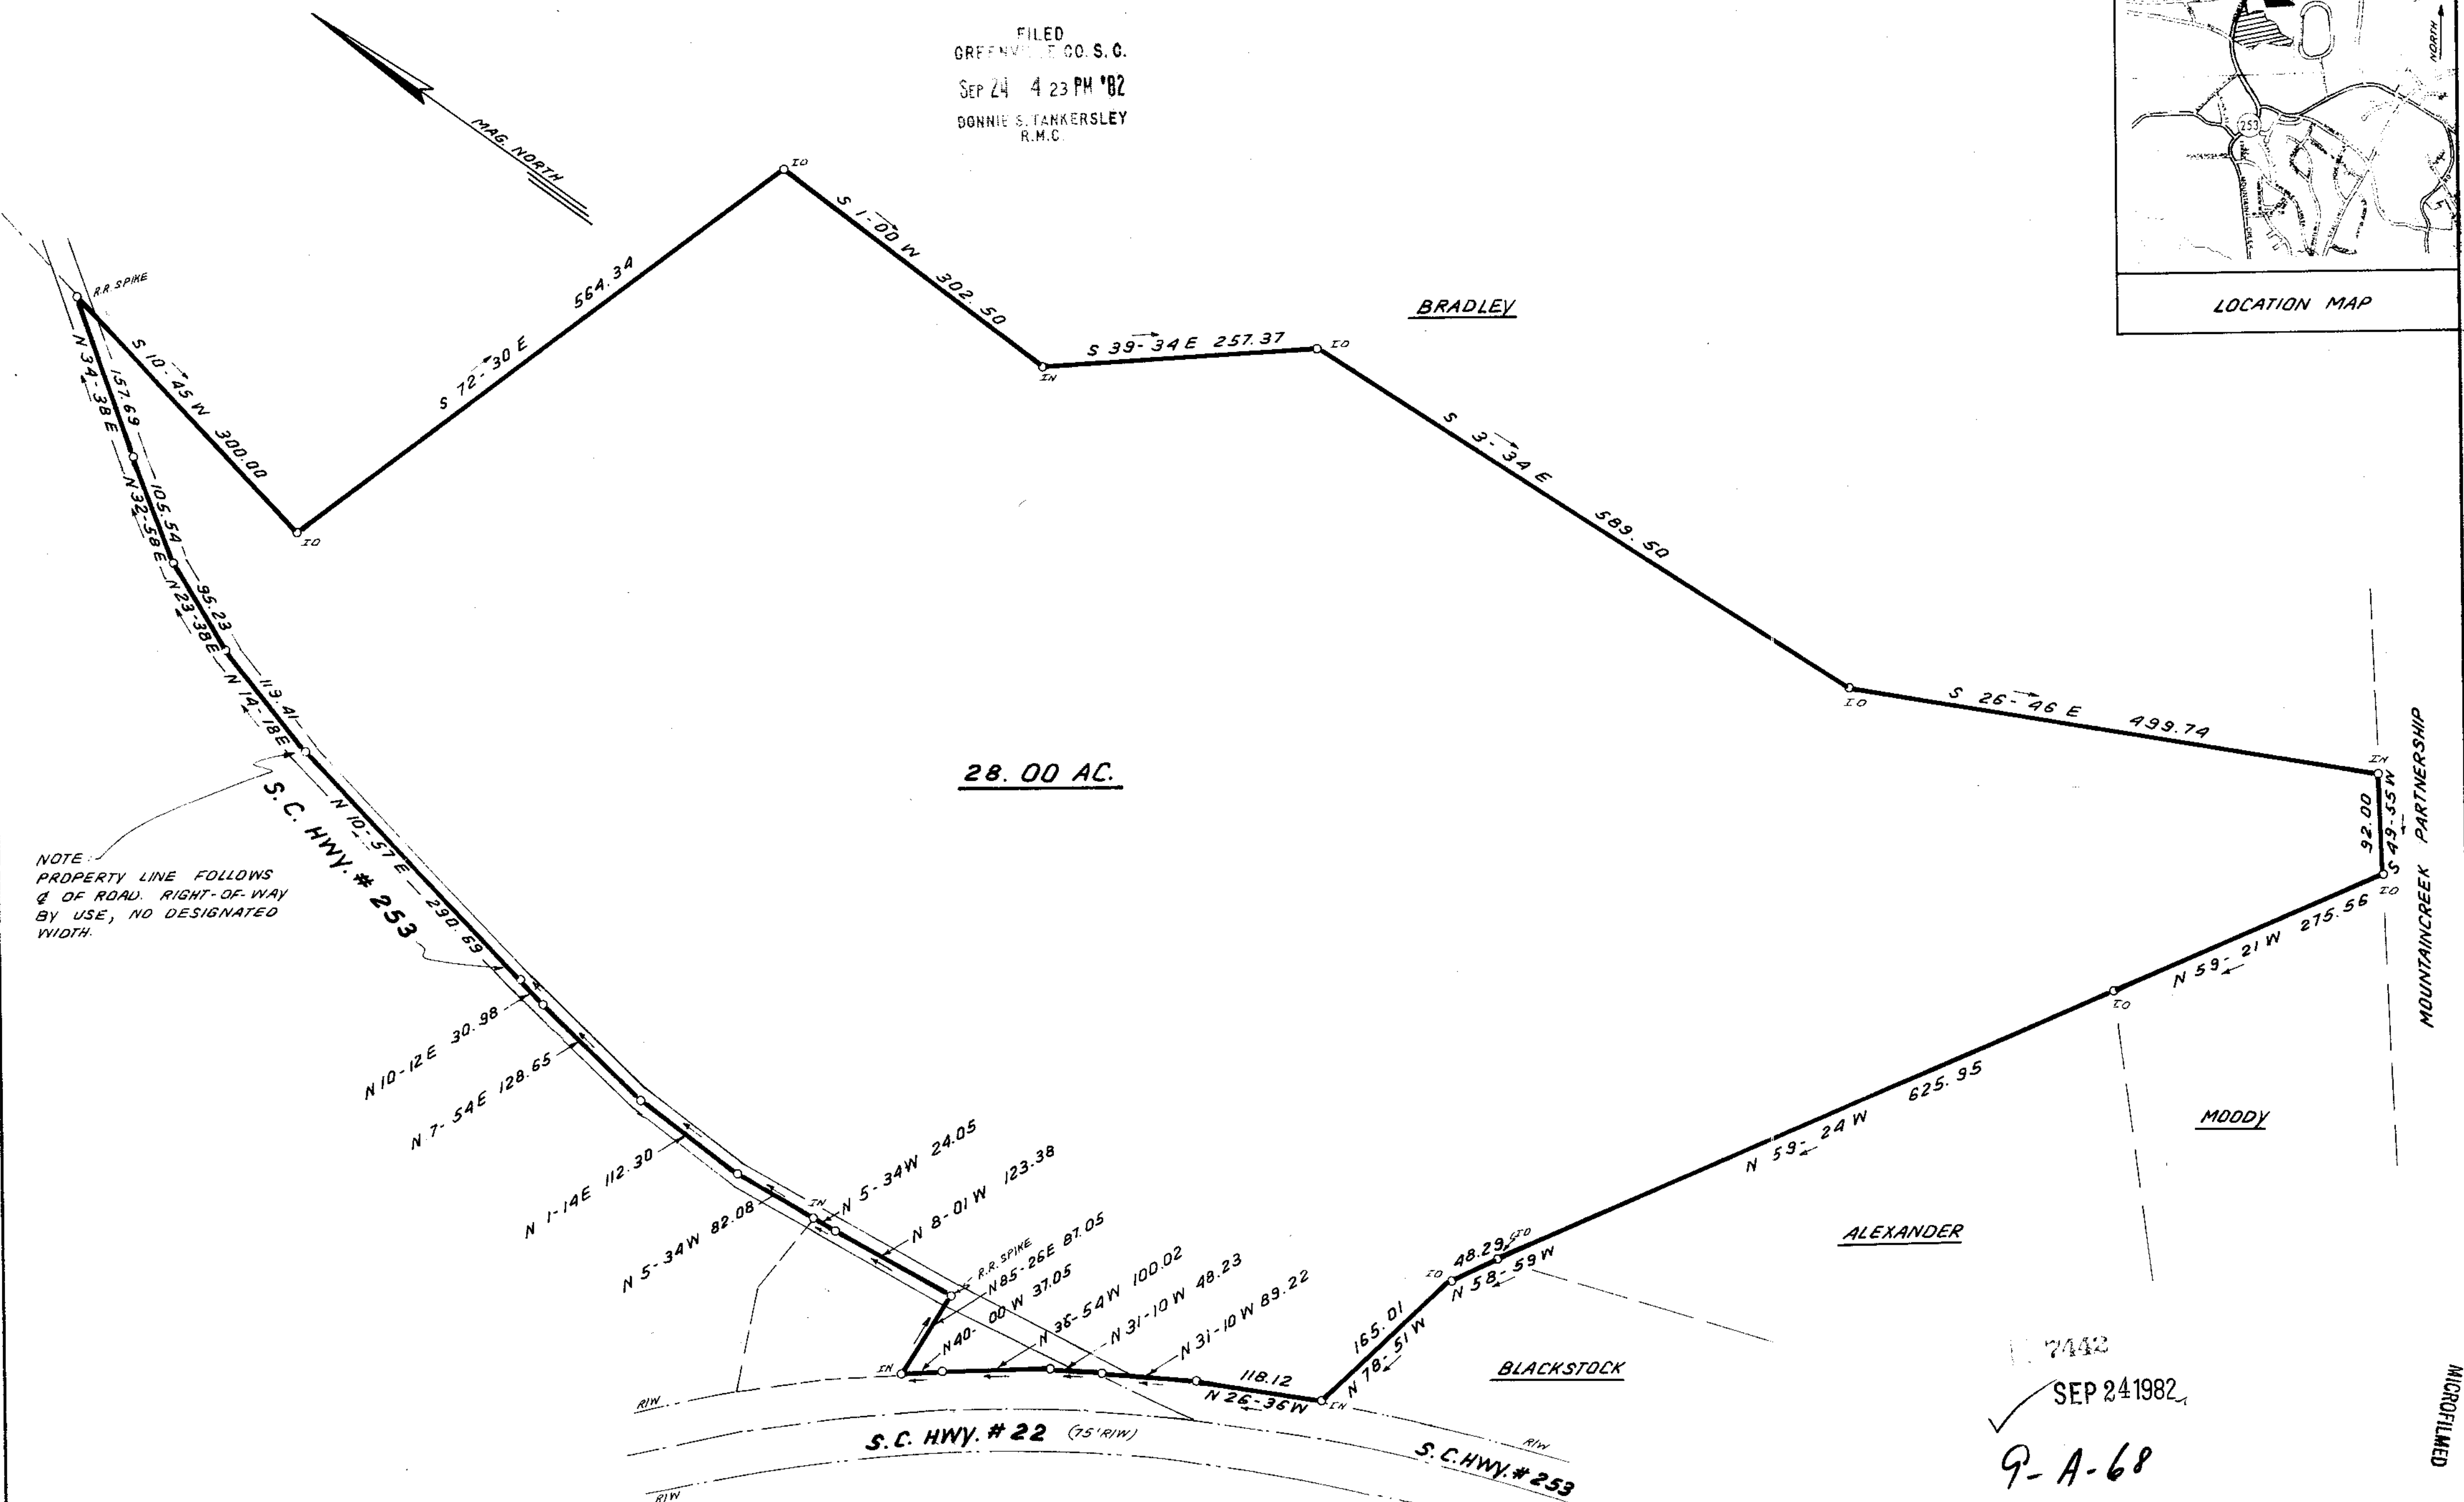


FILED
GREENVILLE CO. S. C.
SEP 24 4 23 PM '82
DONNIE S. TANKERSLEY
R.M.C.

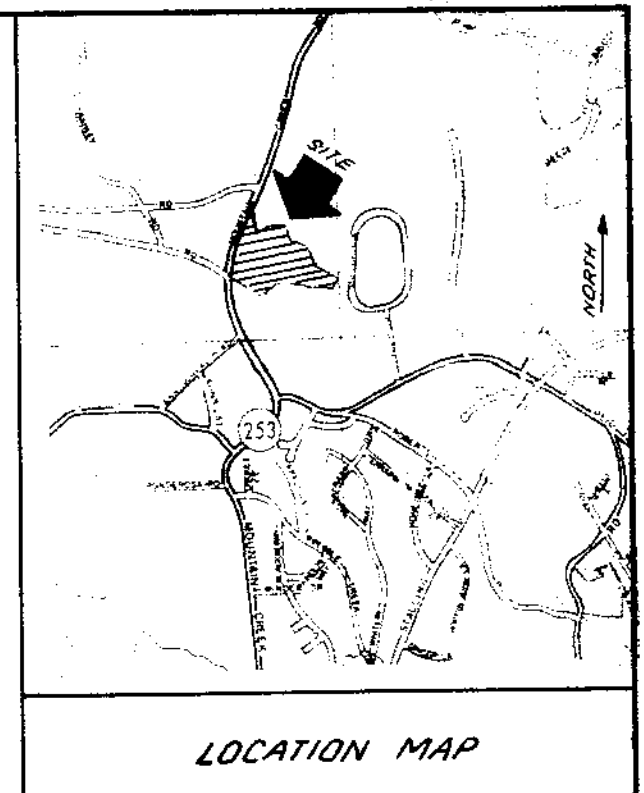


NOTE:
PROPERTY LINE FOLLOWS
& OF ROAD. RIGHT-OF-WAY
BY USE, NO DESIGNATED
WIDTH.

28.00 AC.

I hereby certify that the ratio
of precision of the field survey
is 1/5,000 as shown hereon and
the area was determined by DMD
Method.

James R. Freeland
James R. Freeland RLS & PE 4781

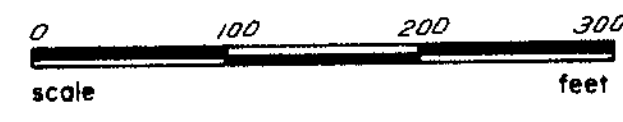

STATE OF SOUTH CAROLINA
GREENVILLE COUNTY

SURVEY FOR
HENRY FRANCIS FAMY

FREELAND & ASSOCIATES Engineers & Land Surveyors GREENVILLE, S.C.	
SURVEY	L.T.
DRAWN	B.R.
CHECK	M.L.C.
SCALE	1" = 100'
DATE	SEPT. 20, 82
DWG. NO.	7873

7442
SEP 24 1982
9-A-68

MOUNTAINCREEK PARTNERSHIP

MICROFILMED