
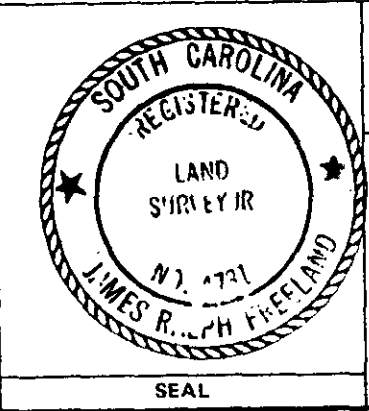


MICROFILMED

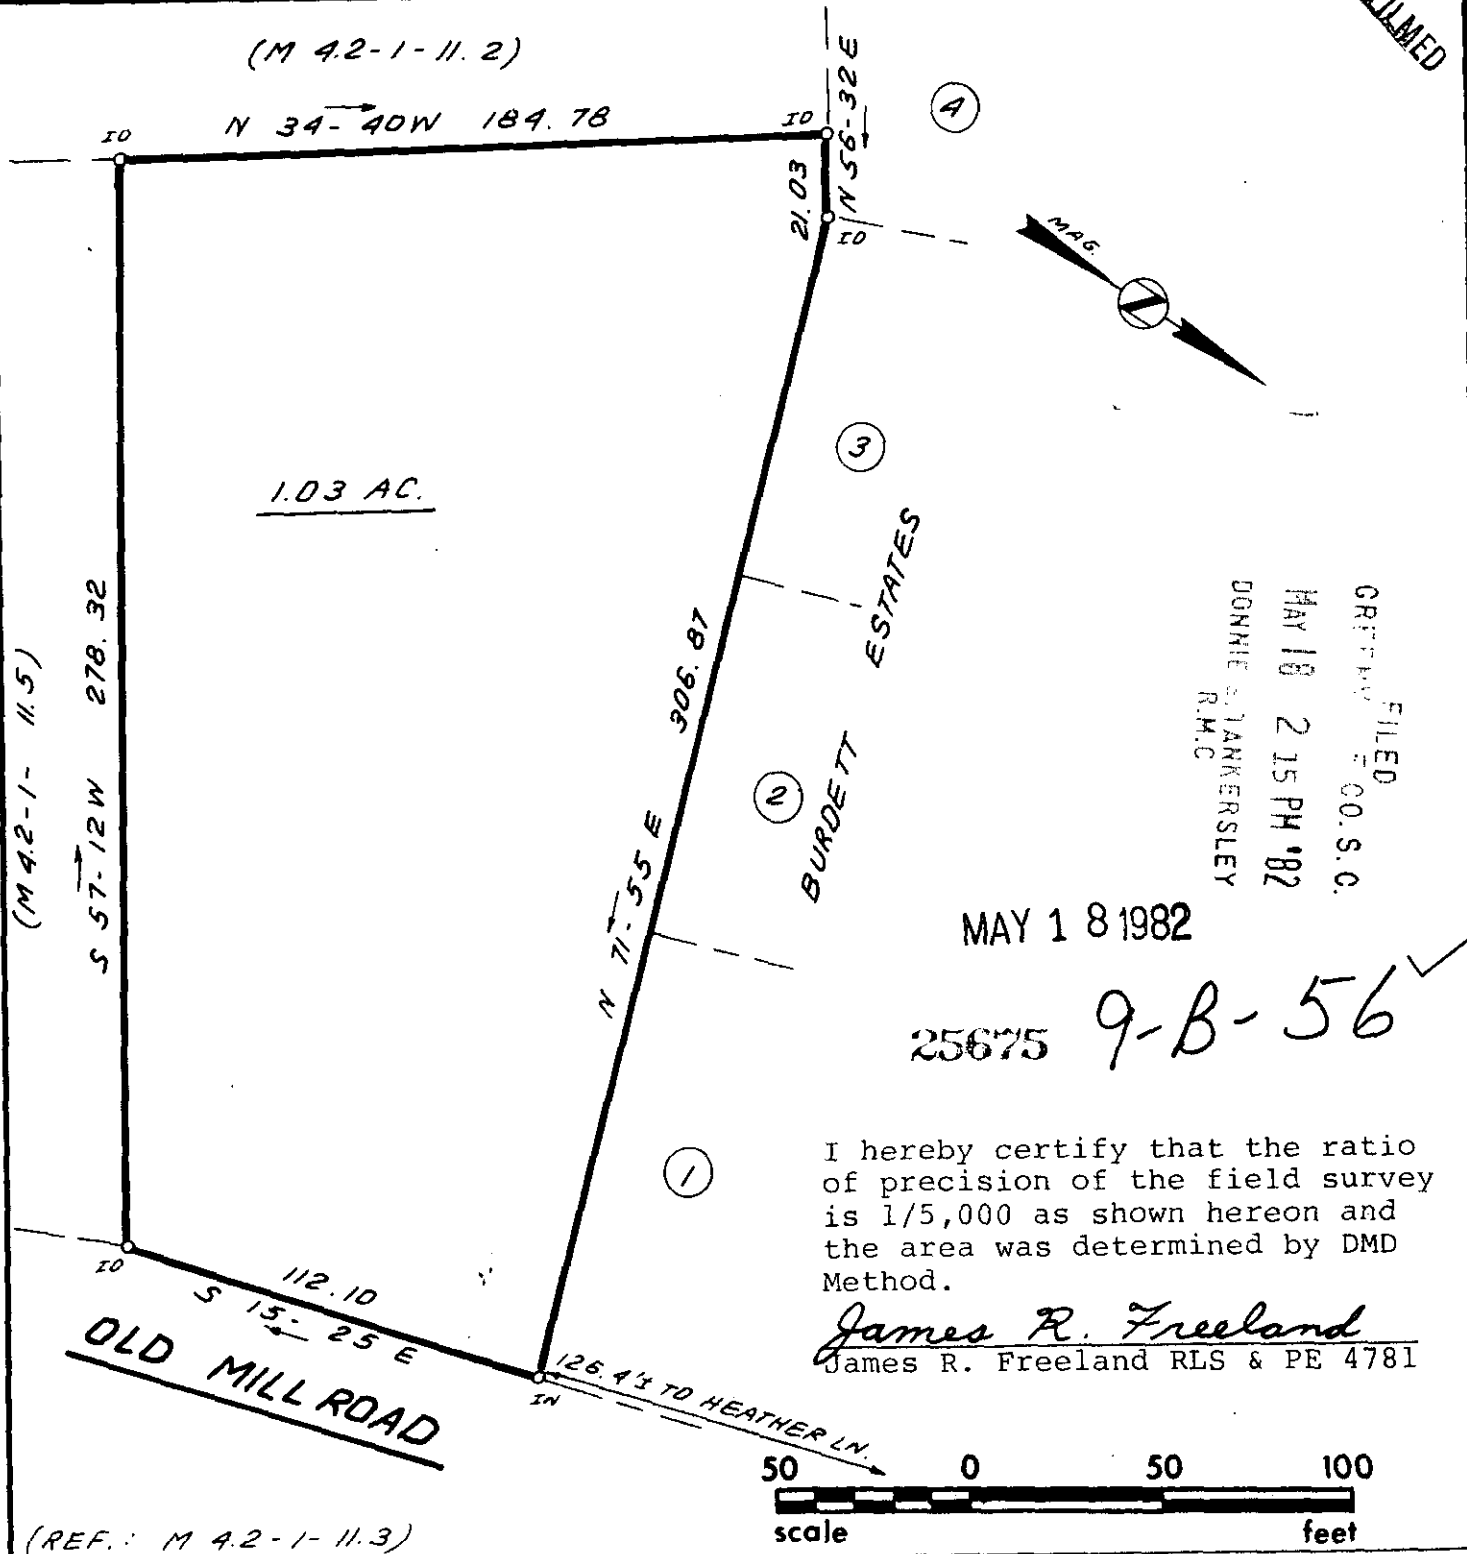

**STATE OF SOUTH CAROLINA
GREENVILLE COUNTY**

PROPERTY OF
R.C. JONES

FREELAND & ASSOCIATES
Engineers • Land Surveyors
GREENVILLE, S.C.

SURVEY	WBH III
DRAWN	B.R.
CHECK	<i>GRD</i>
SCALE	1" = 50'
DATE	APRIL 28.82
DWG. NO.	7416