
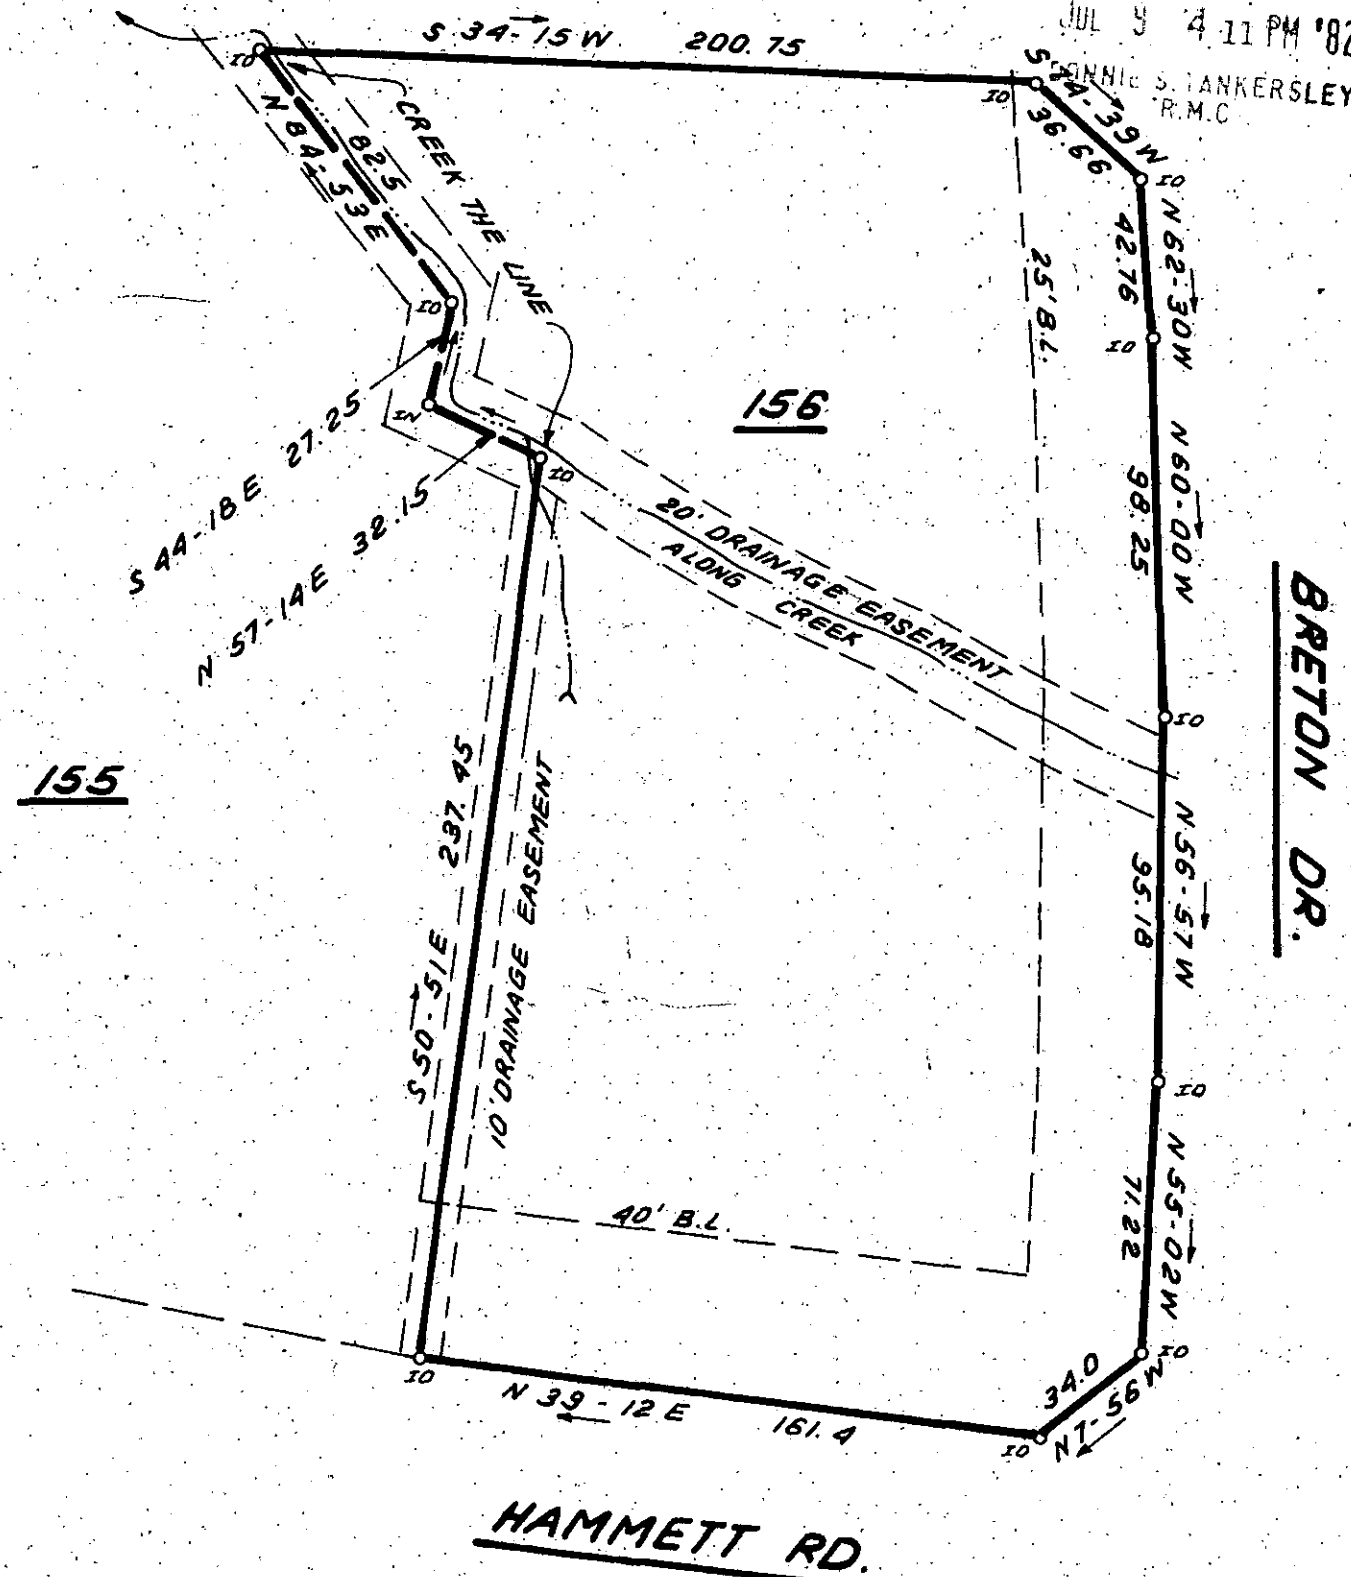


FILED  
GREENVILLE CO. S.C.

JUL 9 4 11 PM '82

ANNIE S. TANKERSLEY  
R.M.C.

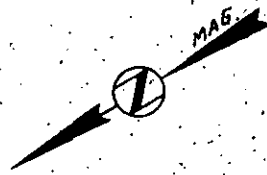

JUL 9 1982

9-D-21

I hereby certify that the ratio of precision of the field survey is 1/5,000 as shown hereon and the area was determined by DMD Method.

*James R. Freeland*  
James R. Freeland RLS & PE 4781



STATE OF SOUTH CAROLINA  
GREENVILLE COUNTY

RIVER DOWNS  
LOT 156  
PROPERTY OF  
THOMAS E. BRADLEY  
LINDA C. BRADLEY

FREELAND & ASSOCIATES  
Engineers • Land Surveyors

GREENVILLE, S.C.

SURVEY MLC
DRAWN BR
CHECK MLC
SCALE 1" = 50'
DATE APRIL 5, 82
DWG. NO. 7342