


MICROFILMED

FILED
GREENVILLE CO. S. C.

JUL 19 2 18 PM '82

DONNIE S. TANKERSLEY
R.M.C.

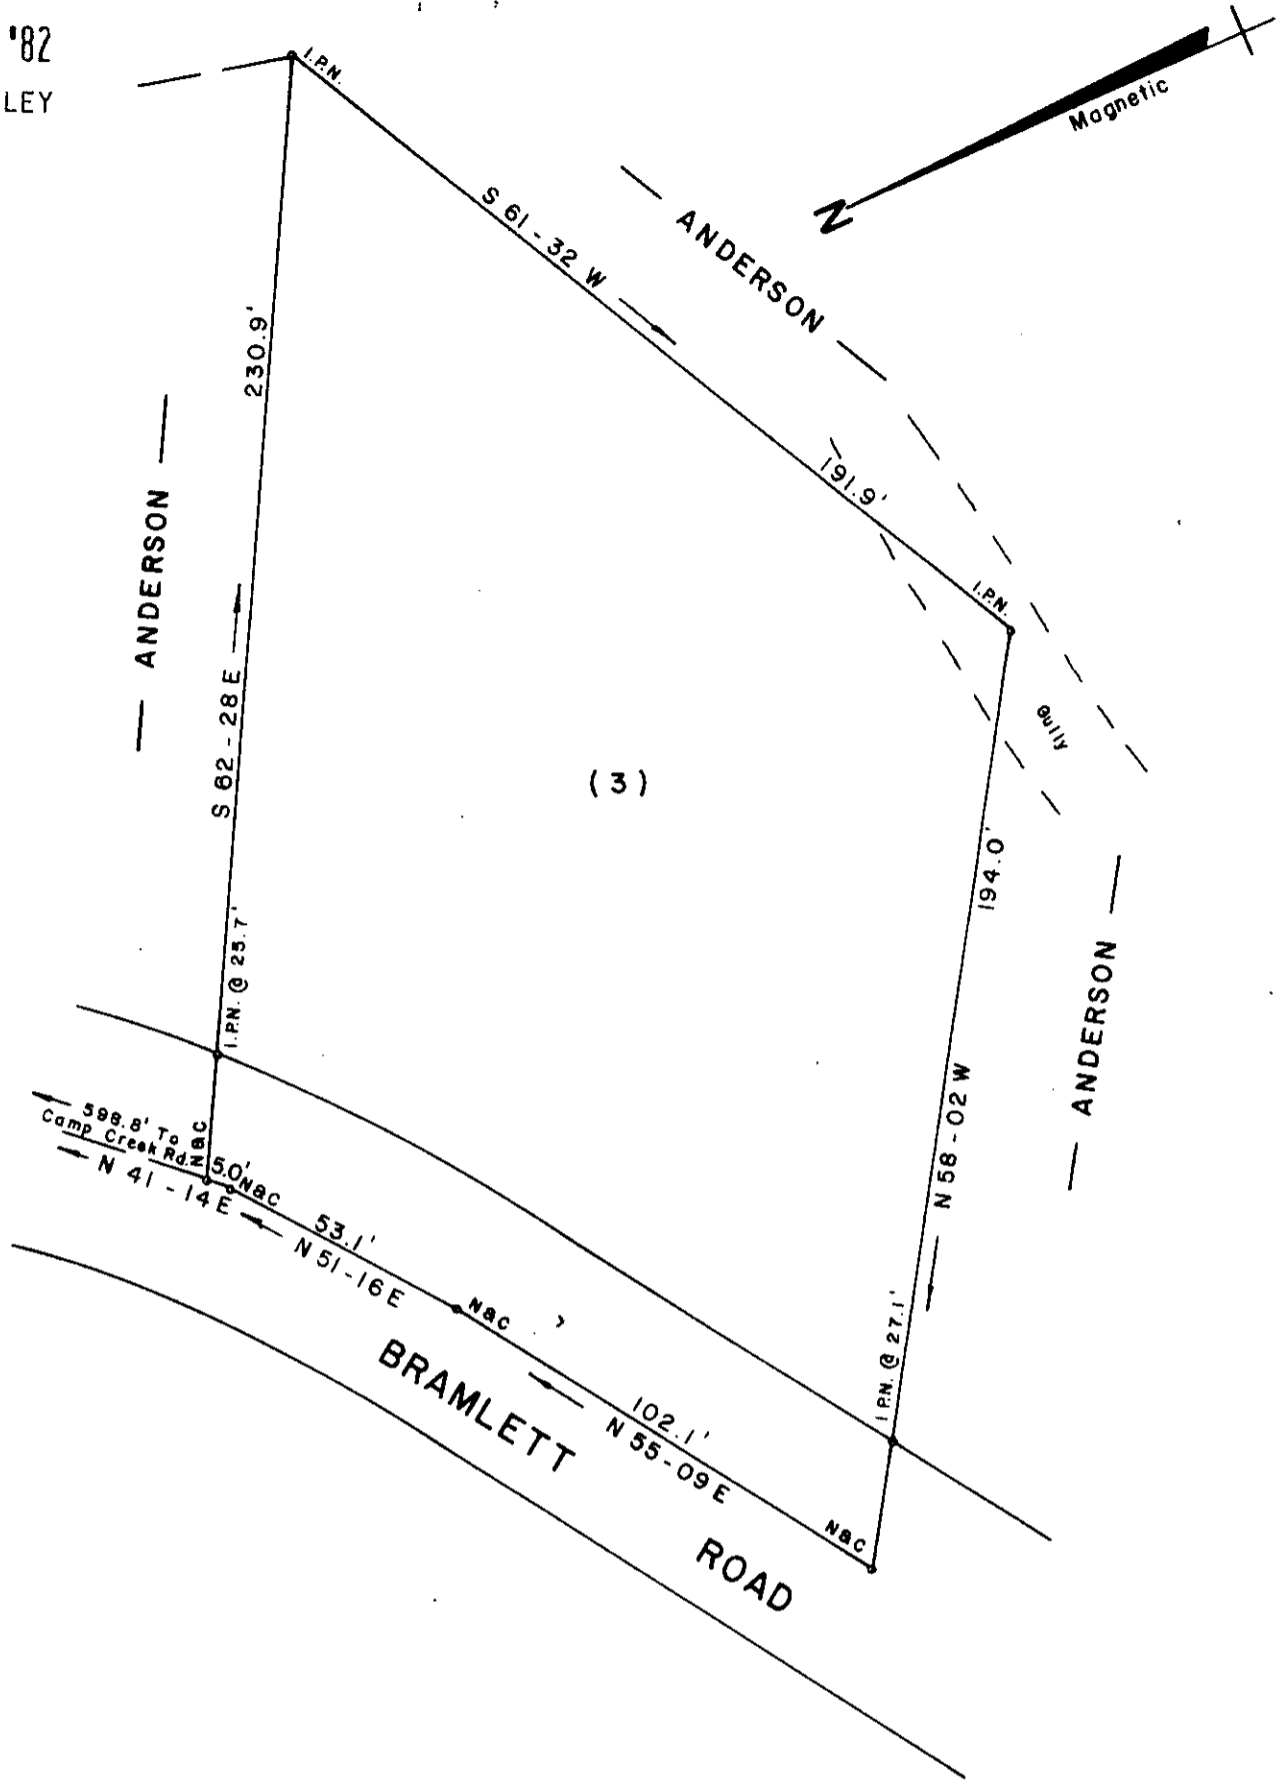

SURVEY FOR
NEAL DUNLAP
ELLA A. DUNLAP

NEAR TIGERVILLE GREENVILLE CO.
 SOUTH CAROLINA

MAY 4, 1982

0.75 AC.


9-D-28

JUL 19 1982

1447


I Hereby Certify That The Ratio Of Precision
 Of The Field Survey Is 1/5000 As
 Shown Hereon And The Area Was Determined
 By D. M. D. Method.

Jeffery M. Plumblee

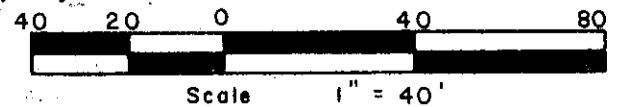

JEFFERY M. PLUMBLEE
 INC.
 REGISTERED LAND SURVEYOR
 # 7881

P. O. BOX 788
 TRAVELERS REST, S. C. 29690 (803) 834-4426

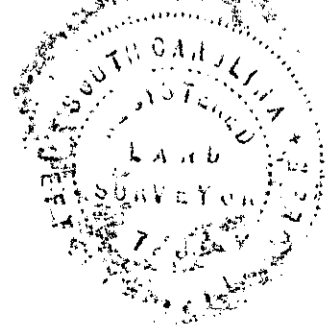

643.1-1-Pt.19

F. B. 7