


MICROFILMED

FILED  
GREENVILLE CO. S. C.  
JUL 13 2 17 PM '82  
DONNIE TANKERSLEY  
R.M.C.

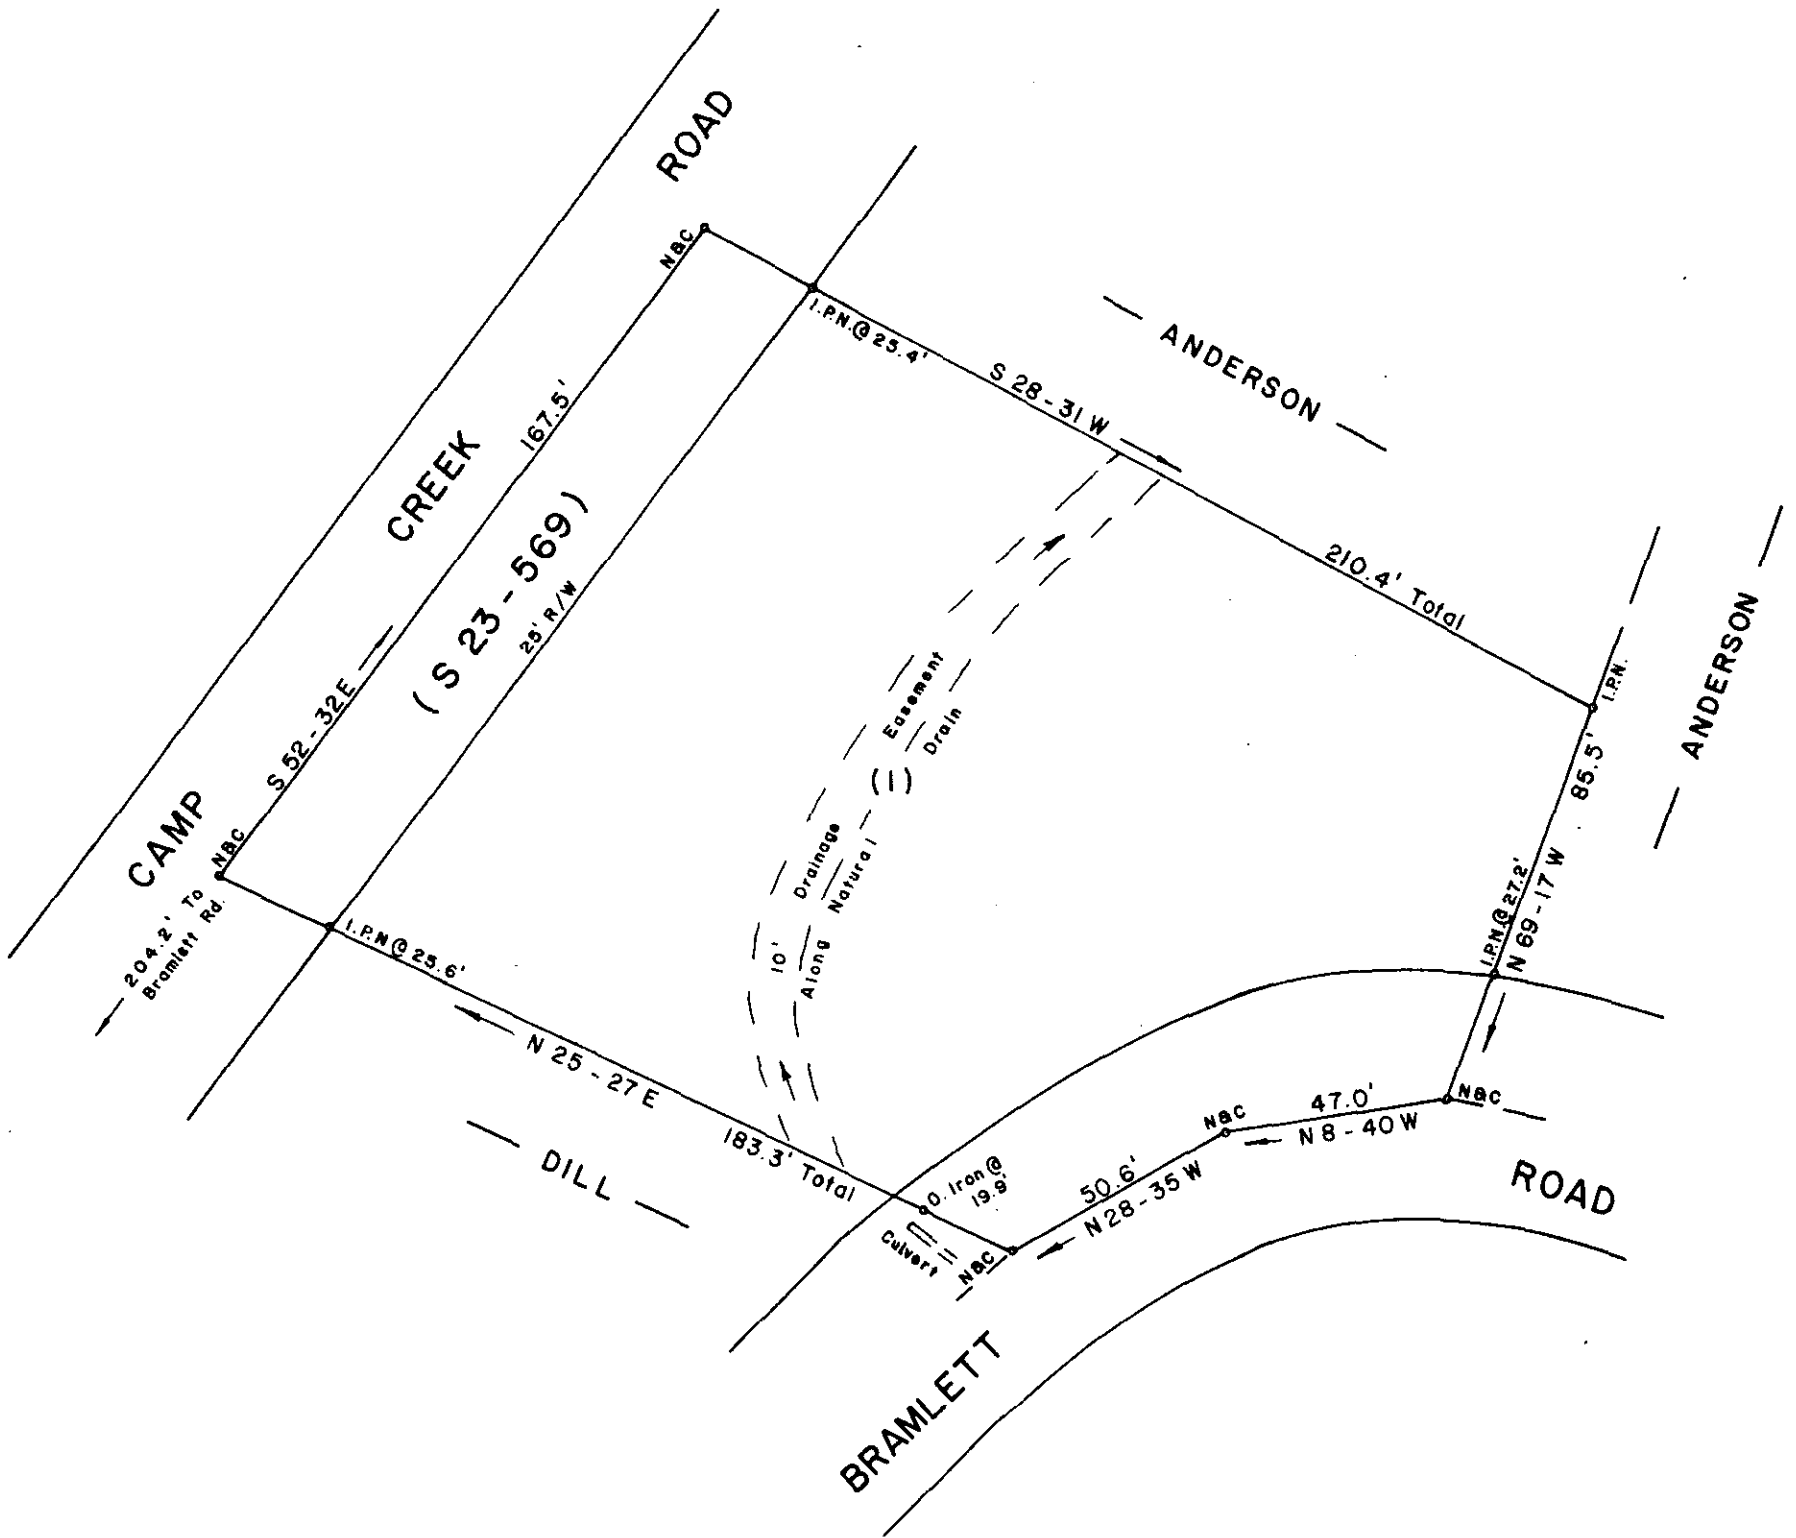

SURVEY FOR  
**ROBERT L. RUTH** **L. L. ANDERSON, JR.**  
**ANDERSON**


NEAR TIGERVILLE GREENVILLE CO.  
SOUTH CAROLINA

MAY 4, 1982

JUL 19 1982  
9-D-30 ✓ 0.78 AC.  
1446

I Hereby Certify That The Ratio Of Precision  
Of The Field Survey Is 1/5000 As  
Shown Hereon And The Area Was Determined  
By D. M. D. Method.

*Jeffery M. Plumblee*

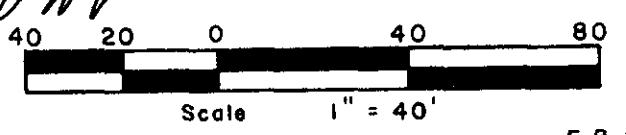

5. OCT 1982 806

**JEFFERY M. PLUMBLEE**  
INC.  
REGISTERED LAND SURVEYOR  
# 7881

P. O. BOX 788  
TRAVELERS REST, S. C. 29690 (803) 834-4426

