


SANITARY TREATMENT SITE
BROOKSIDE SECTION SIX
GREENVILLE CO., S.C.
NOV. 1981 SCALE 1"=50'

FILED
CO. S. C.
JUL 27 11 30 AM '82
DONNIE WANKERSLEY '10'
R.M.C.

TRACT CONTAINS
0.45 ACRE

9-D-37
2119

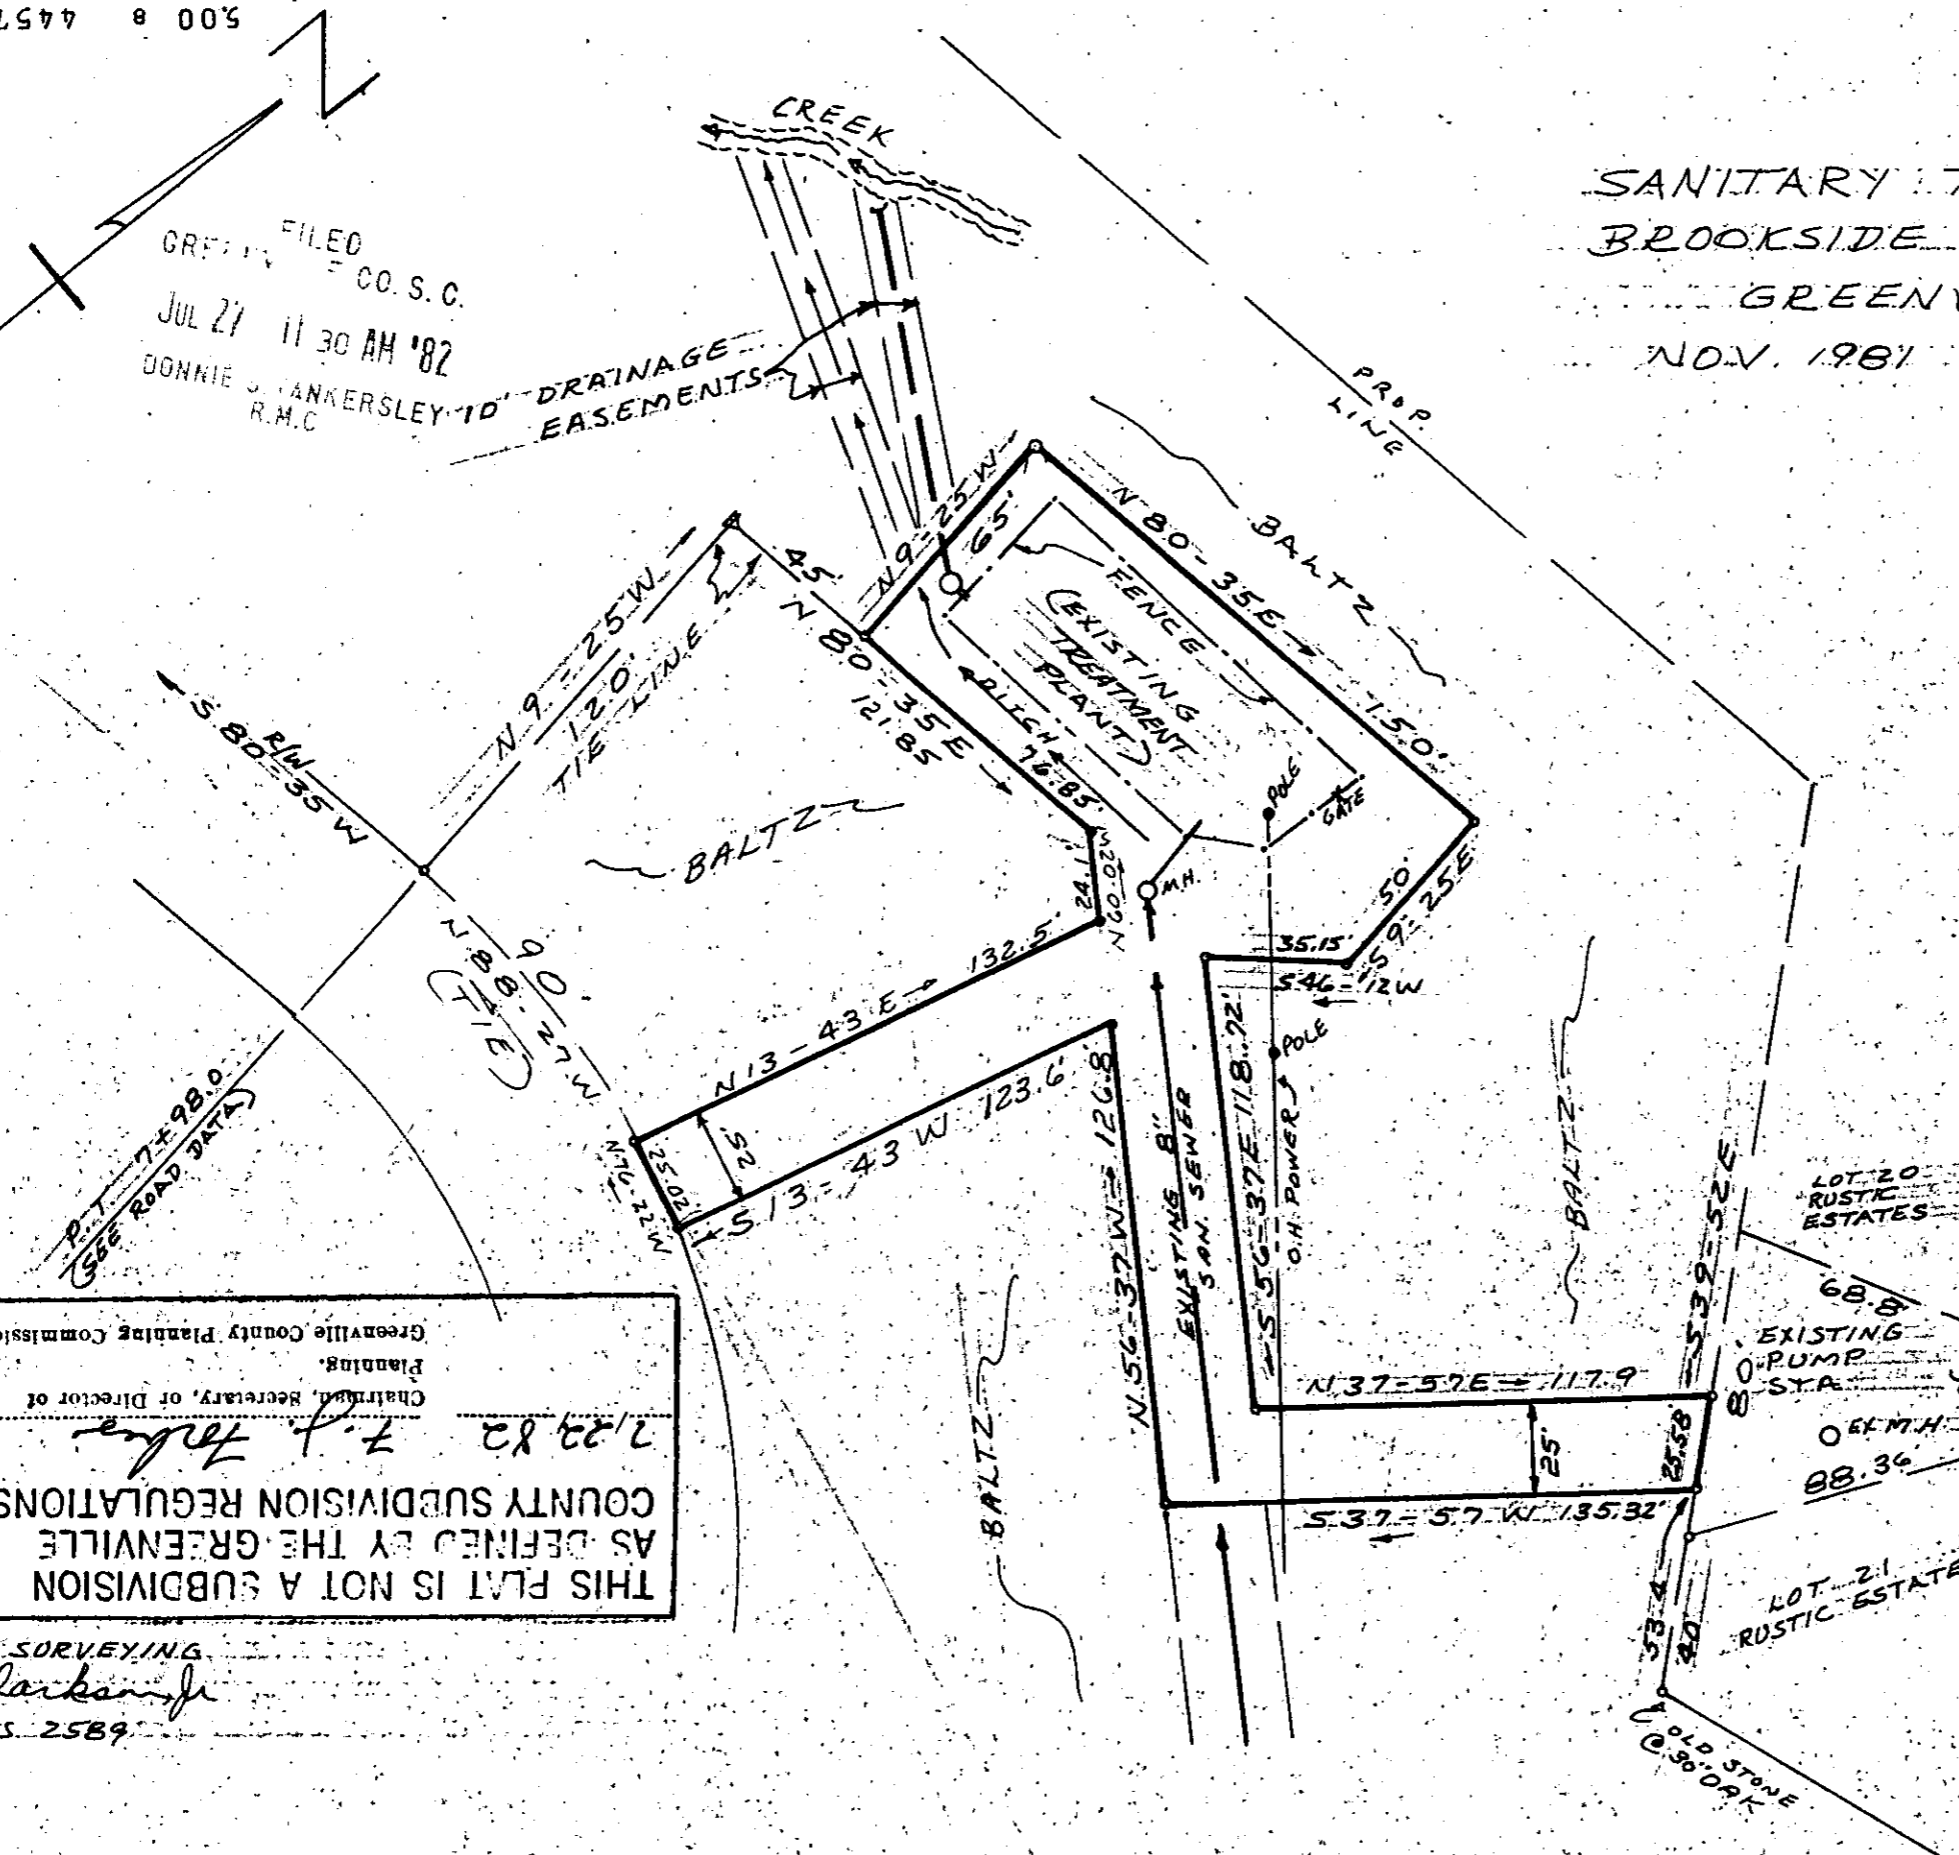

THIS PLAT IS NOT A SUBDIVISION
AS DEFINED BY THE GREENVILLE
COUNTY SUBDIVISION REGULATIONS.
7/27/82
Chairman, Secretary, or Director of
Planning
Greenville County Planning Commission

BY: CLARKSON SURVEYING
C. Clarkson
SCRLS. 2589

JUL 27 1982

RECORDED