


FILED
GREENVILLE CO. S. C.
AUG 11 10 41 AM '82
DONNIE TANKERSLEY
R.M.C.

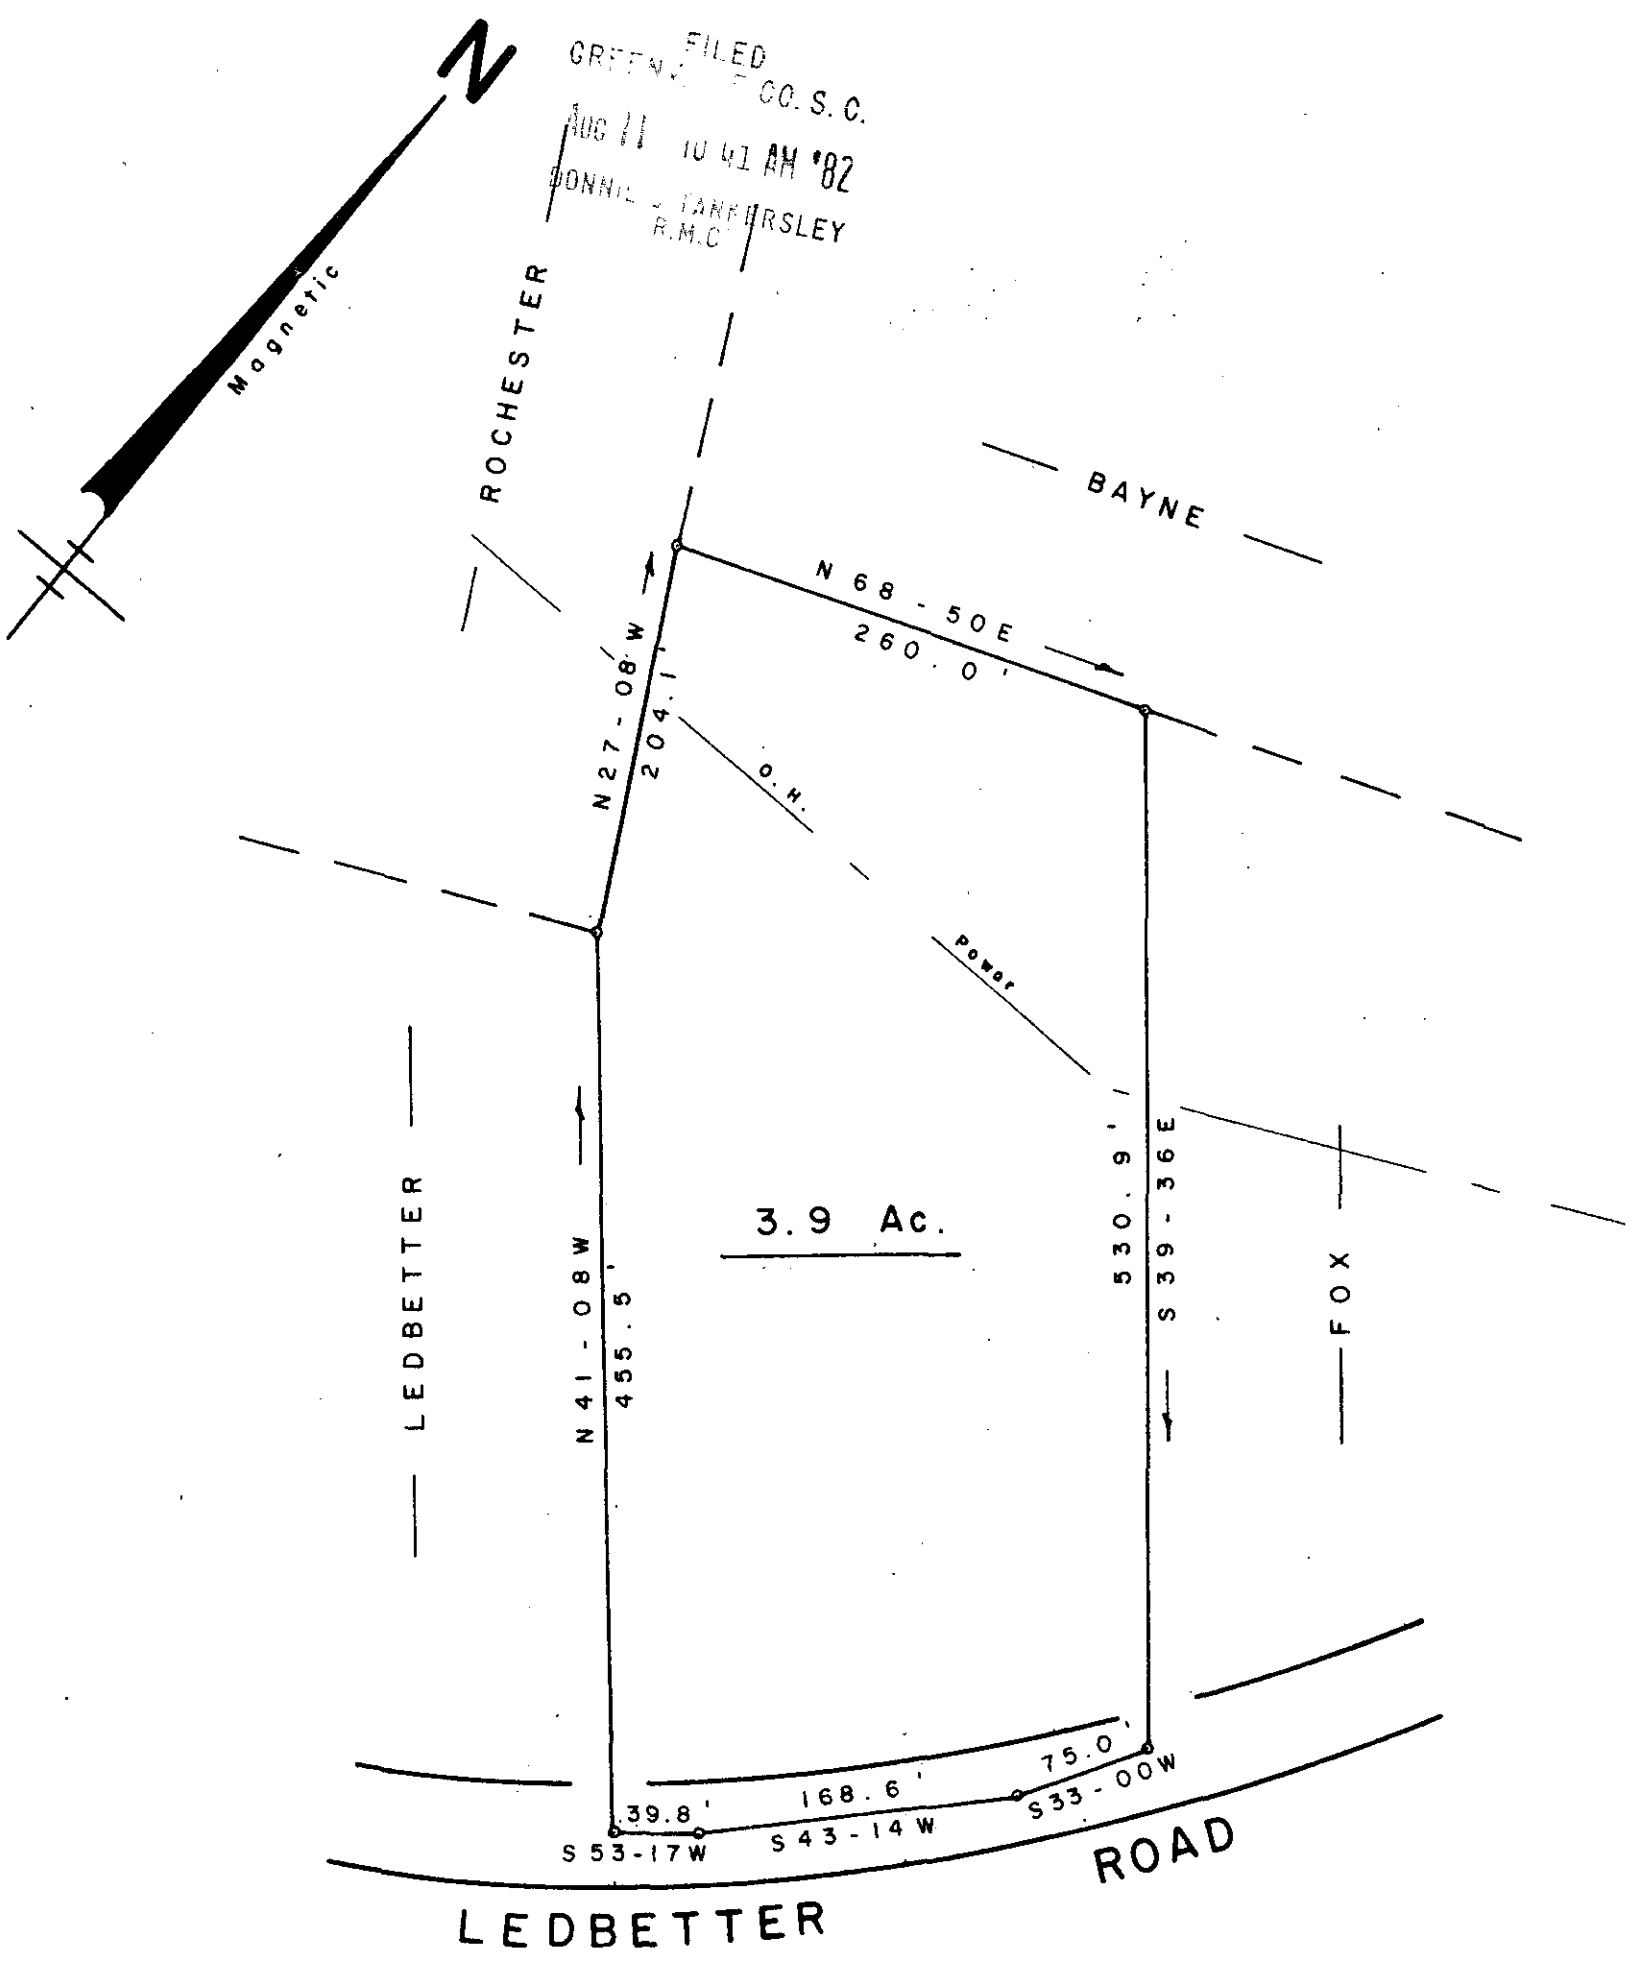

COMPILED PLAT FOR
BRUCE A. FOX
TERESA G. FOX



NEAR TRAVELERS REST GREENVILLE CO.

SOUTH CAROLINA
 AUGUST 10, 1982 AUG 11 1982

19-D-56

3553

SCALE: 1" = 100'

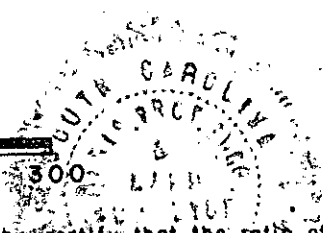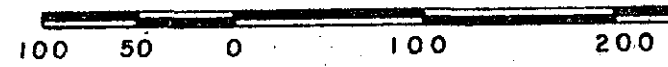

"I hereby certify that the ratio of precision of the field survey is 1/N/A 1" as shown hereon and the area was determined by D.M.D. method of area calculation."

W. R. Williams, Jr. P. E. & L. S. No. 3979



W. R. WILLIAMS, JR.
 ENGR. / SURVEYOR, Inc.
 P. E. & L. S. No. 3979
 15 S. MAIN STREET
 TRAVELERS REST, S. C.
 29690

GCFO 3 AUG 11 1982 031

5.00CD