


FILED
GREENVILLE CO. S. C.
AUG 27 9 31 AM '82
DONNIE S. TANKERSLEY
R.M.C.


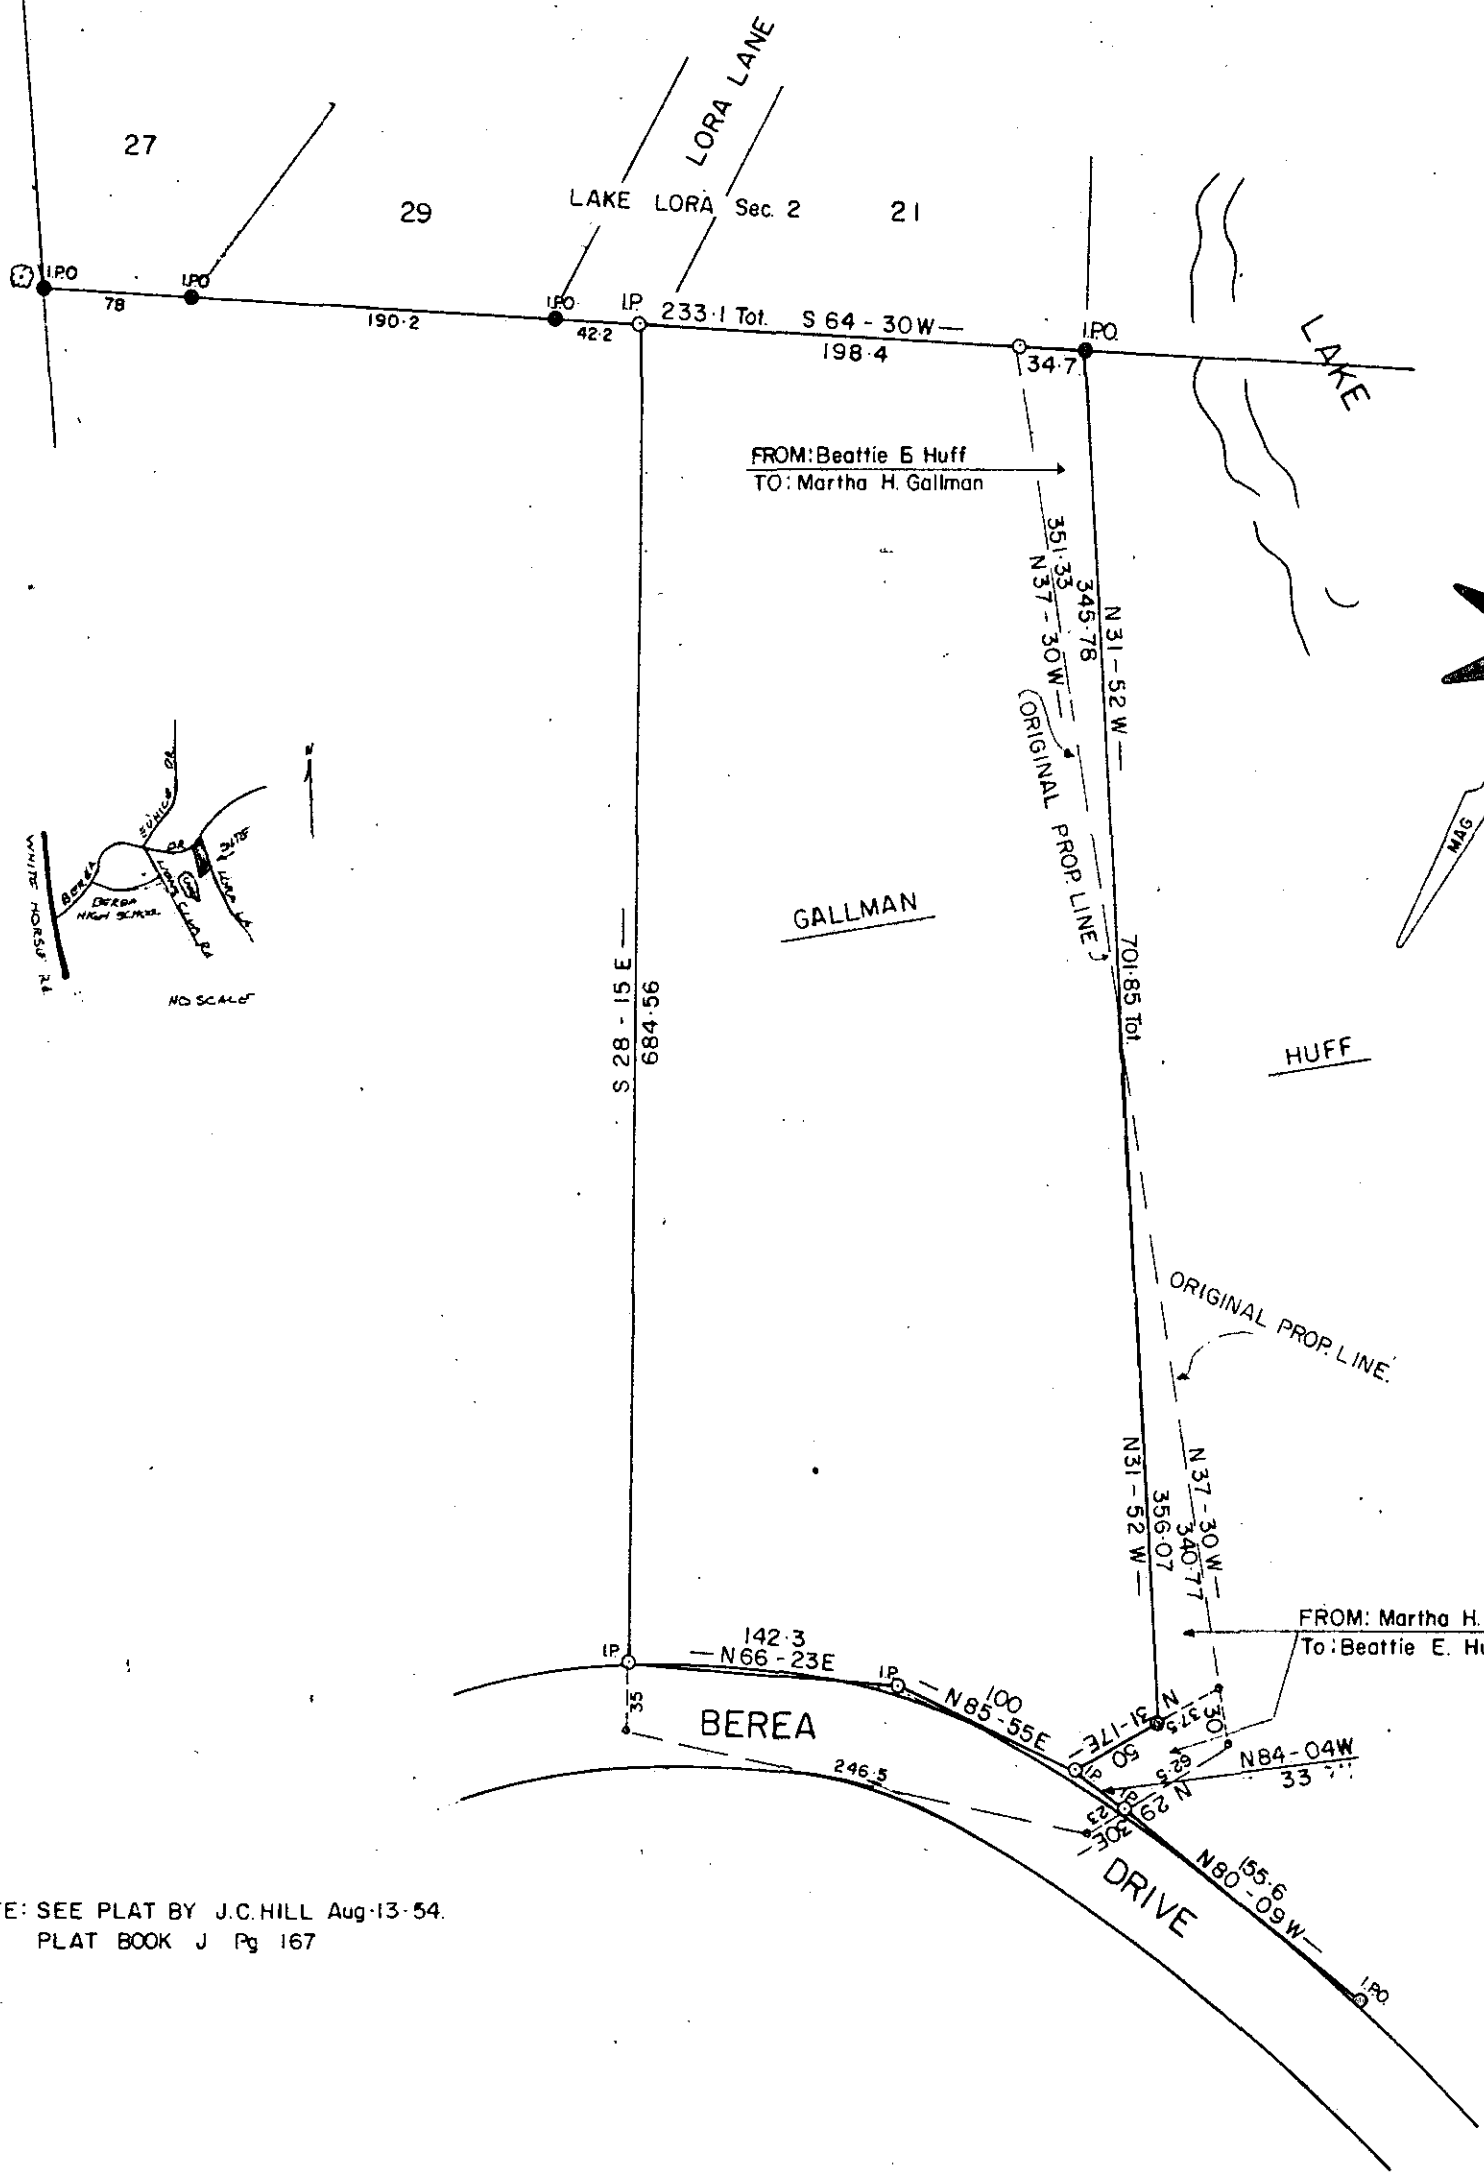


PROPERTY OF
MARTHA H. GALLMAN

BEATTIE E. HUFF

GREENVILLE COUNTY, S. C.

JULY - 26 - 1982

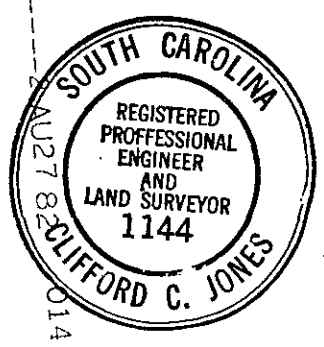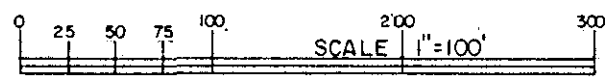

9-D-65 ✓
4830