



FILED
 GREENVILLE CO. S.C.
 OCT 4 2 07 PM '82
 DONNIE S. TANKERSLEY
 R.M.C.

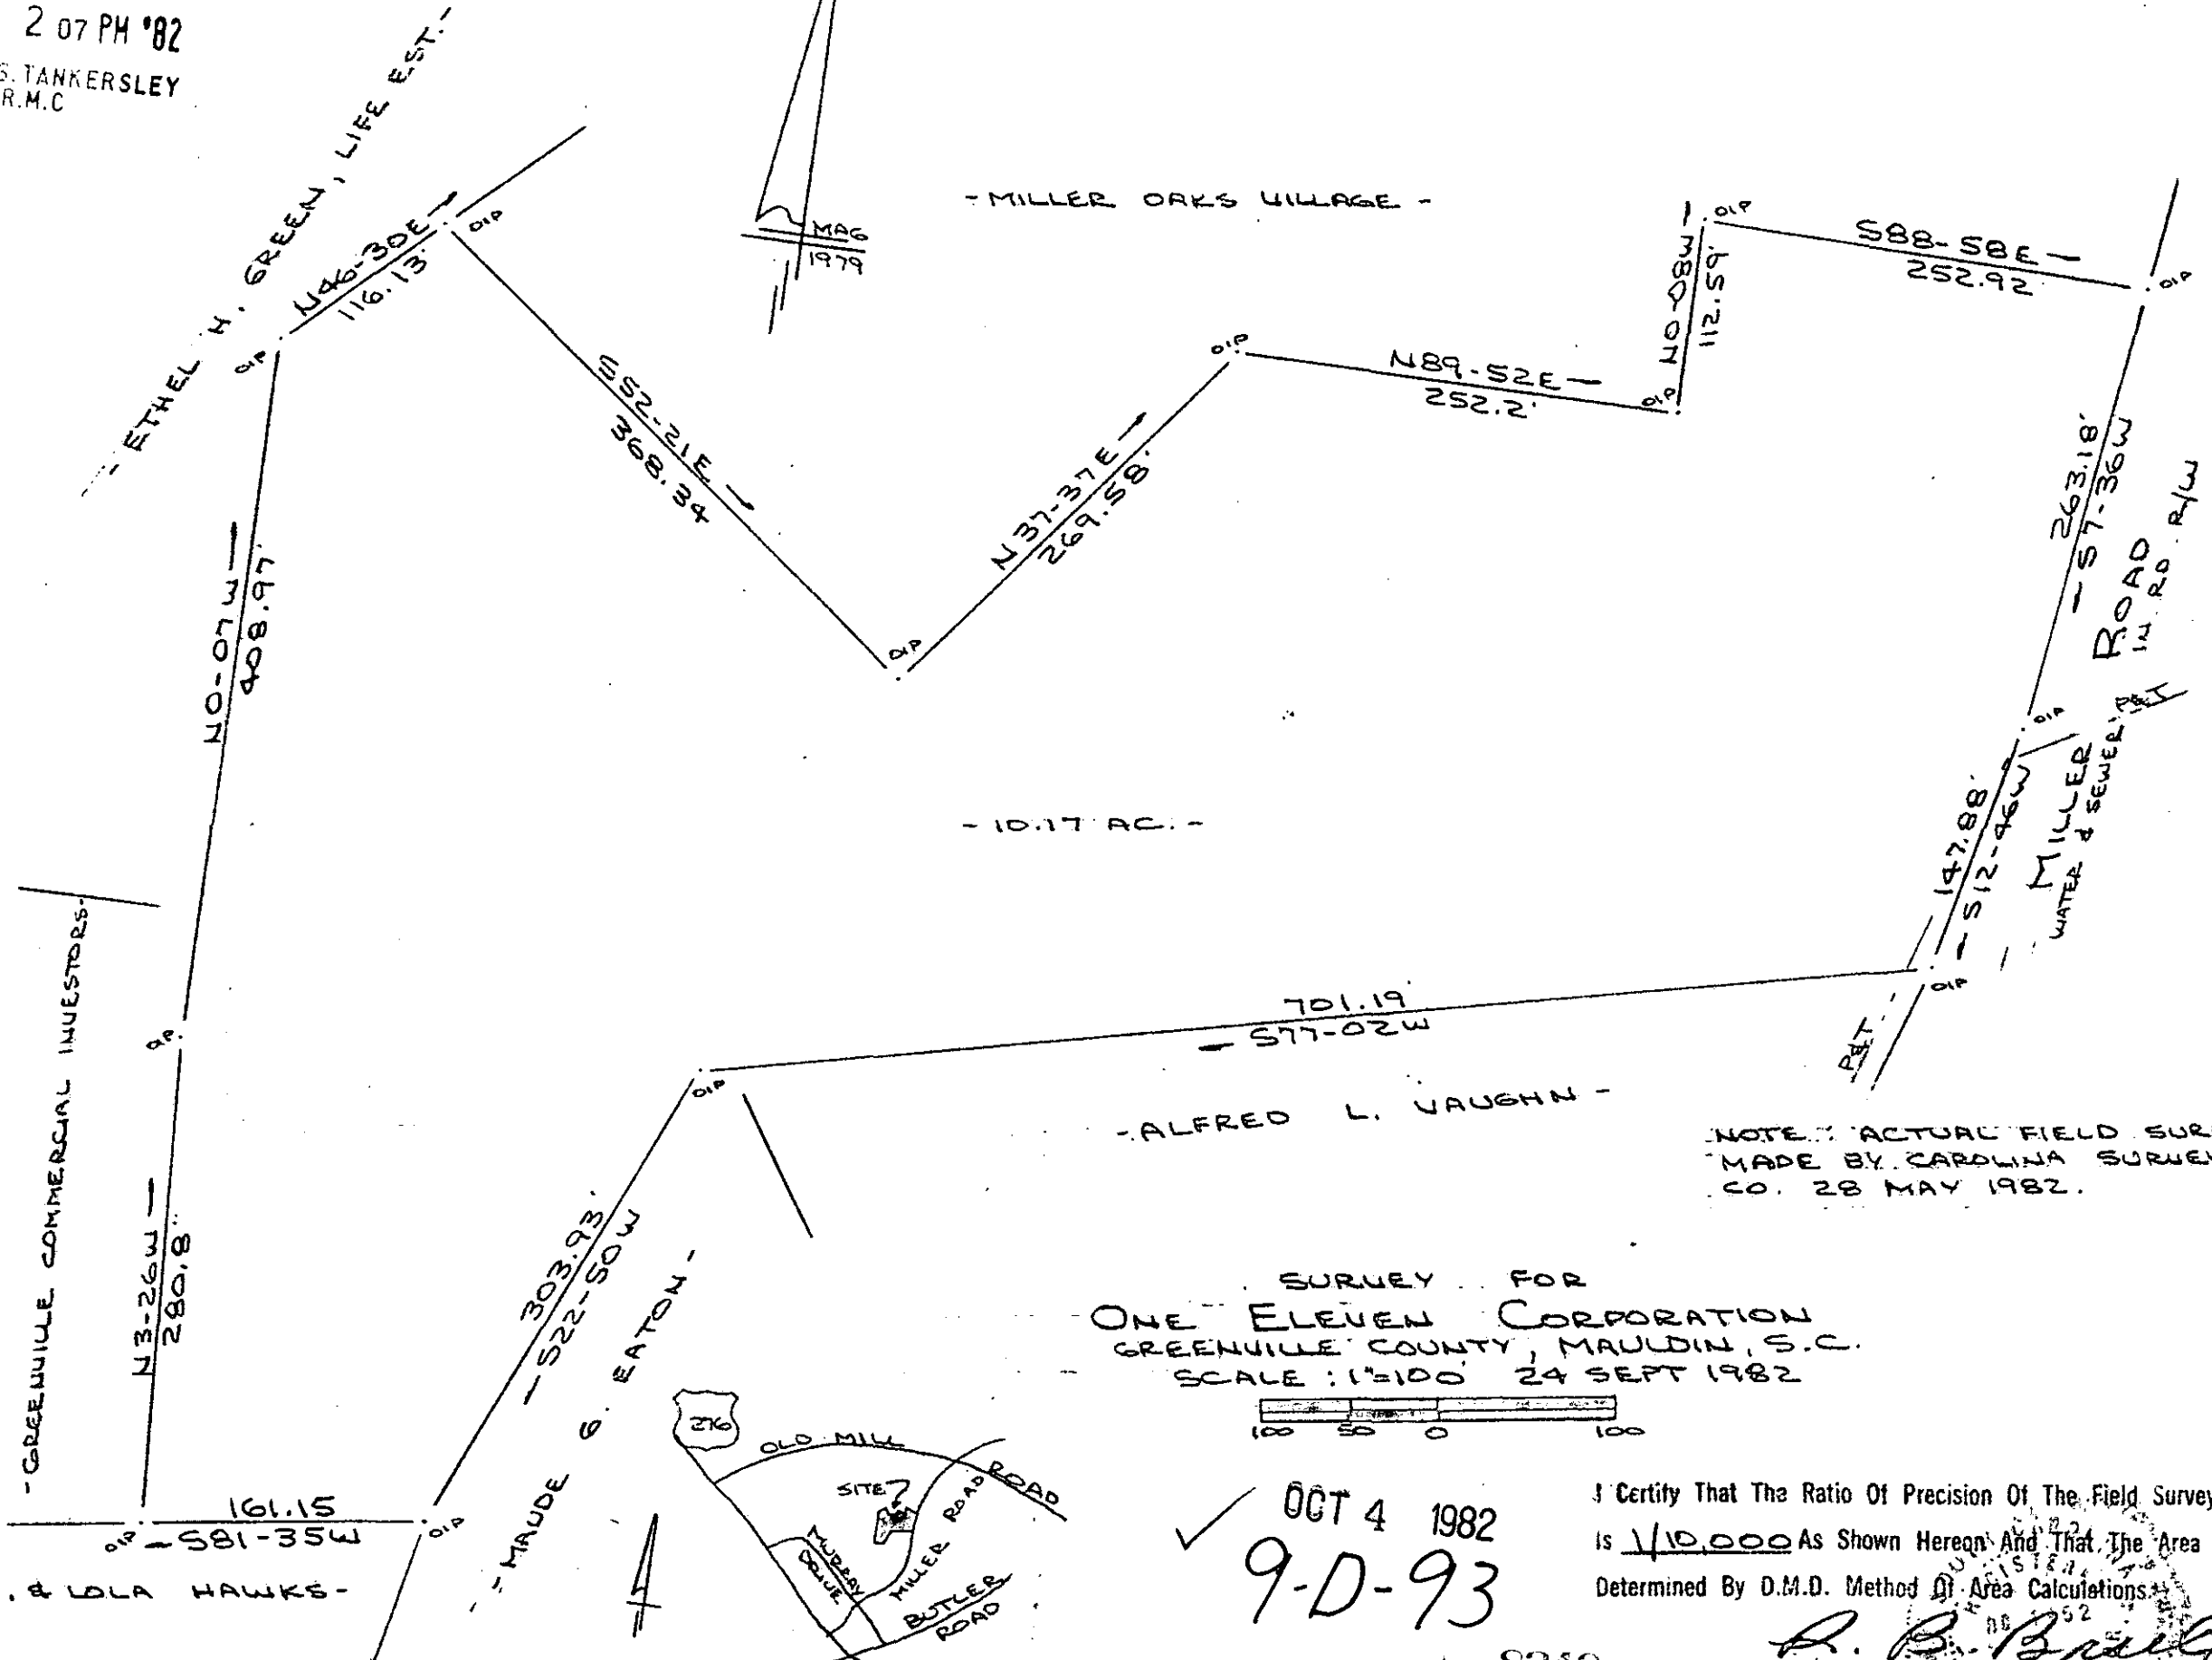

NOTE: ACTUAL FIELD SURVEY
 MADE BY CAROLINA SURVEYING
 CO. 28 MAY 1982.

SURVEY FOR
 ONE ELEVEN CORPORATION
 GREENVILLE COUNTY, MAULDIN, S.C.
 SCALE: 1"=100' 24 SEPT 1982

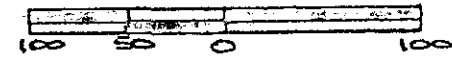

✓ OCT 4 1982
 9-D-93

I Certify that The Ratio Of Precision Of The Field Survey
 is 1/10,000 As Shown Hereon And That The Area
 Determined By D.M.D. Method Of Area Calculations

A. B. Bruce
 A. B. BRUCE
 SURVEYOR

8249
 CAROLINA SURVEYING CO.
 112 MALLY ST.
 GREENVILLE, S.C.

5.0000

MICROFILMED