


NOTE: REFERENCE



PLAT BOOK GGG, PAGE 584
PLAT BOOK BBB, PAGE 077C

FILED
GREENVILLE CO. S.C.
OCT 4 4 15 PM '82
DONNIE S. TANKERSLEY
R.M.C.

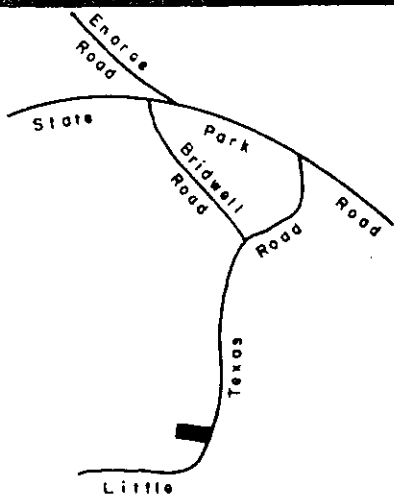

Location Map N.T.S.

CARSON

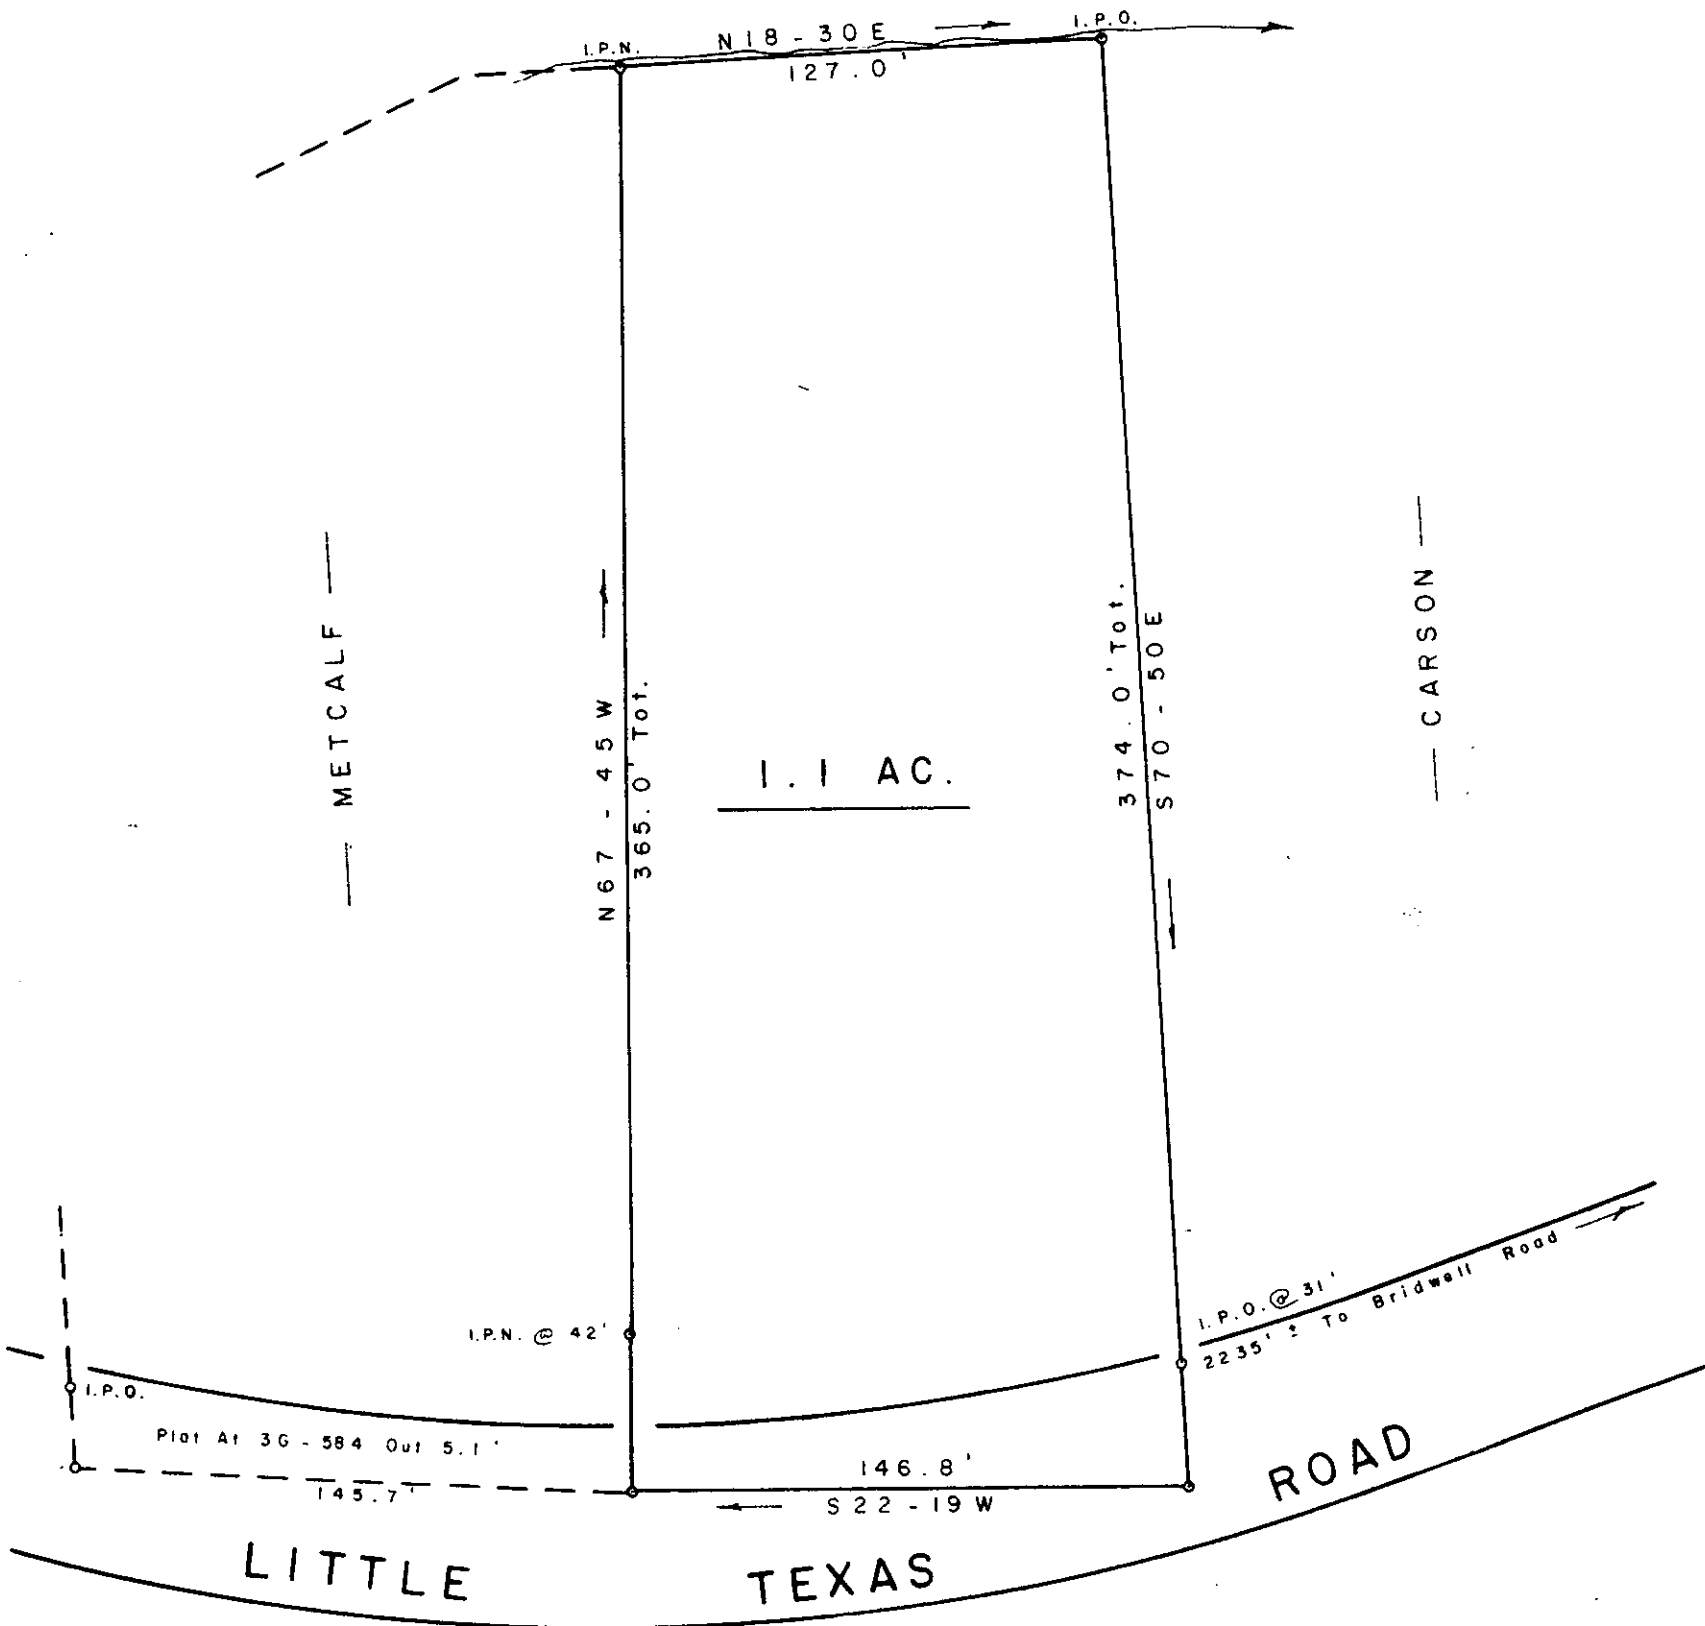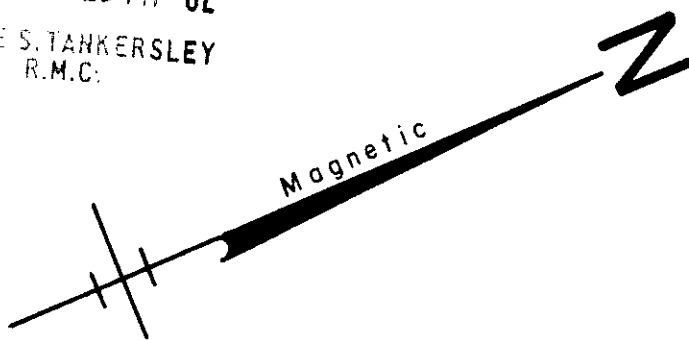


SURVEY FOR

GENEVA M. KIRBY

NEAR TRAVELERS REST GREENVILLE CO.

SOUTH CAROLINA
SEPTEMBER 29, 1982

SCALE: 1" = 50'

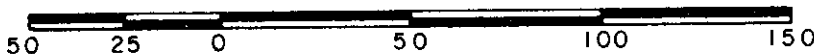

GC10 300 482 012

8250

9-D-94



W. R. WILLIAMS, JR.
ENGR. / SURVEYOR, Inc.
P. E. & L. S. No. 3979
15 S. MAIN STREET
TRAVELERS REST, S. C.
29690

500.4 - 1 - 22

F. B. 64

"I hereby certify that the ratio of precision of the field survey is 1/5000 as shown hereon and the area was determined by D.M.D. method of area calculation."

W. R. Williams, Jr. P. E. & L. S. No. 3979