
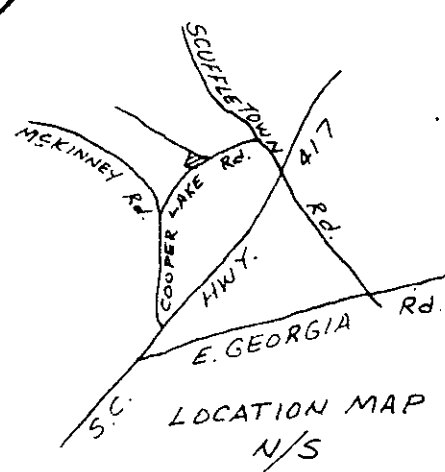
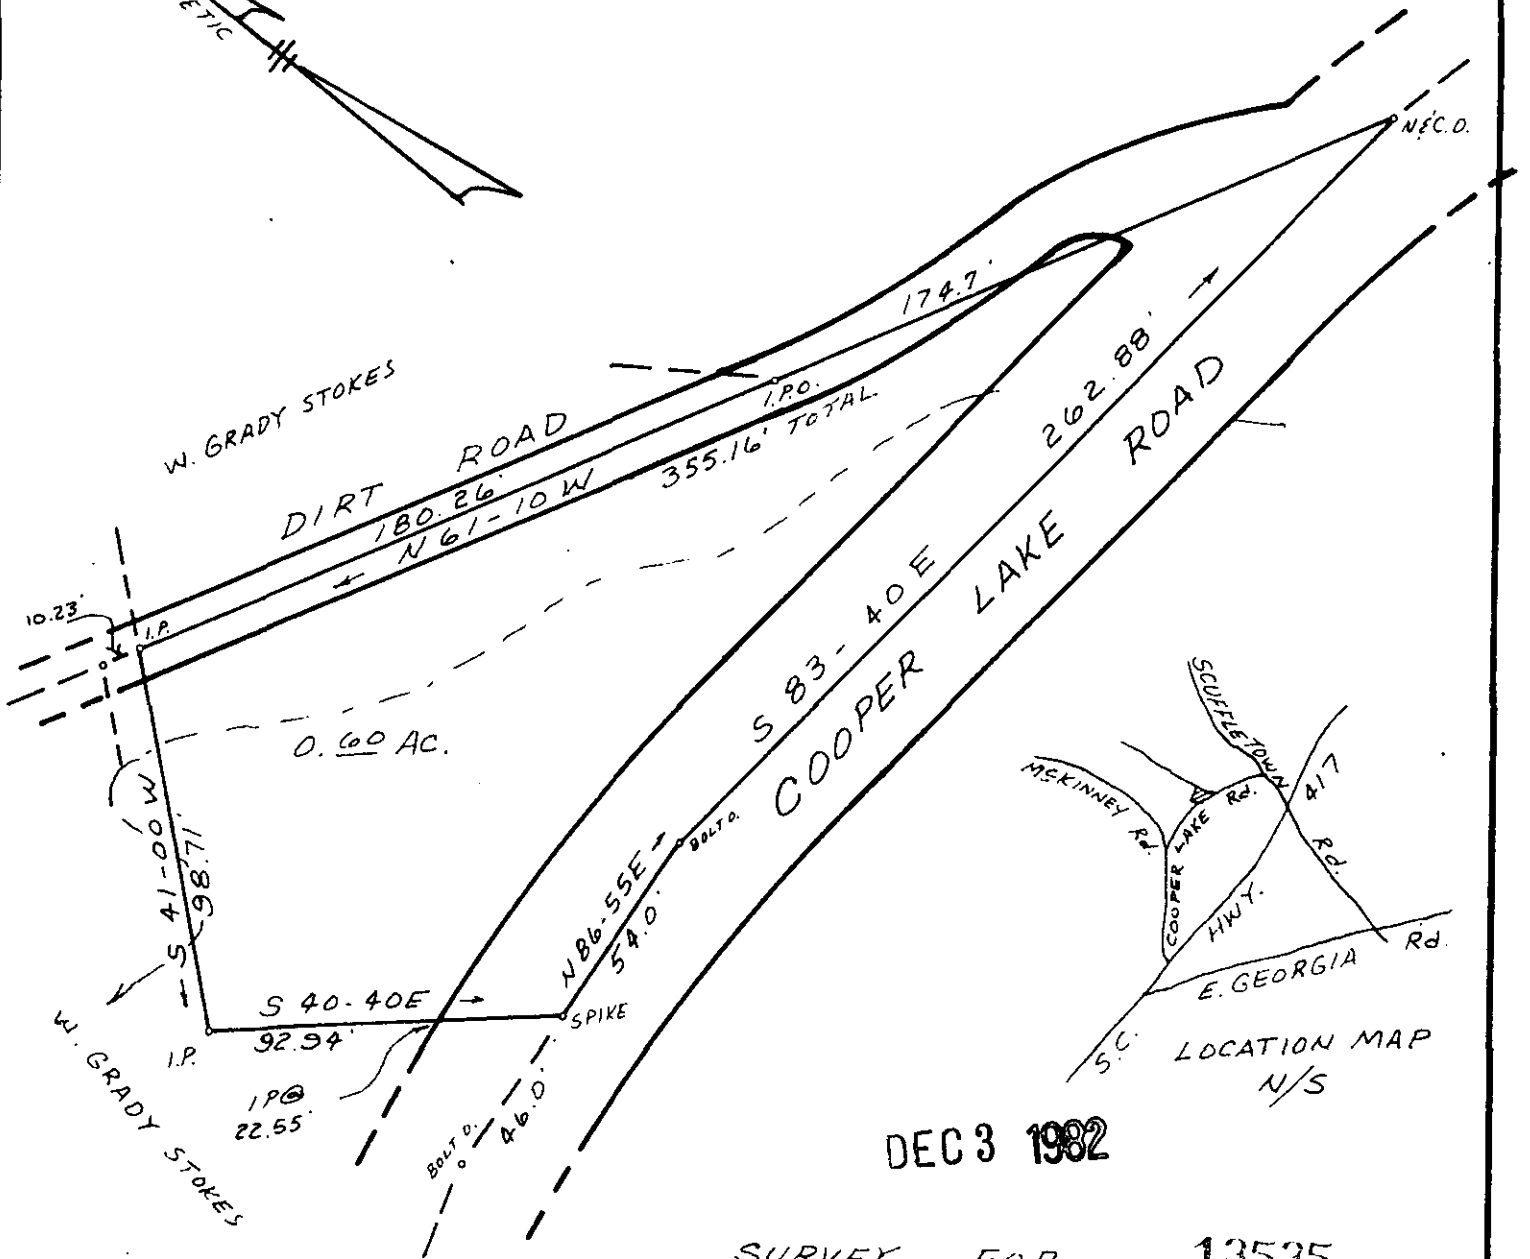


FILED GREENVILLE CO. S.C.

MICROFILMED

DEC 3 2 30 PM '82

DONNIE S. TANKERSLEY R.M.C.

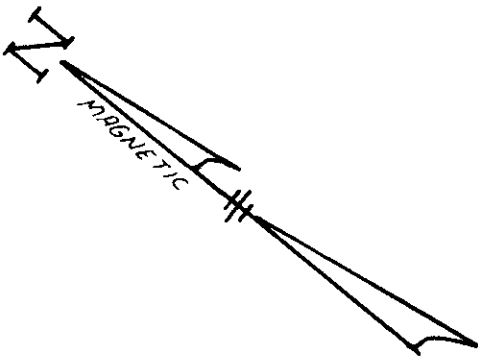

LOCATION MAP N/S

DEC 3 1982


SURVEY FOR 13535

ROY J. LESLEY

NEAR SIMPSONVILLE - G'VILLE, CO. S.C.

SCALE 1" = 50'

OCT 29 1982

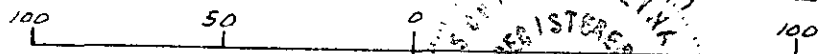

REF: PT. 559.1-1-14 W. GRADY STOKES PROP.

I CERTIFY THAT THE RATIO OF PRECISION OF THE FIELD SURVEY IS 1/5000 AND THAT THE AREA WAS COMPUTE BY D.M.D. METHOD.

F.B. C-82



3.00CI

PLS 1347 G'VILLE, S.C.