

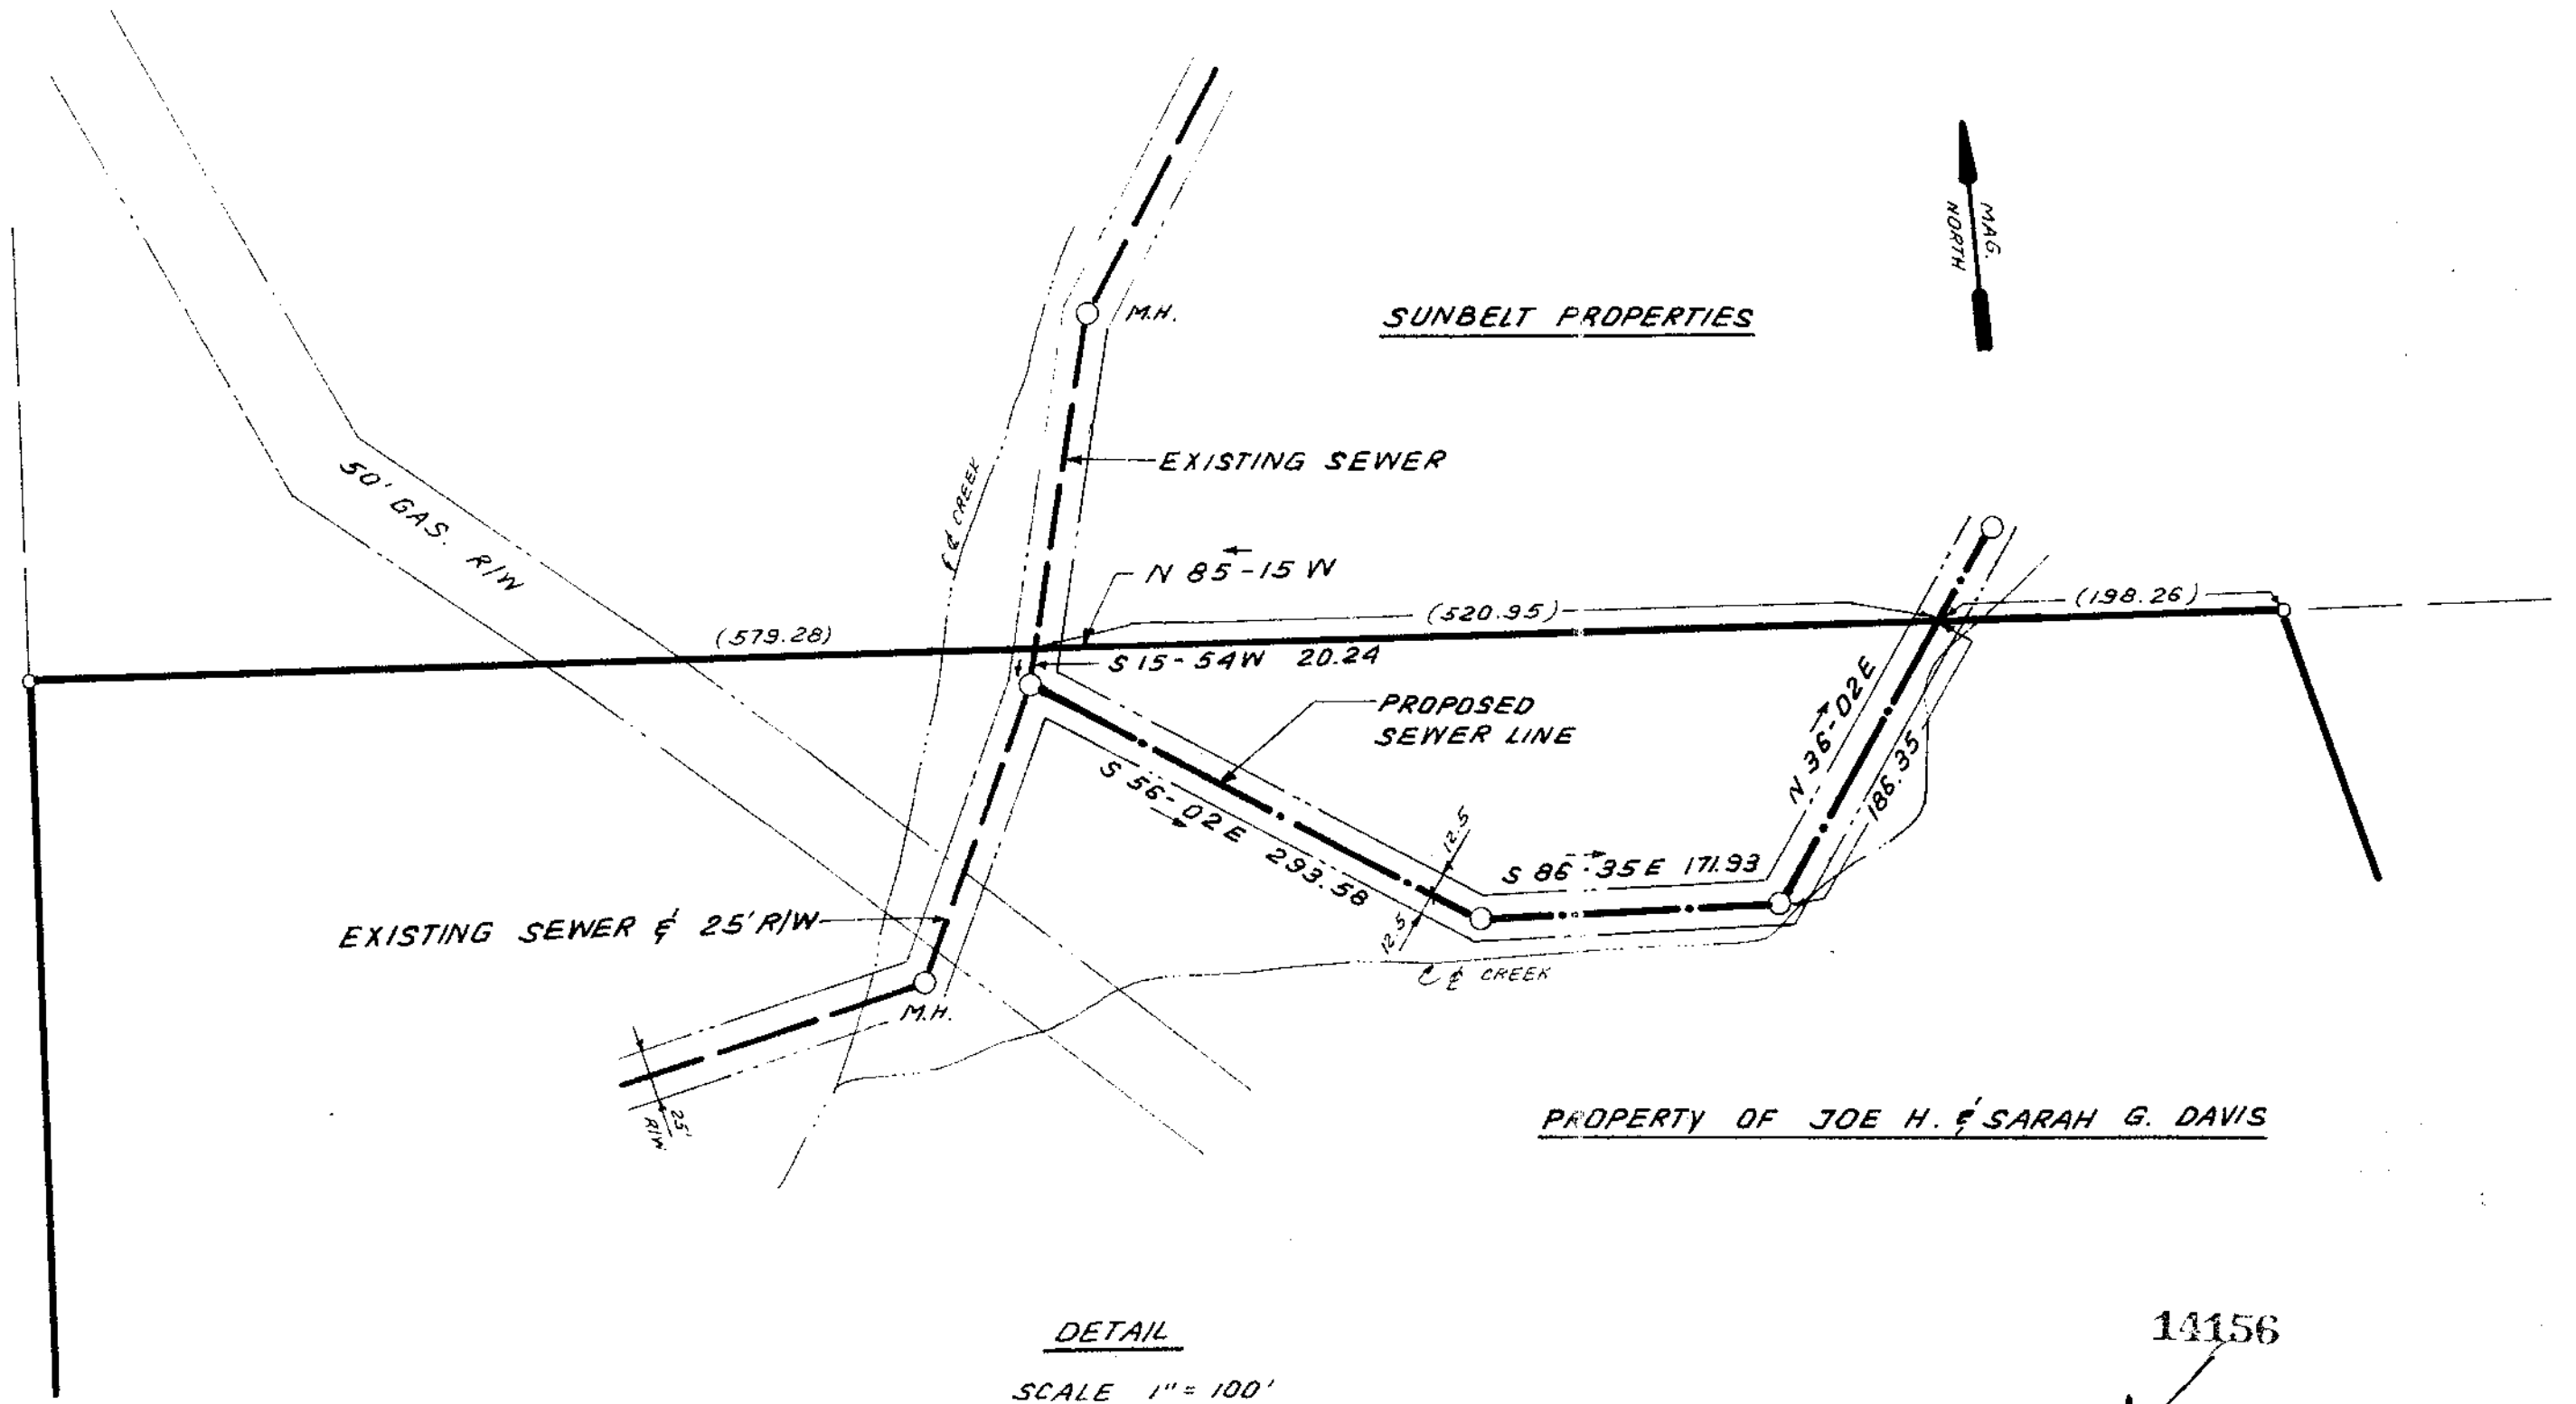
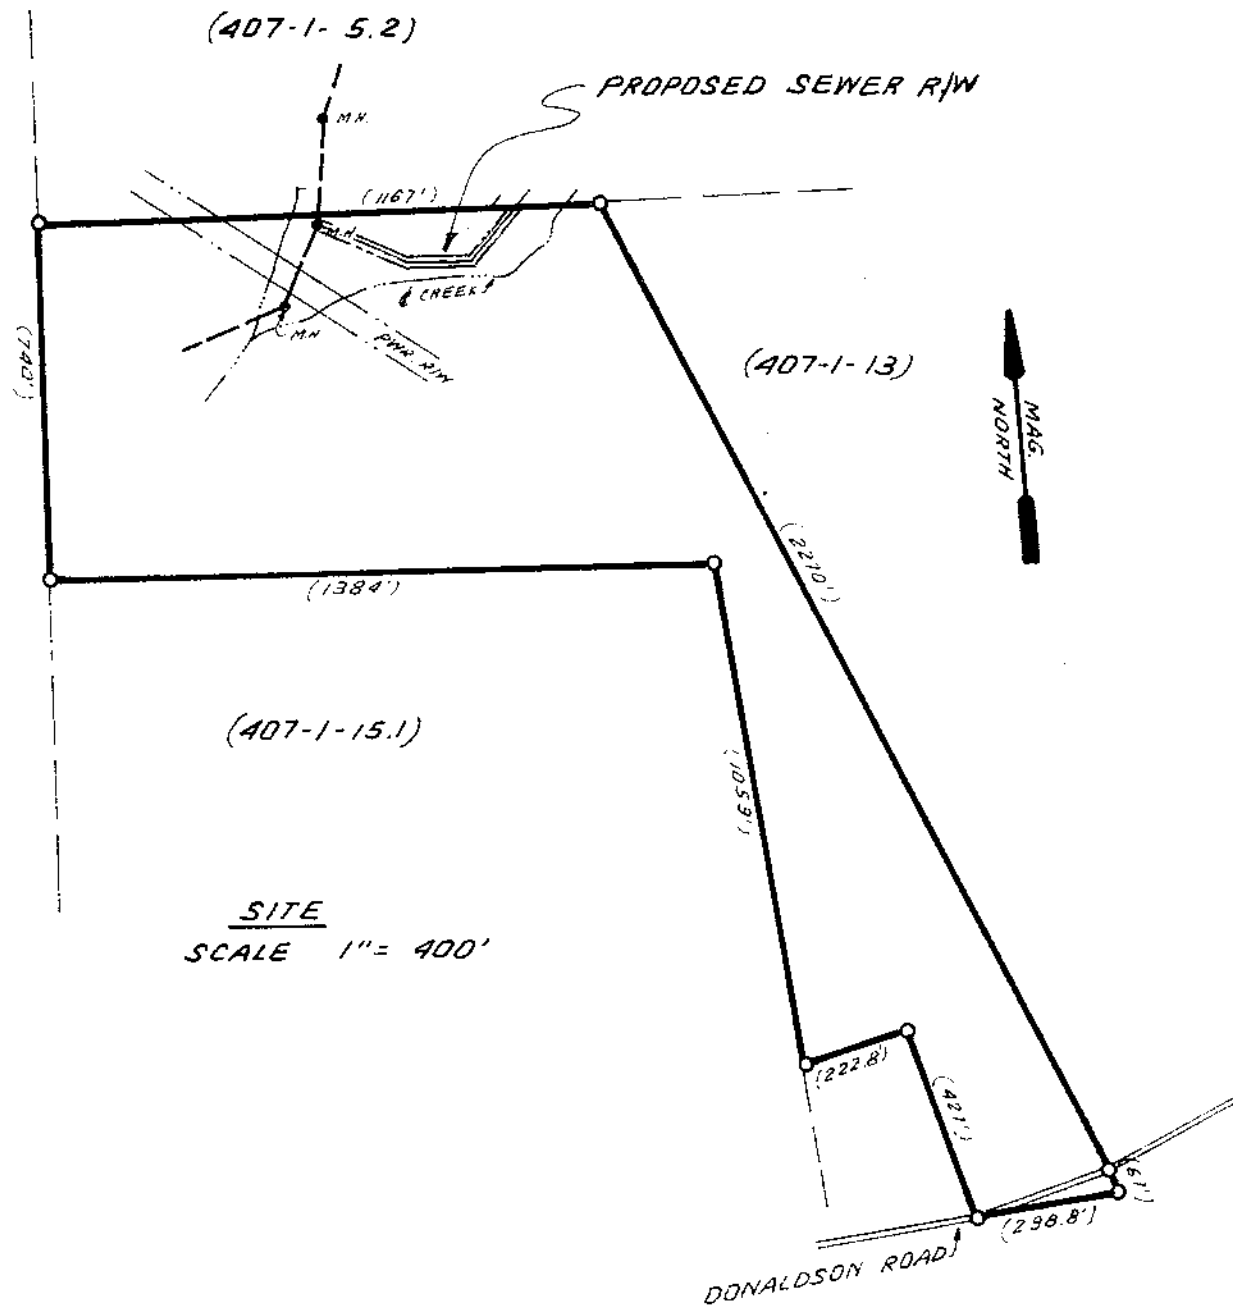


FILED
GREENVILLE CO. S. C.
DEC 10 12 PM '82
DONNIE STARRSLEY
R.M.C.

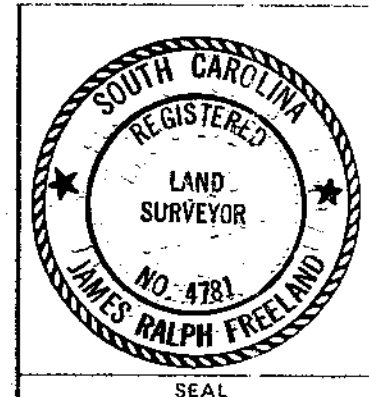

14156
✓
9-J-12

DEC 10 1982

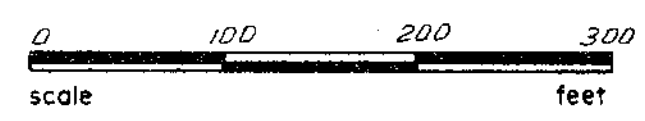

STATE OF SOUTH CAROLINA
GREENVILLE COUNTY

SANITARY SEWER RIGHT-OF-WAY
FOR SUNBELT PROPERTIES, INC.
ACROSS PROPERTY OF
JOE H. DAVIS &
SARAH G. DAVIS

FREELAND & ASSOCIATES Engineers & Land Surveyors GREENVILLE, S.C.	
SURVEY	WBH III
DRAWN	B.P.
CHECK	
SCALE	AS NOTED
DATE	SEPT. 28 1982
DWG. NO.	7607

MICROFILMED