
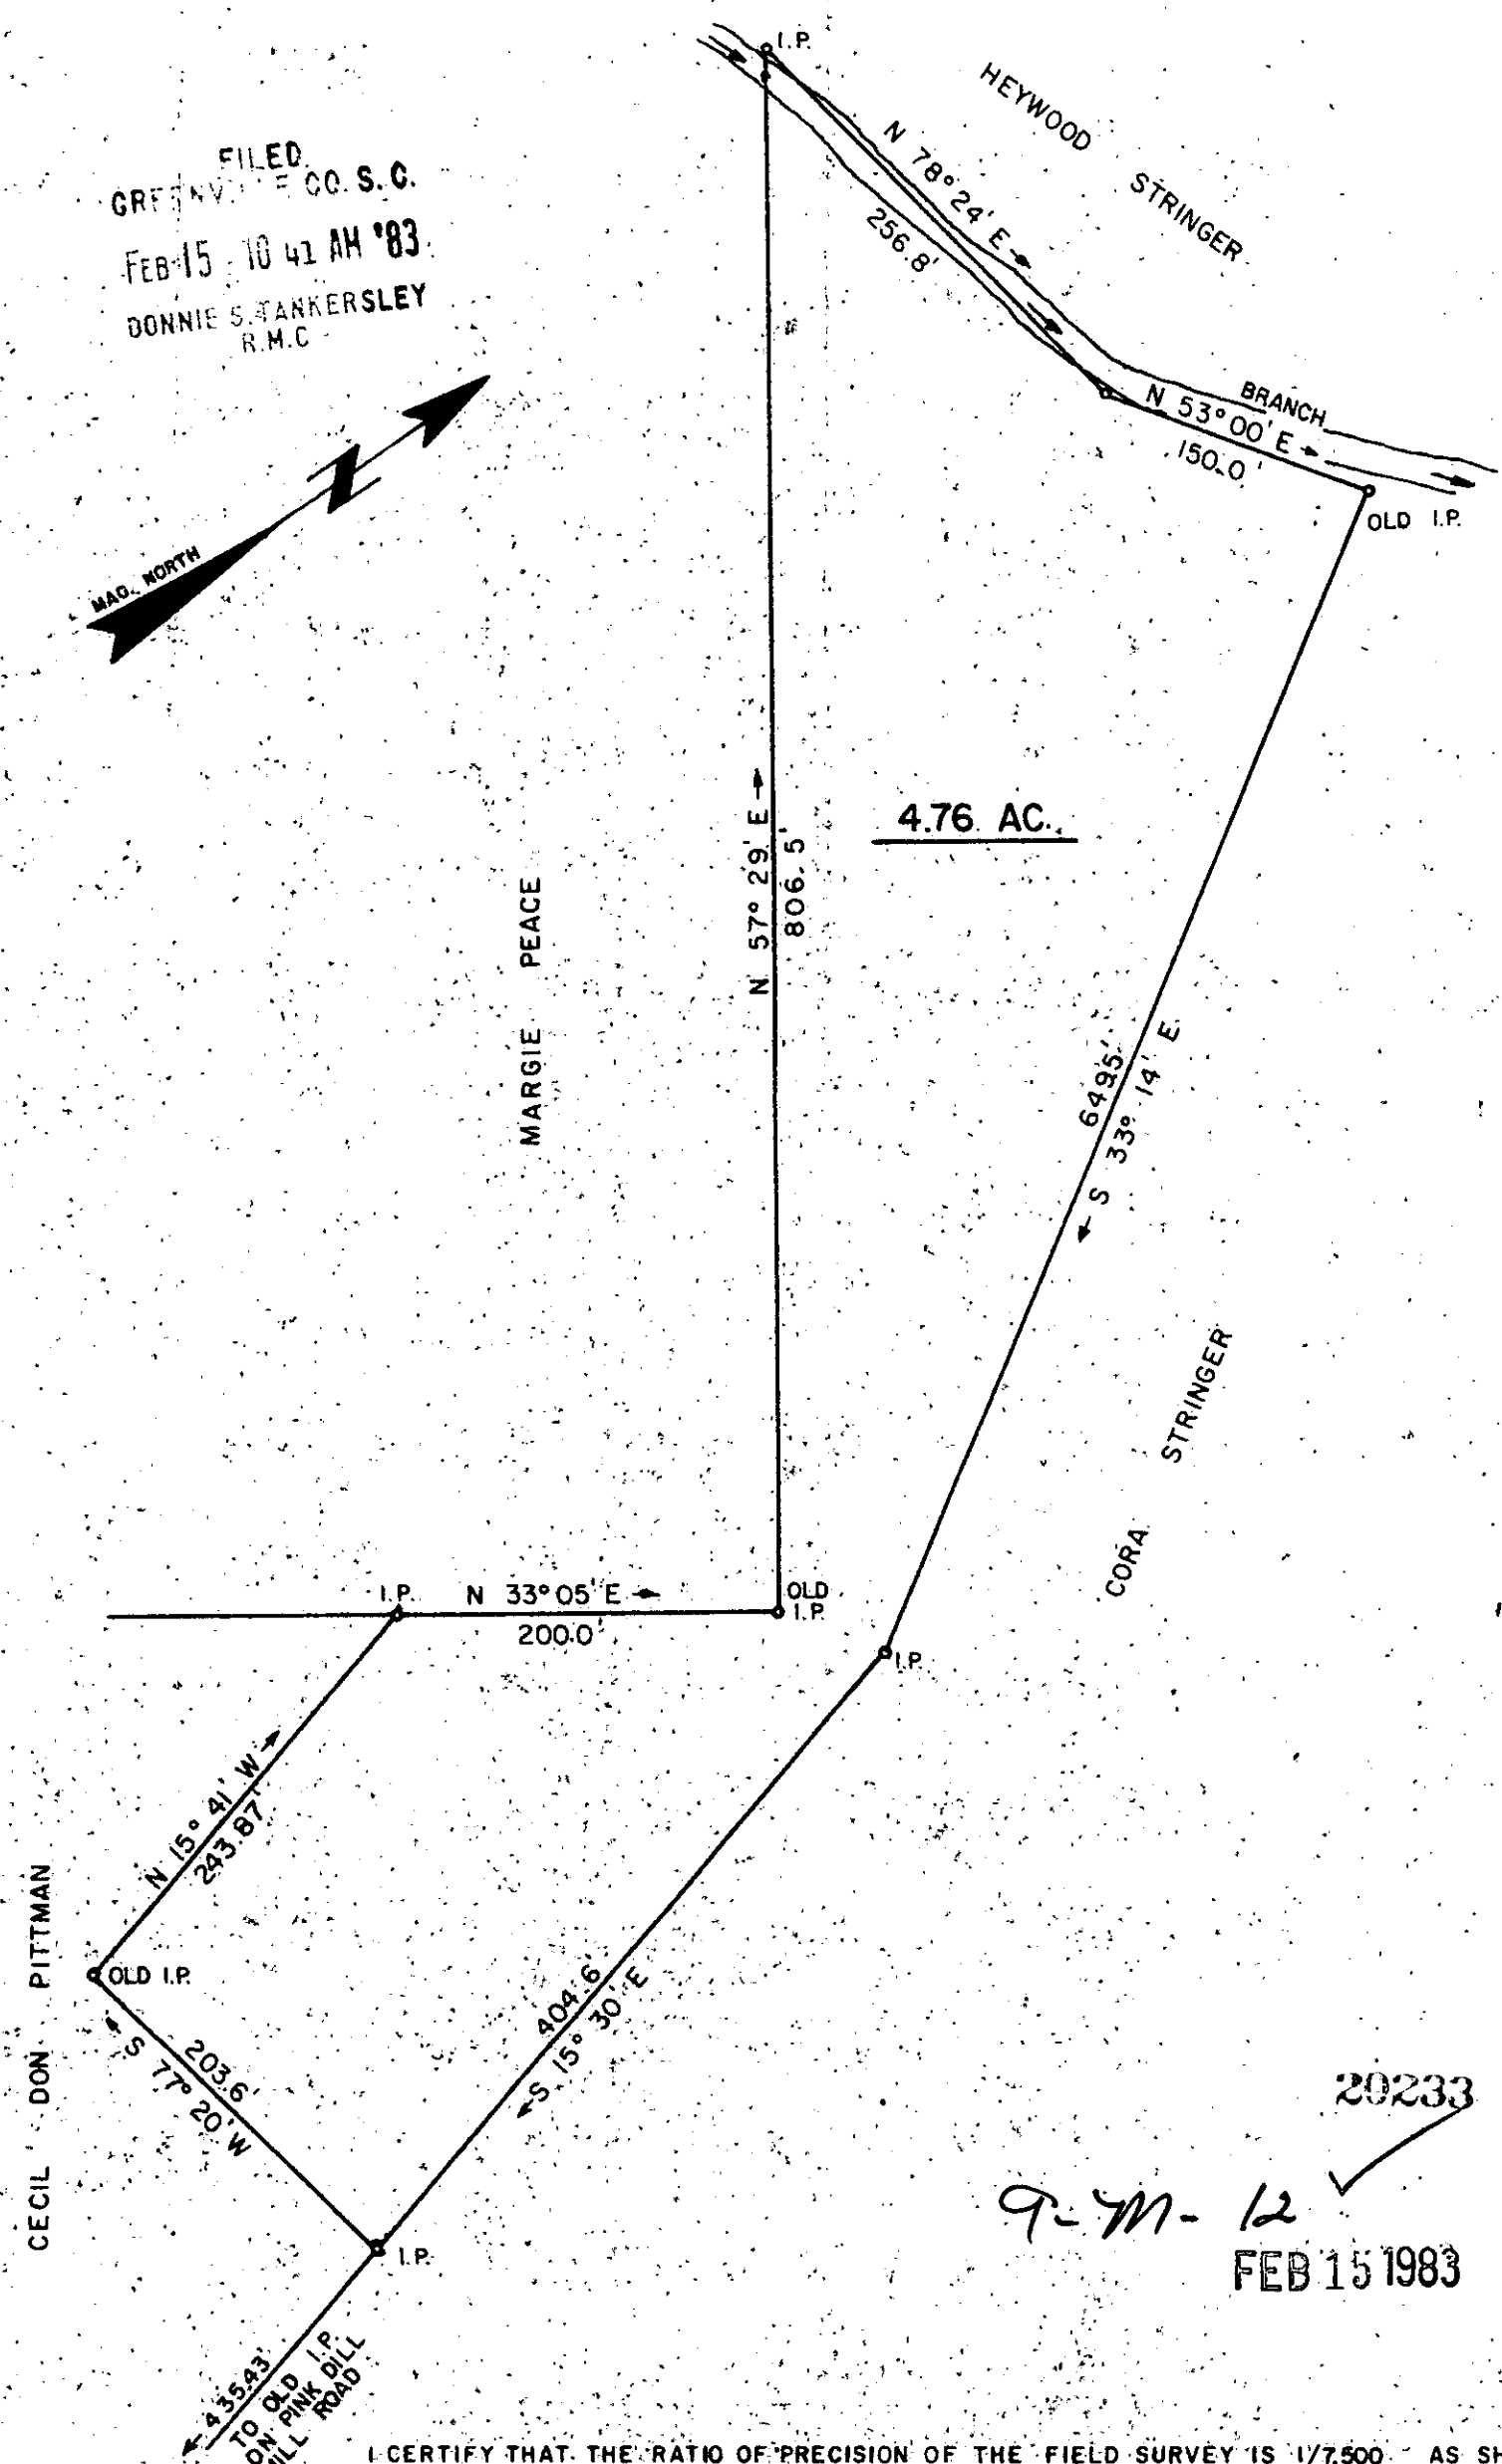


FILED
 GREENVILLE CO. S.C.
 FEB 15 10 41 AM '83
 DONNIE S. TANKERSLEY
 R.M.C.

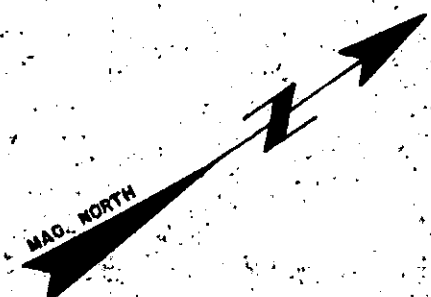


4.76 AC.

CECIL DON PITTMAN

20233
 9-M-12 ✓
 FEB 15 1983

I CERTIFY THAT THE RATIO OF PRECISION OF THE FIELD SURVEY IS 1/7,500 AS SHOWN HEREON AND THE AREAS WERE DETERMINED BY THE D. M. D. METHOD OF AREA CALCULATION.

SURVEY FOR			
CECIL DON PITTMAN			
LOCATED 8 MI. NORTH OF GREER			
COUNTY	STATE		
GREENVILLE	SOUTH CAROLINA		
DATE 7 JAN, 1983	FIELD CHIEF	DRAWN BY	
REVISED	G. A. W.	T. G. W.	
SCALE 1" = 100'			
WOLFE & HUSKEY, INC. - ENGINEERING and SURVEYING P. O. BOX 35 - LYMAN, S. C. 29365			

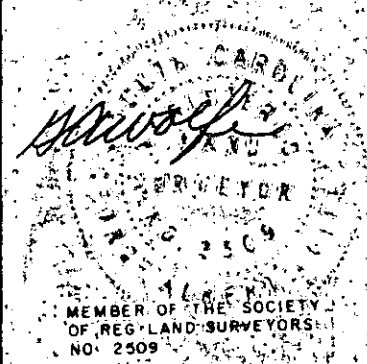

81-11-68