
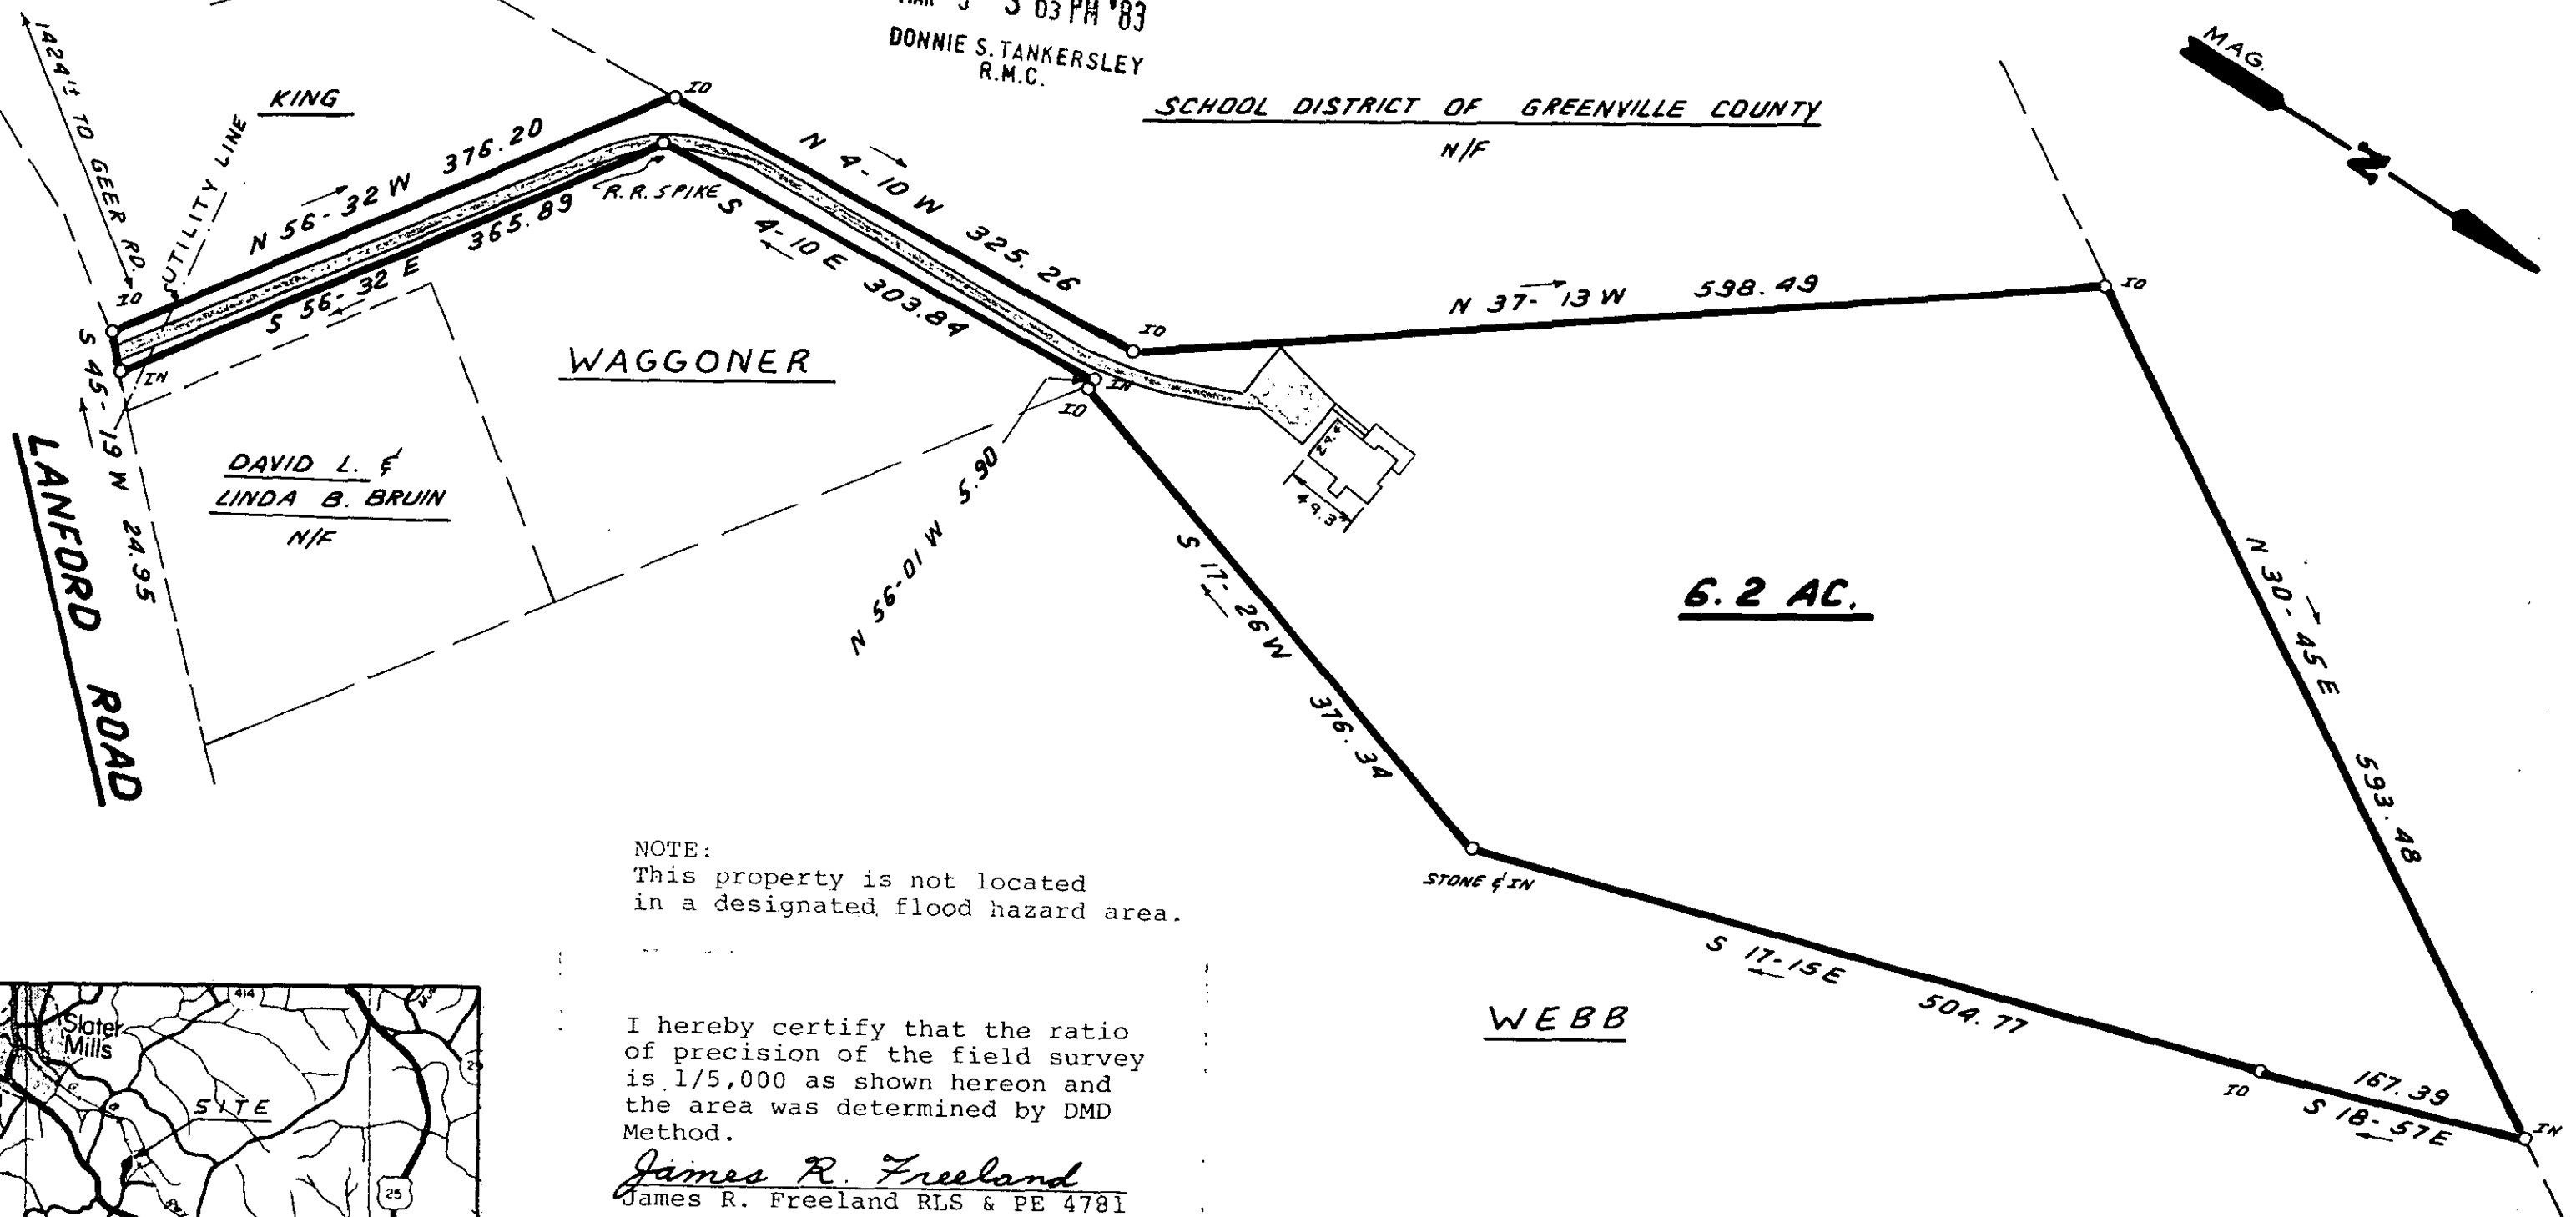



FILED
GREENVILLE CO. S. C.
MAR 9 3 03 PM '83
DONNIE S. TANKERSLEY
R.M.C.

SCHOOL DISTRICT OF GREENVILLE COUNTY
N/F

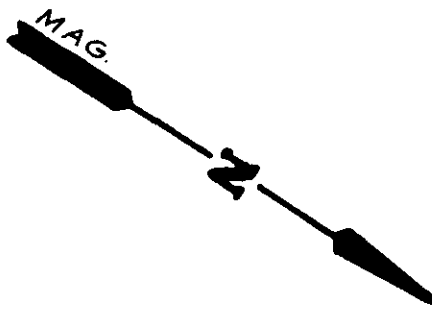


NOTE:
This property is not located
in a designated flood hazard area.

I hereby certify that the ratio
of precision of the field survey
is 1/5,000 as shown hereon and
the area was determined by DMD
Method.
James R. Freeland
James R. Freeland RLS & PE 4781

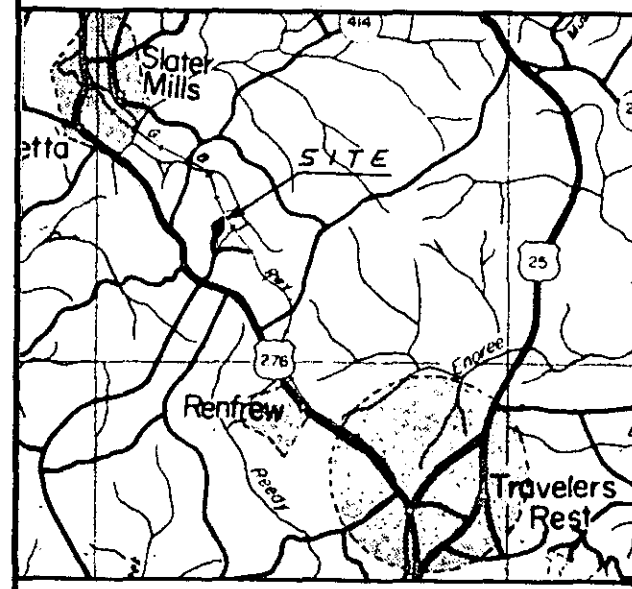

MAR 9 1983
22572
✓ 9M-40

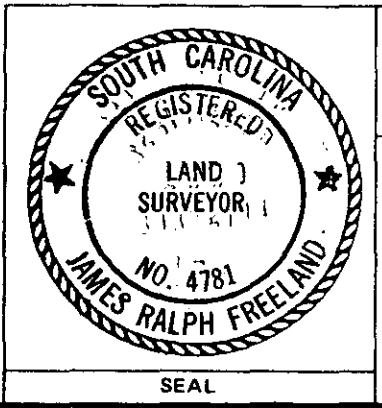

STATE OF SOUTH CAROLINA
GREENVILLE COUNTY

PROPERTY OF
JOHN W. HELLBERG
MARY P. HELLBERG

FREELAND & ASSOCIATES Engineers • Land Surveyors	
GREENVILLE, S.C.	
SURVEY	L.T.
DRAWN	B.R.
CHECK	M.C.
SCALE	1" = 100'
DATE	FEB. 25. 83
DWG. NO.	B486

MICROFILMED