
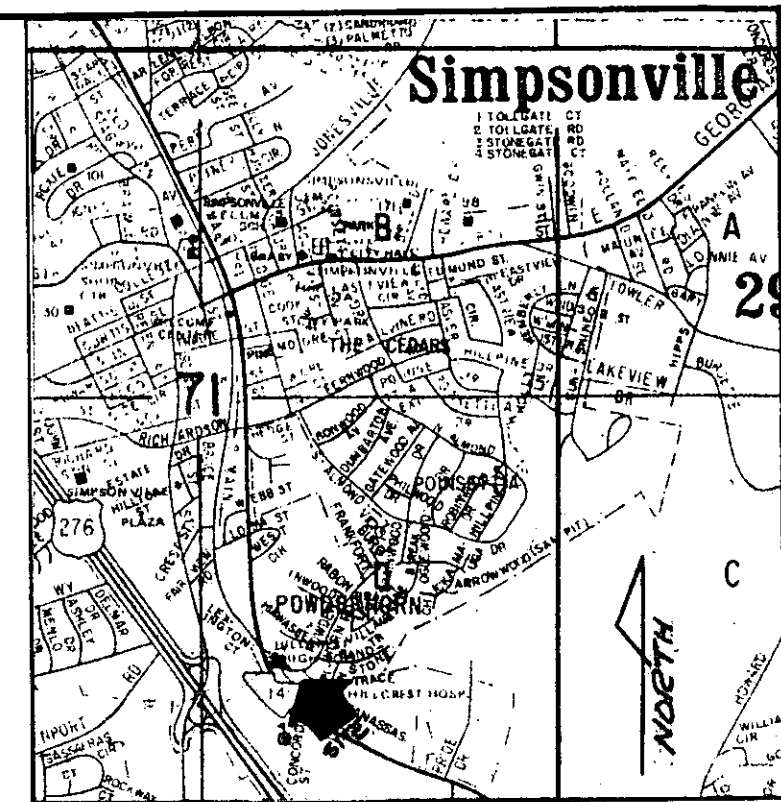
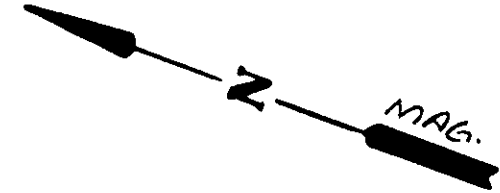


POWDER HORN SUBDIVISION

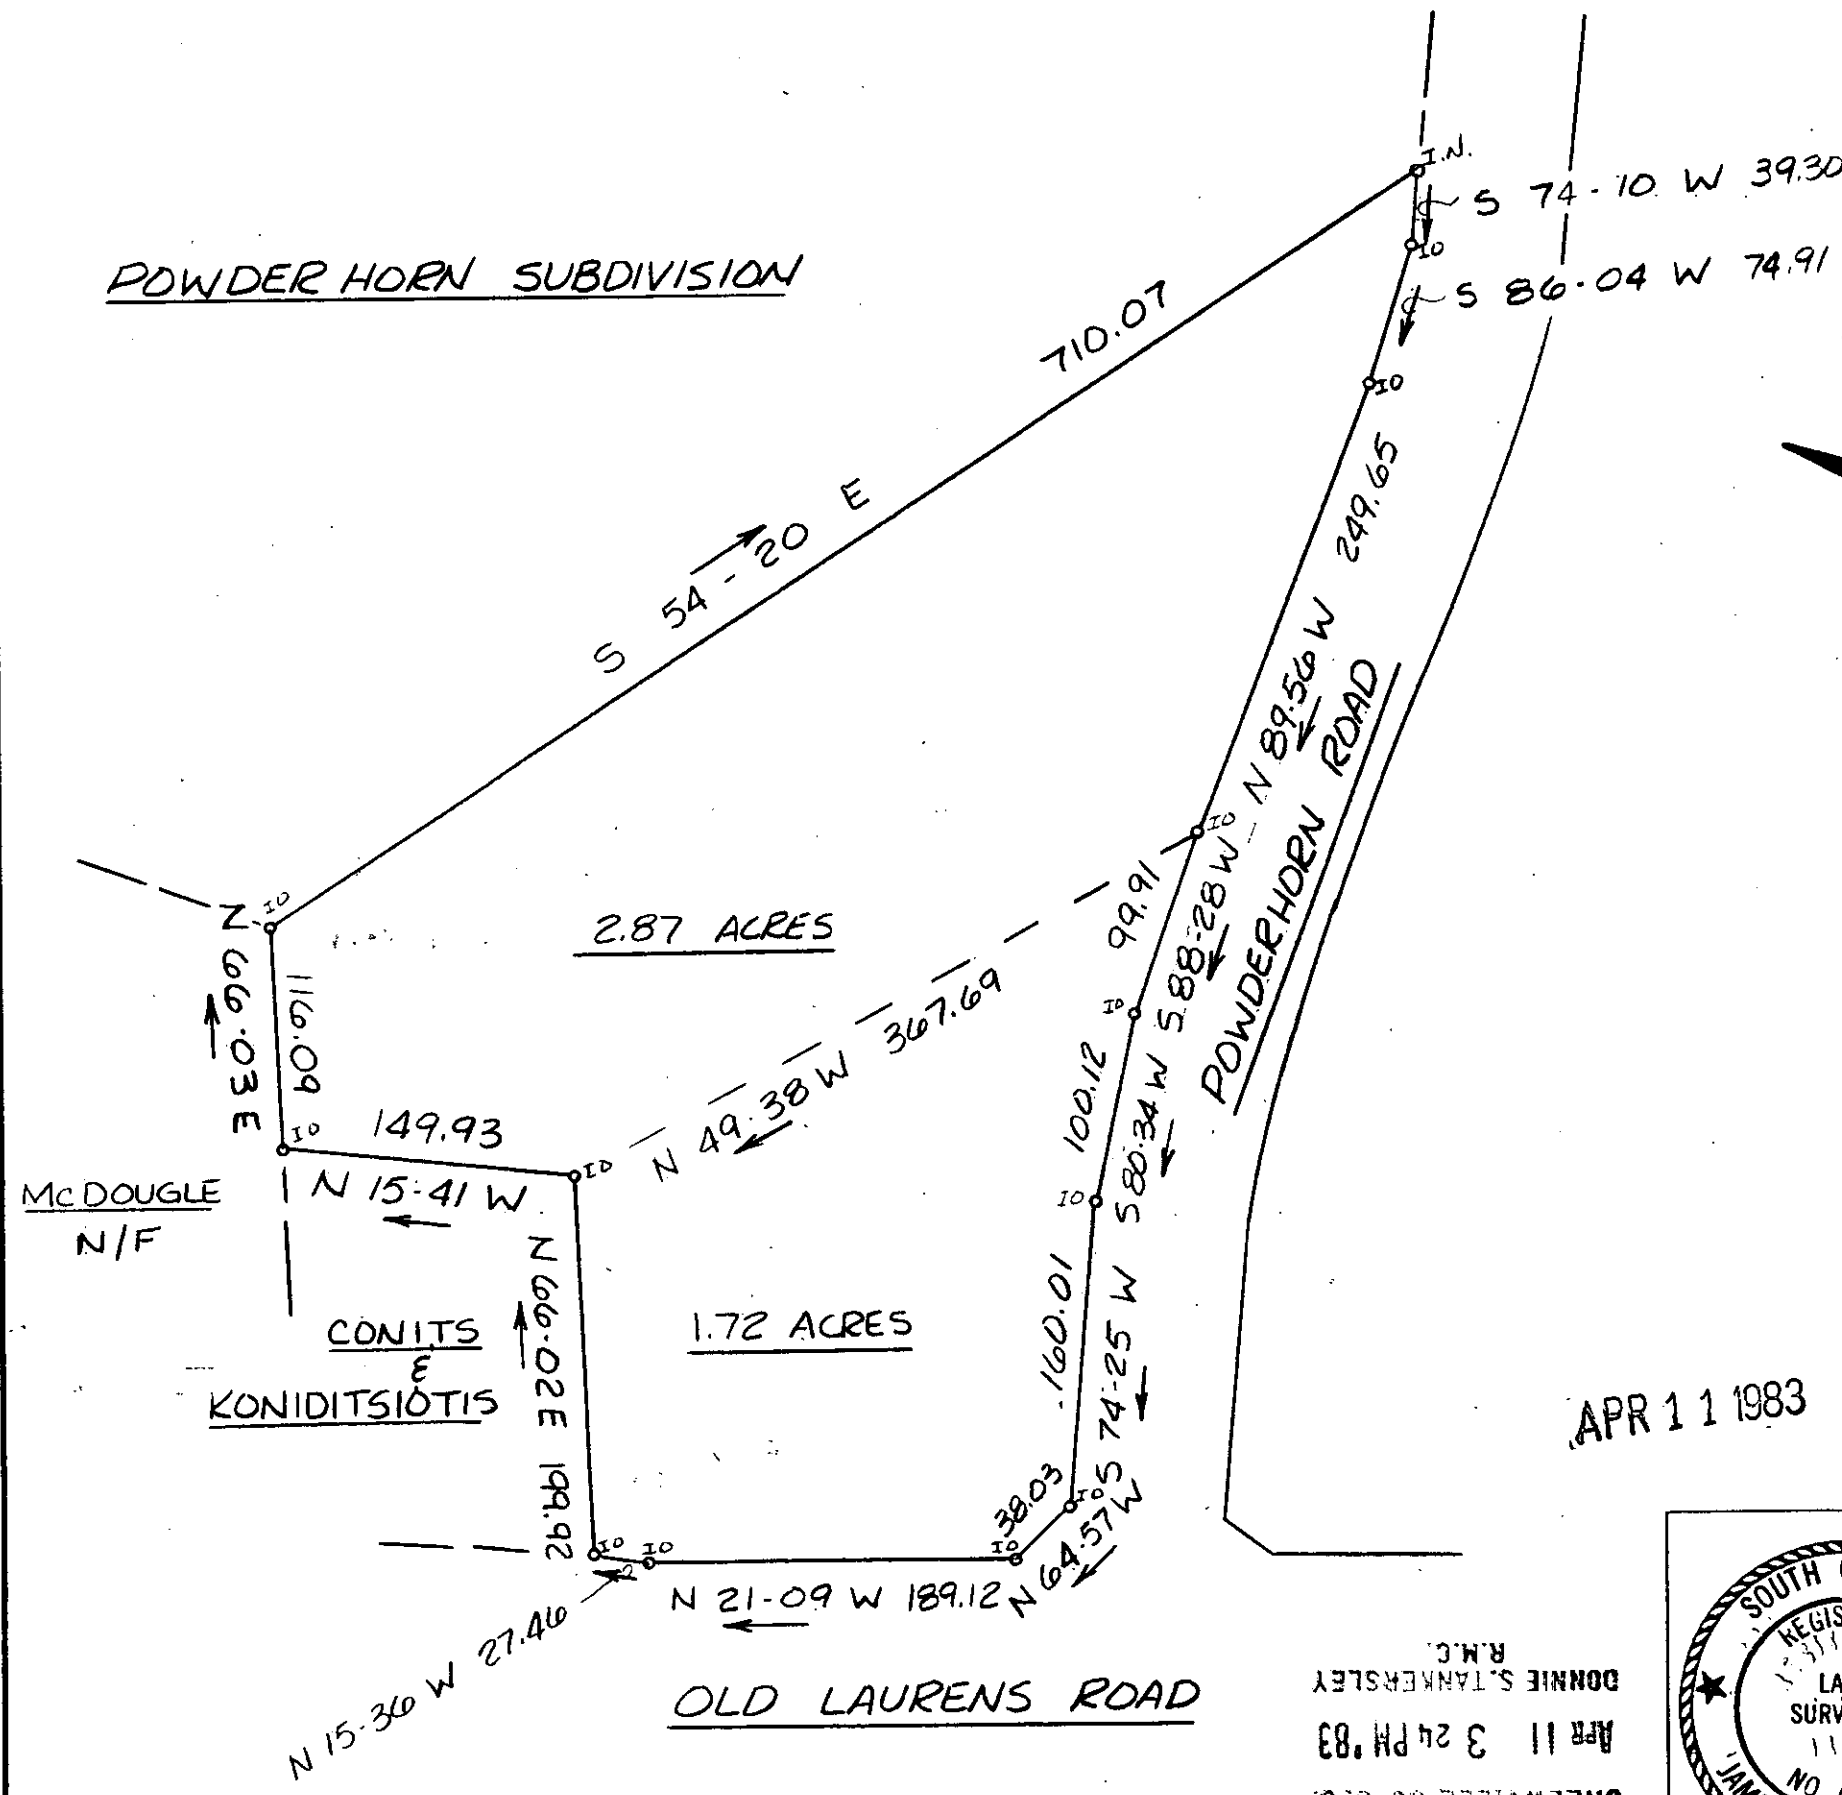

MORTGAGE PLAT

This is not a subdivision. This is a mortgage plat for financial purposes only and is not to be used to transfer property from one owner to another.

I hereby certify that the ratio of precision of the field survey is 1/5,000 as shown hereon and the area was determined by DMD Method.

James R. Freeland
James R. Freeland RLS & PE 4781


26272

APR 11 1983

9-M-78 ✓



FILED
GREENVILLE CO S.C.
APR 11 3 24 PM '83
DONNIE S. TANKERSLEY
R.M.C.

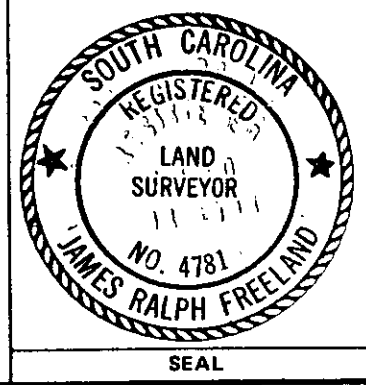

**STATE OF SOUTH CAROLINA
GREENVILLE COUNTY**

SURVEY FOR
PANAYOTIS PANAYOTOPOULOS

FREELAND & ASSOCIATES
Engineers • Land Surveyors
GREENVILLE, S.C.

SURVEY	MC
DRAWN	KEG
CHECK	M L C
SCALE	1" = 100'
DATE	APRIL 5, 1983
DWG. NO.	8711

GCTO -----3 AP11 83