
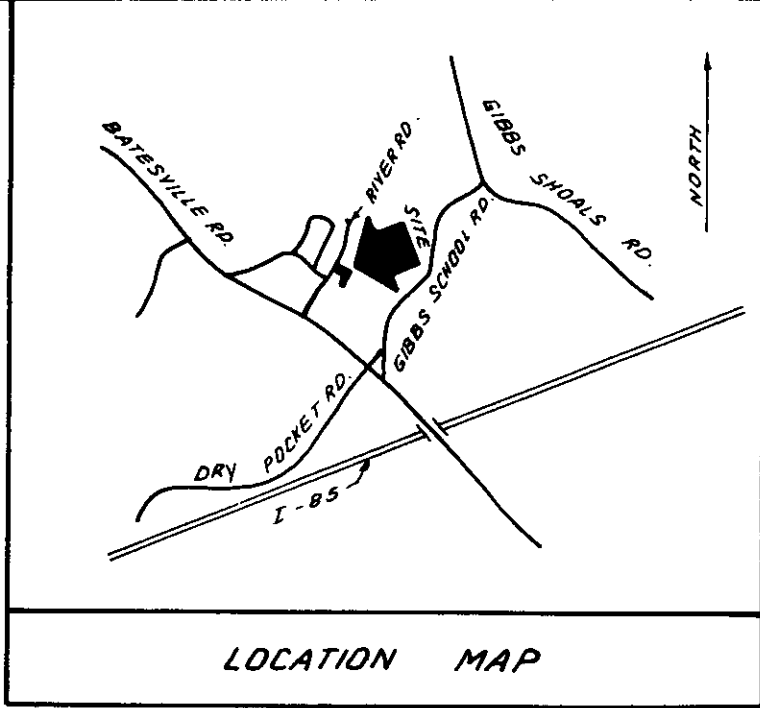


FILED
GREENVILLE CO. S. C.
APR 18 12 57 PM '83
DONNIE S. TANKERSLEY
R.M.C


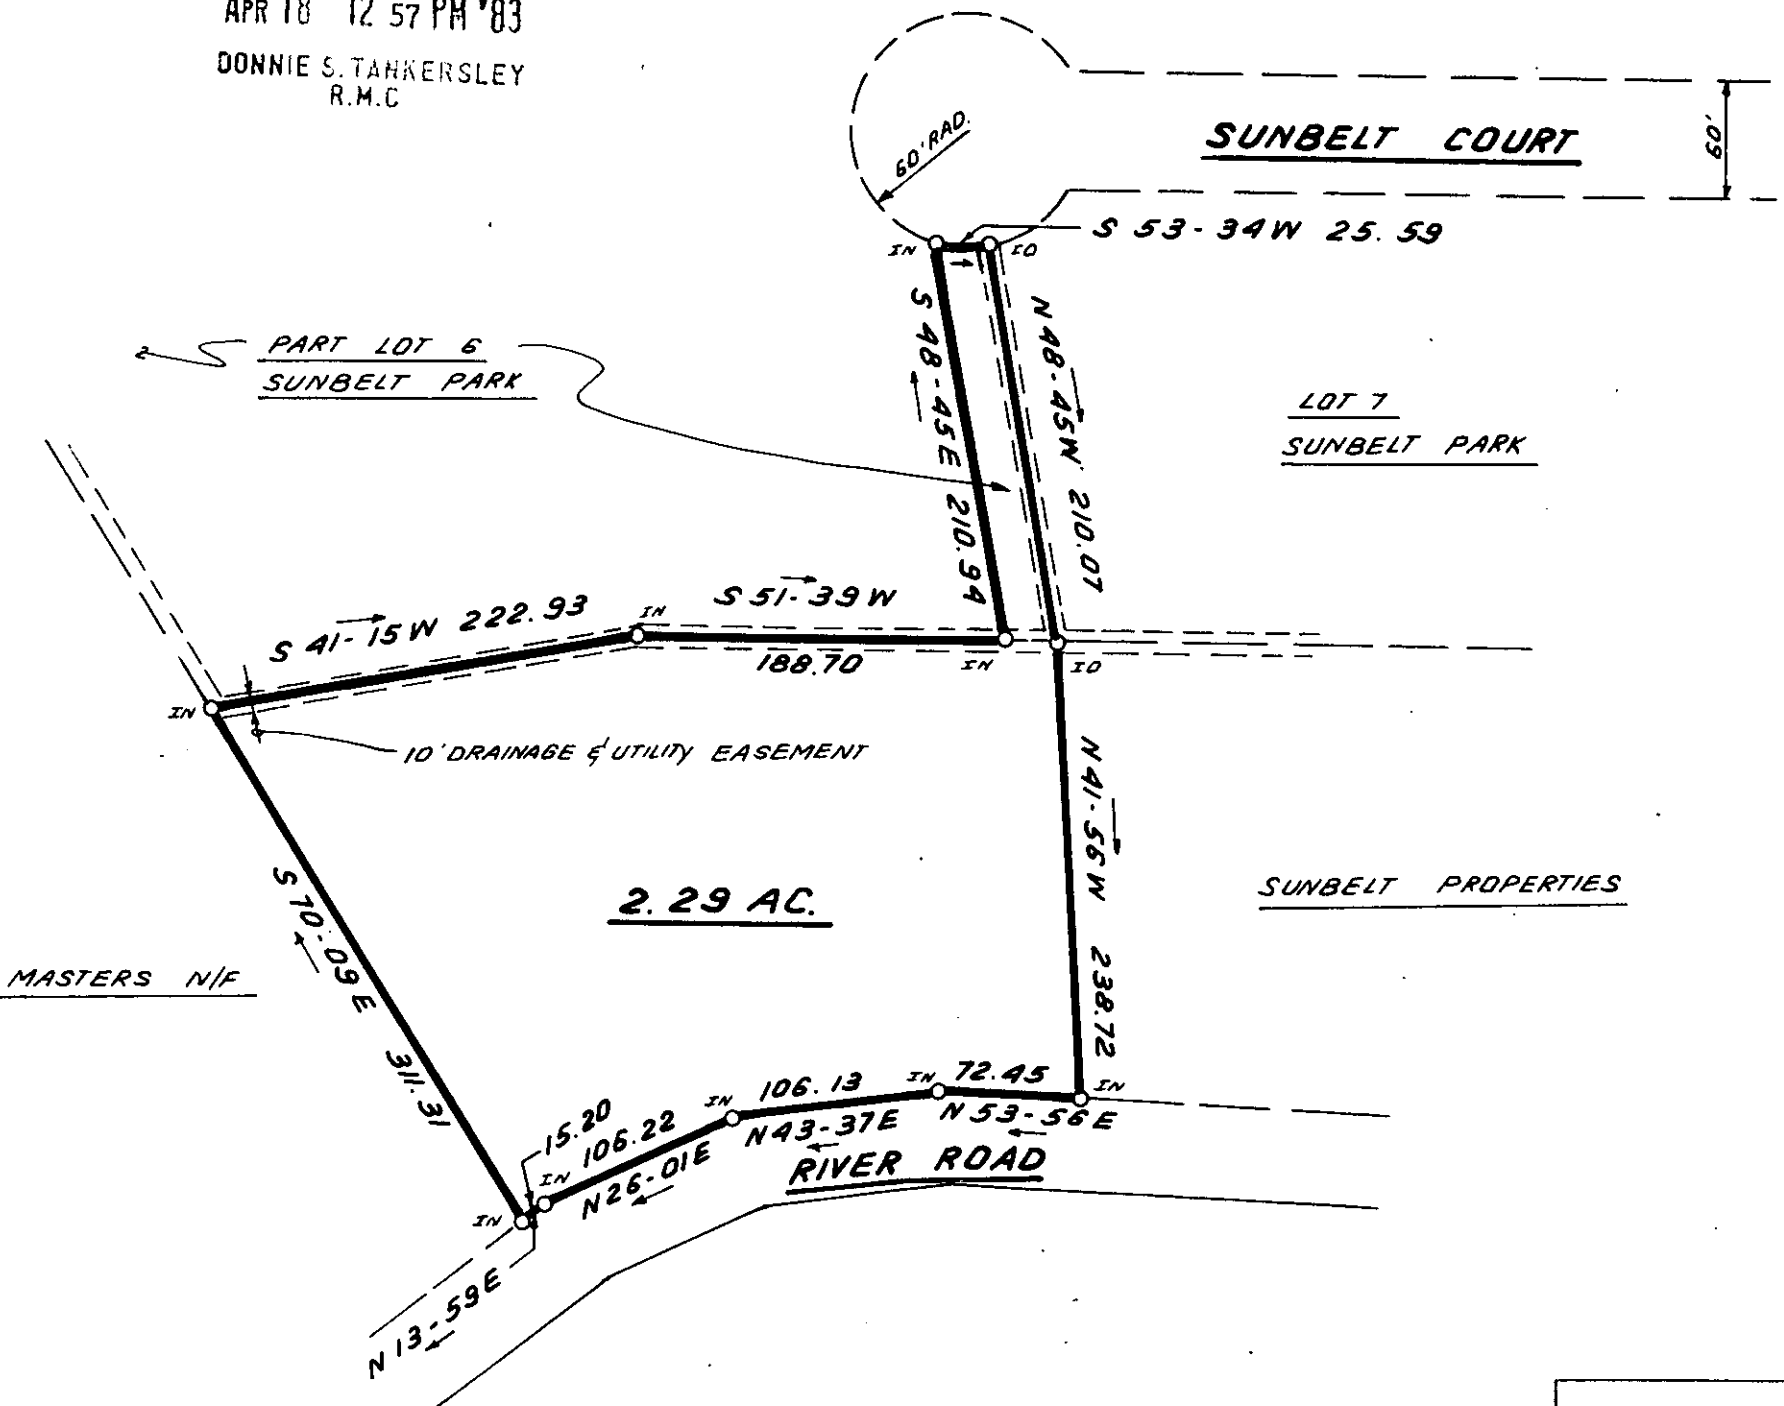


I hereby certify that the ratio of precision of the field survey is 1/5,000 as shown hereon and the area was determined by DMD Method.

James R. Freeland
James R. Freeland RLS & PE 4781

APR 18 1983

9M-90 27048

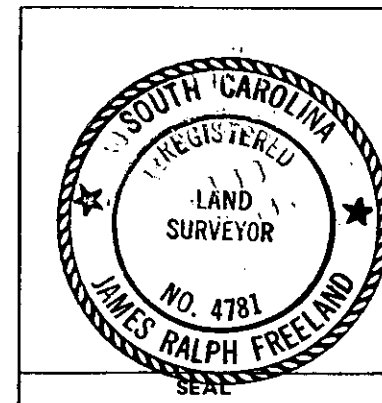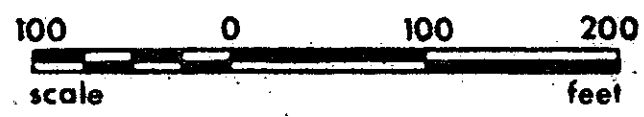

STATE OF SOUTH CAROLINA
GREENVILLE COUNTY

PROPERTY OF
JERRY D. RUNION

GCTO -----3 AP18 83

FREELAND & ASSOCIATES
Engineers • Land Surveyors
GREENVILLE, S.C.

SURVEY	L.T.
DRAWN	B.R.
CHECK	MC
SCALE	1" = 100'
DATE	APRIL 19 5 00 CD
DWG. NO.	8748