
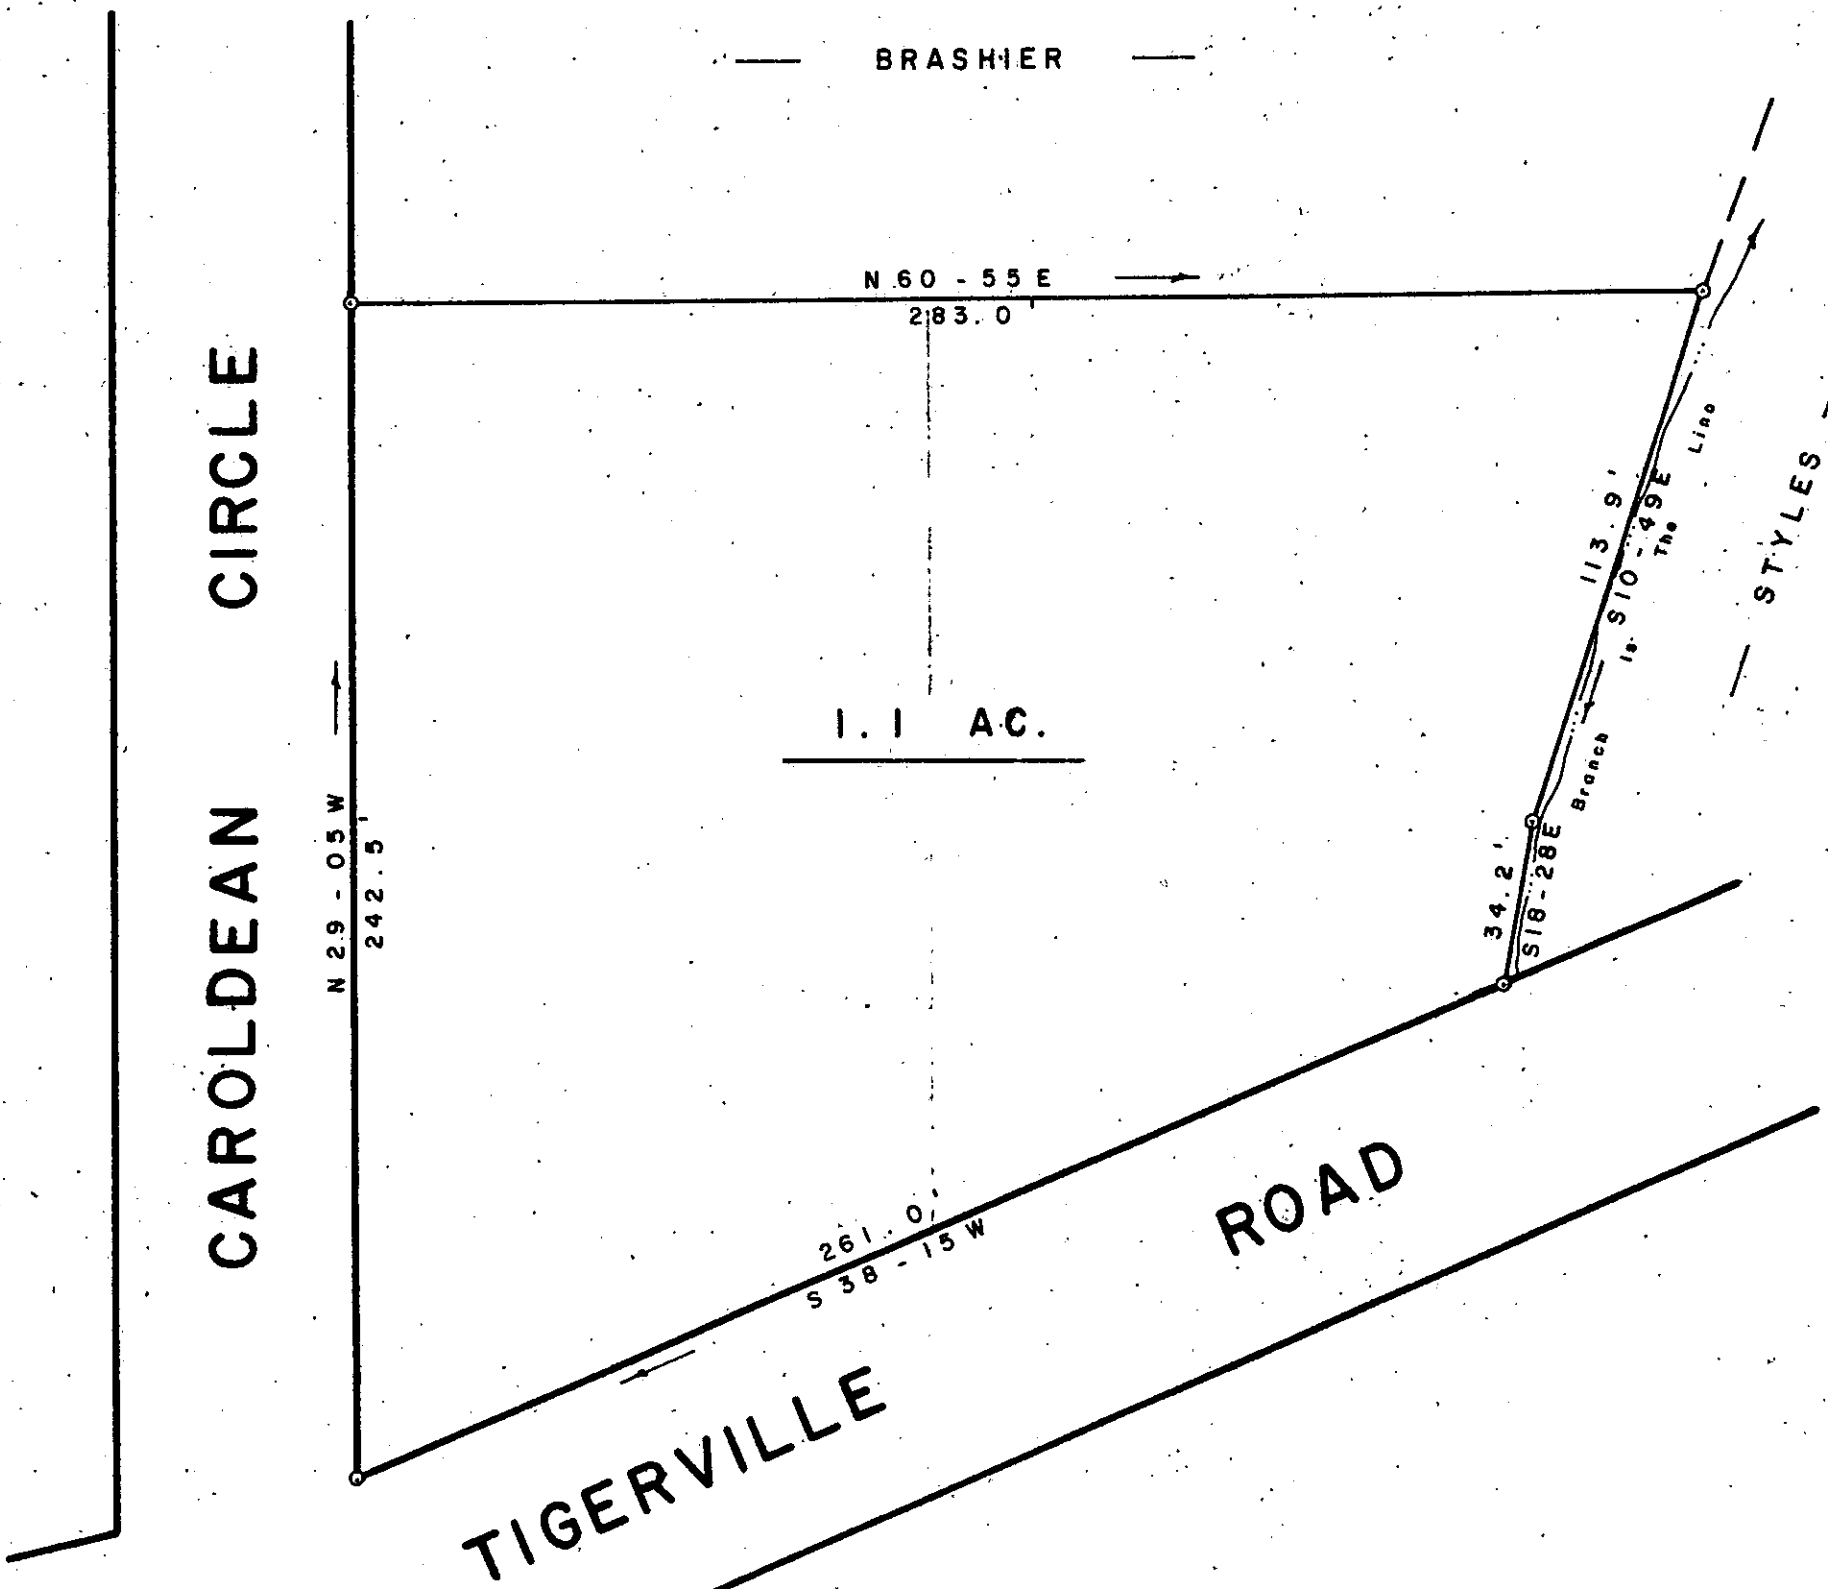


FILED
GREENVILLE CO. S. C.
APR 18 1 00 PM '83
DONNIE S. TANKERSLEY
R.M.C.

NOTE: NOT A FIELD SURVEY.
Reference: Being Lots 18 & 19
Of Enoree Heights At
Plat Book QQ, Page
54 & 55.

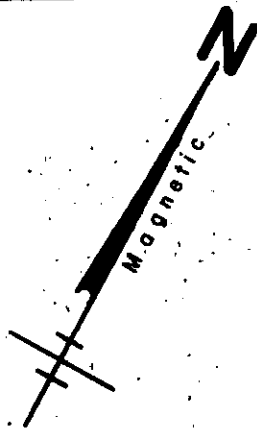

PLAT FOR
RONNIE BARTON
JANICE BARTON

NEAR TRAVELERS REST GREENVILLE CO.
SOUTH CAROLINA
MARCH 24, 1983

27047

9-M-91 ✓

SCALE: 1" = 40'



WRW
W. R. WILLIAMS, JR.
ENGR. / SURVEYOR, Inc.
P.E. & L.S. No. 3979
15 S. MAIN STREET
TRAVELERS REST, S. C.
29690

"I hereby certify that the ratio of precision of the field survey is 1/N/A as shown hereon and the area was determined by DMD method of area calculation."

W.R. Williams, Jr.
P.E. & L.S. No. 3979