


Note: Improvements on this lot are not in a flood hazard area in accordance with Greenville County Floodway Map Panel 125 of 325.

MAR 11 10 14 AM '83

DONNIE S. TANKERSLEY
R.M.C.

MAGS
1977

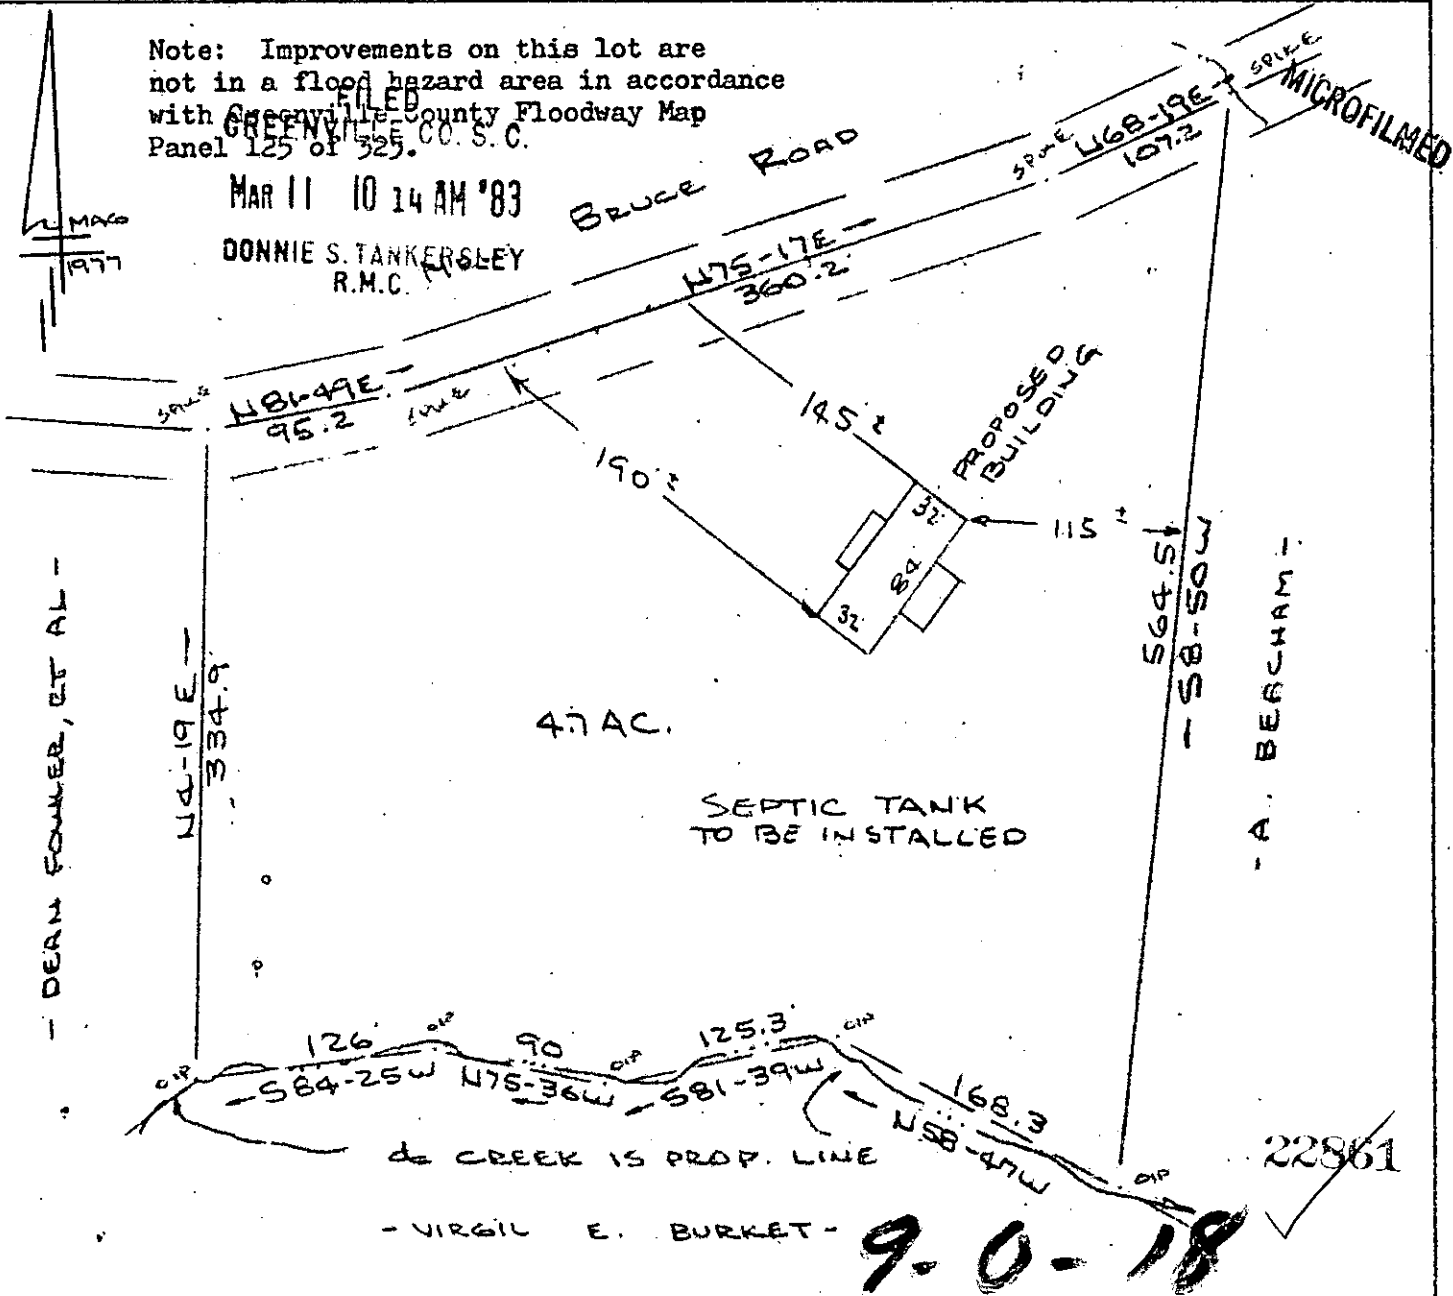

4.7 AC.

SEPTIC TANK TO BE INSTALLED

CREEK IS PROP. LINE

- VIRGIL E. BURKET -

9.0-18


SURVEY FOR

ELIZABETH JOAN FOWLER & JOSEPH GORDON HEDRICK

GREENVILLE COUNTY, S.C.

SCALE: 1"=100' 22 NOV 1982


REVISED 8 MARCH 1983

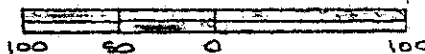

MAR 11 1983

I Certify That The Ratio Of Precision Of The Field Survey Is 1/3000 As Shown Hereon And That The Area Determined By D.M.D. Method Of Area Calculations.

R. B. Brull

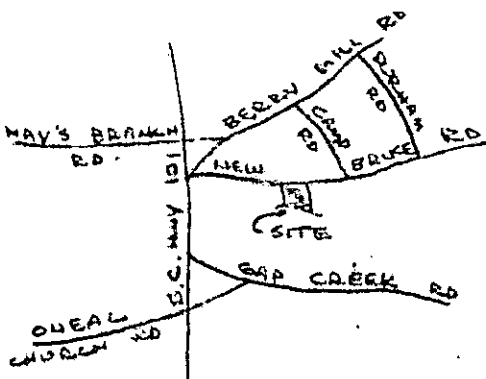

LOCATION MAP
NO SCALE

CAROLINA SURVEYING CO.
GREENVILLE, S.C.

SOUTH CAROLINA
REGISTRY
1957

GC10 3 MR 11 83 038 3.00CD