



FILED
GREENVILLE CO. S. C.
APR 22 4 35 PM '83
DONNIE S. TANKERSLEY
R.M.C.



This plot is not within the limits of the Greenville County Subdivision Regulation Jurisdiction and therefore recordation approval by the Greenville County Planning Commission is not required.

4-22-83 *Stephen W. Tame*
Greenville County Planning Commission

Each property owner is provided access to a public road by a private road of which each property owner has an undivided interest. The private access road will not be accepted and maintained as a public right of way until such time it meets minimum county standards.

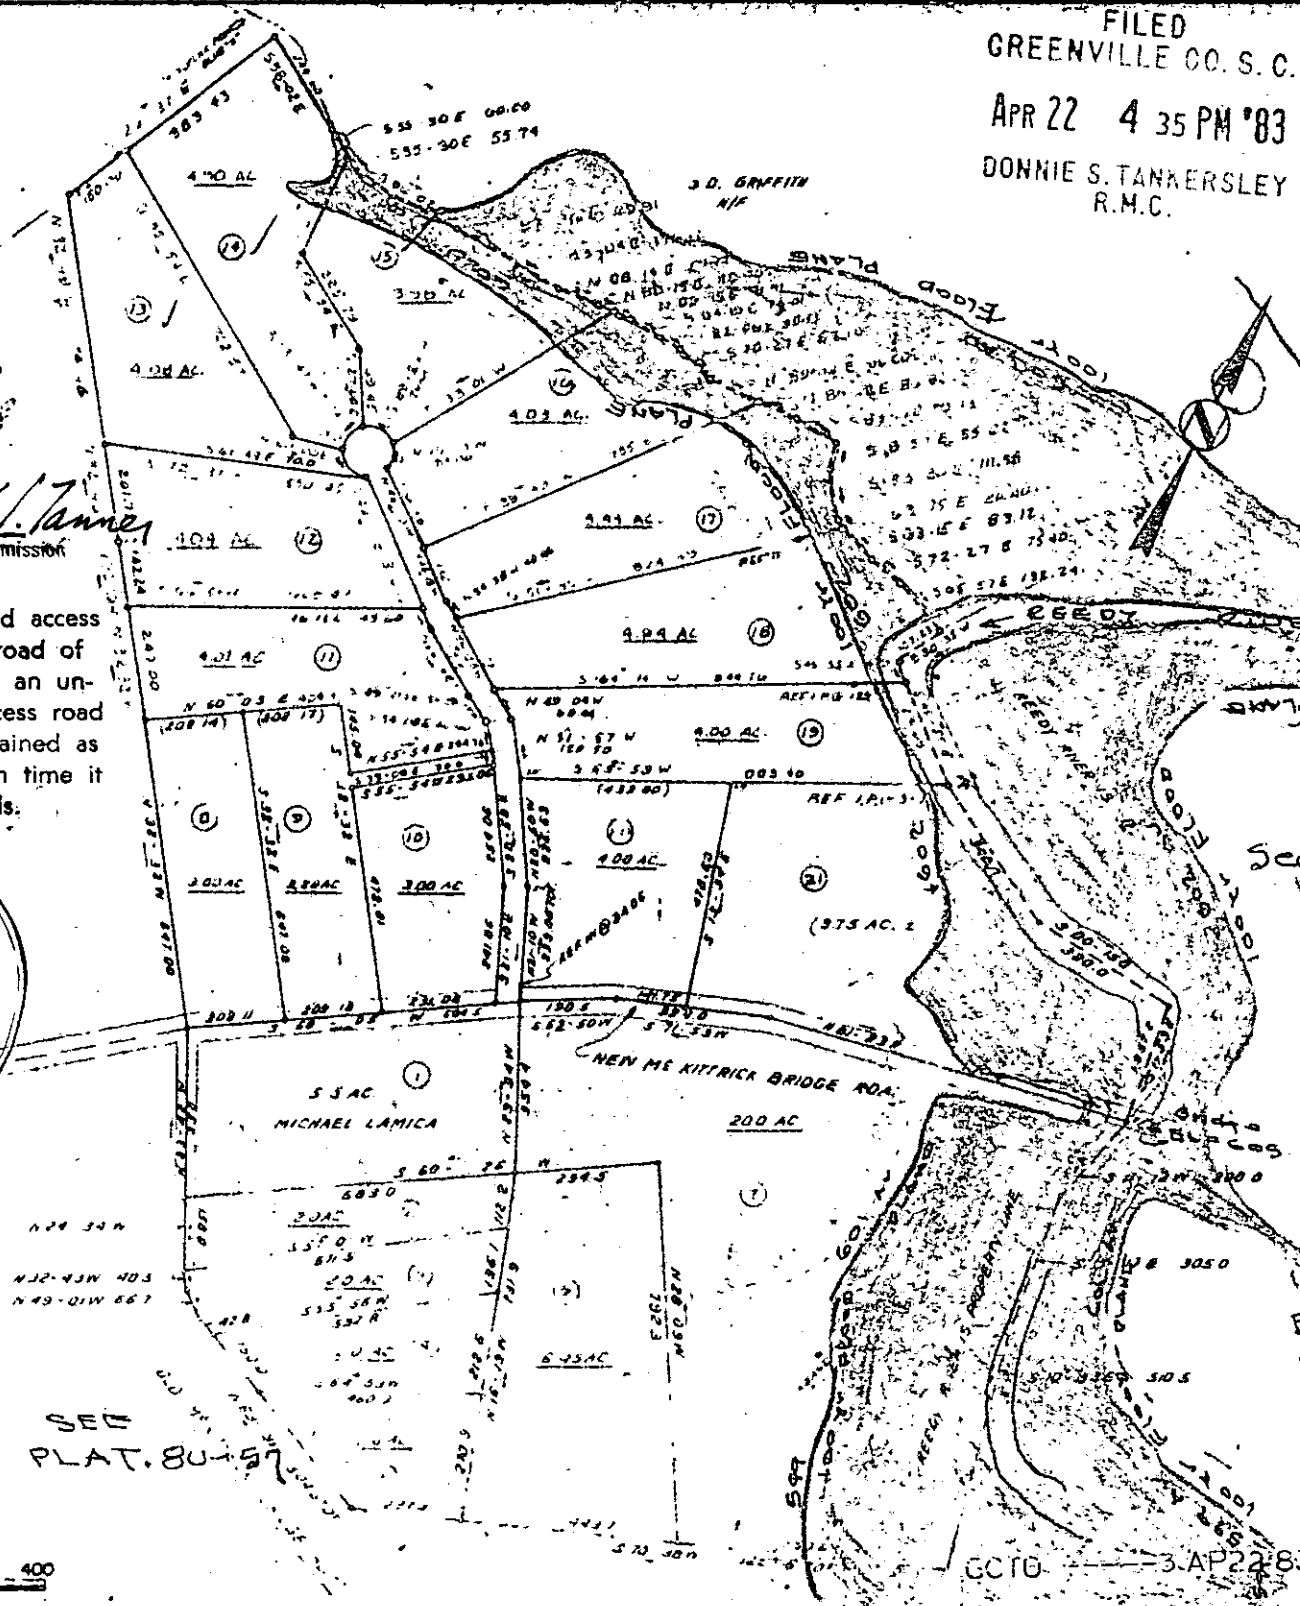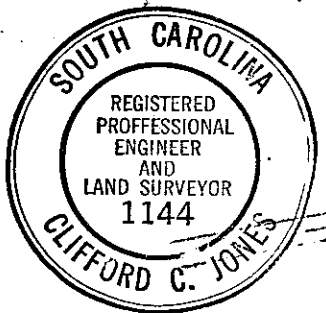

DECO - SUB-DIVISION
See 80-57 R100

APR 22 1983

27684

PLAT SHOWING
100YR FLOOD PLANE -
ADJOINING REEDY RIVER
IN VICINITY OF M. KITTRICK
BRIDGE IN LOWER
GREENVILLE, CO. S. C.

APRIL 1983
Scale 1" = 400'

BY:
JONES ENGINEERING
002 SERVICES
GREENVILLE, S. C.

NOTE:
SUB-DIVISION
BY OTHERS SEE
RECORDED PLAT. 80-57

9-P-79 ✓

