


FILED  
GREENVILLE CO. S.C. - 6 -  
APR 13 1 56 PM '83  
DONNIE S. TANKERSLEY  
R.M.C.

S.C. 291 BY-PASS

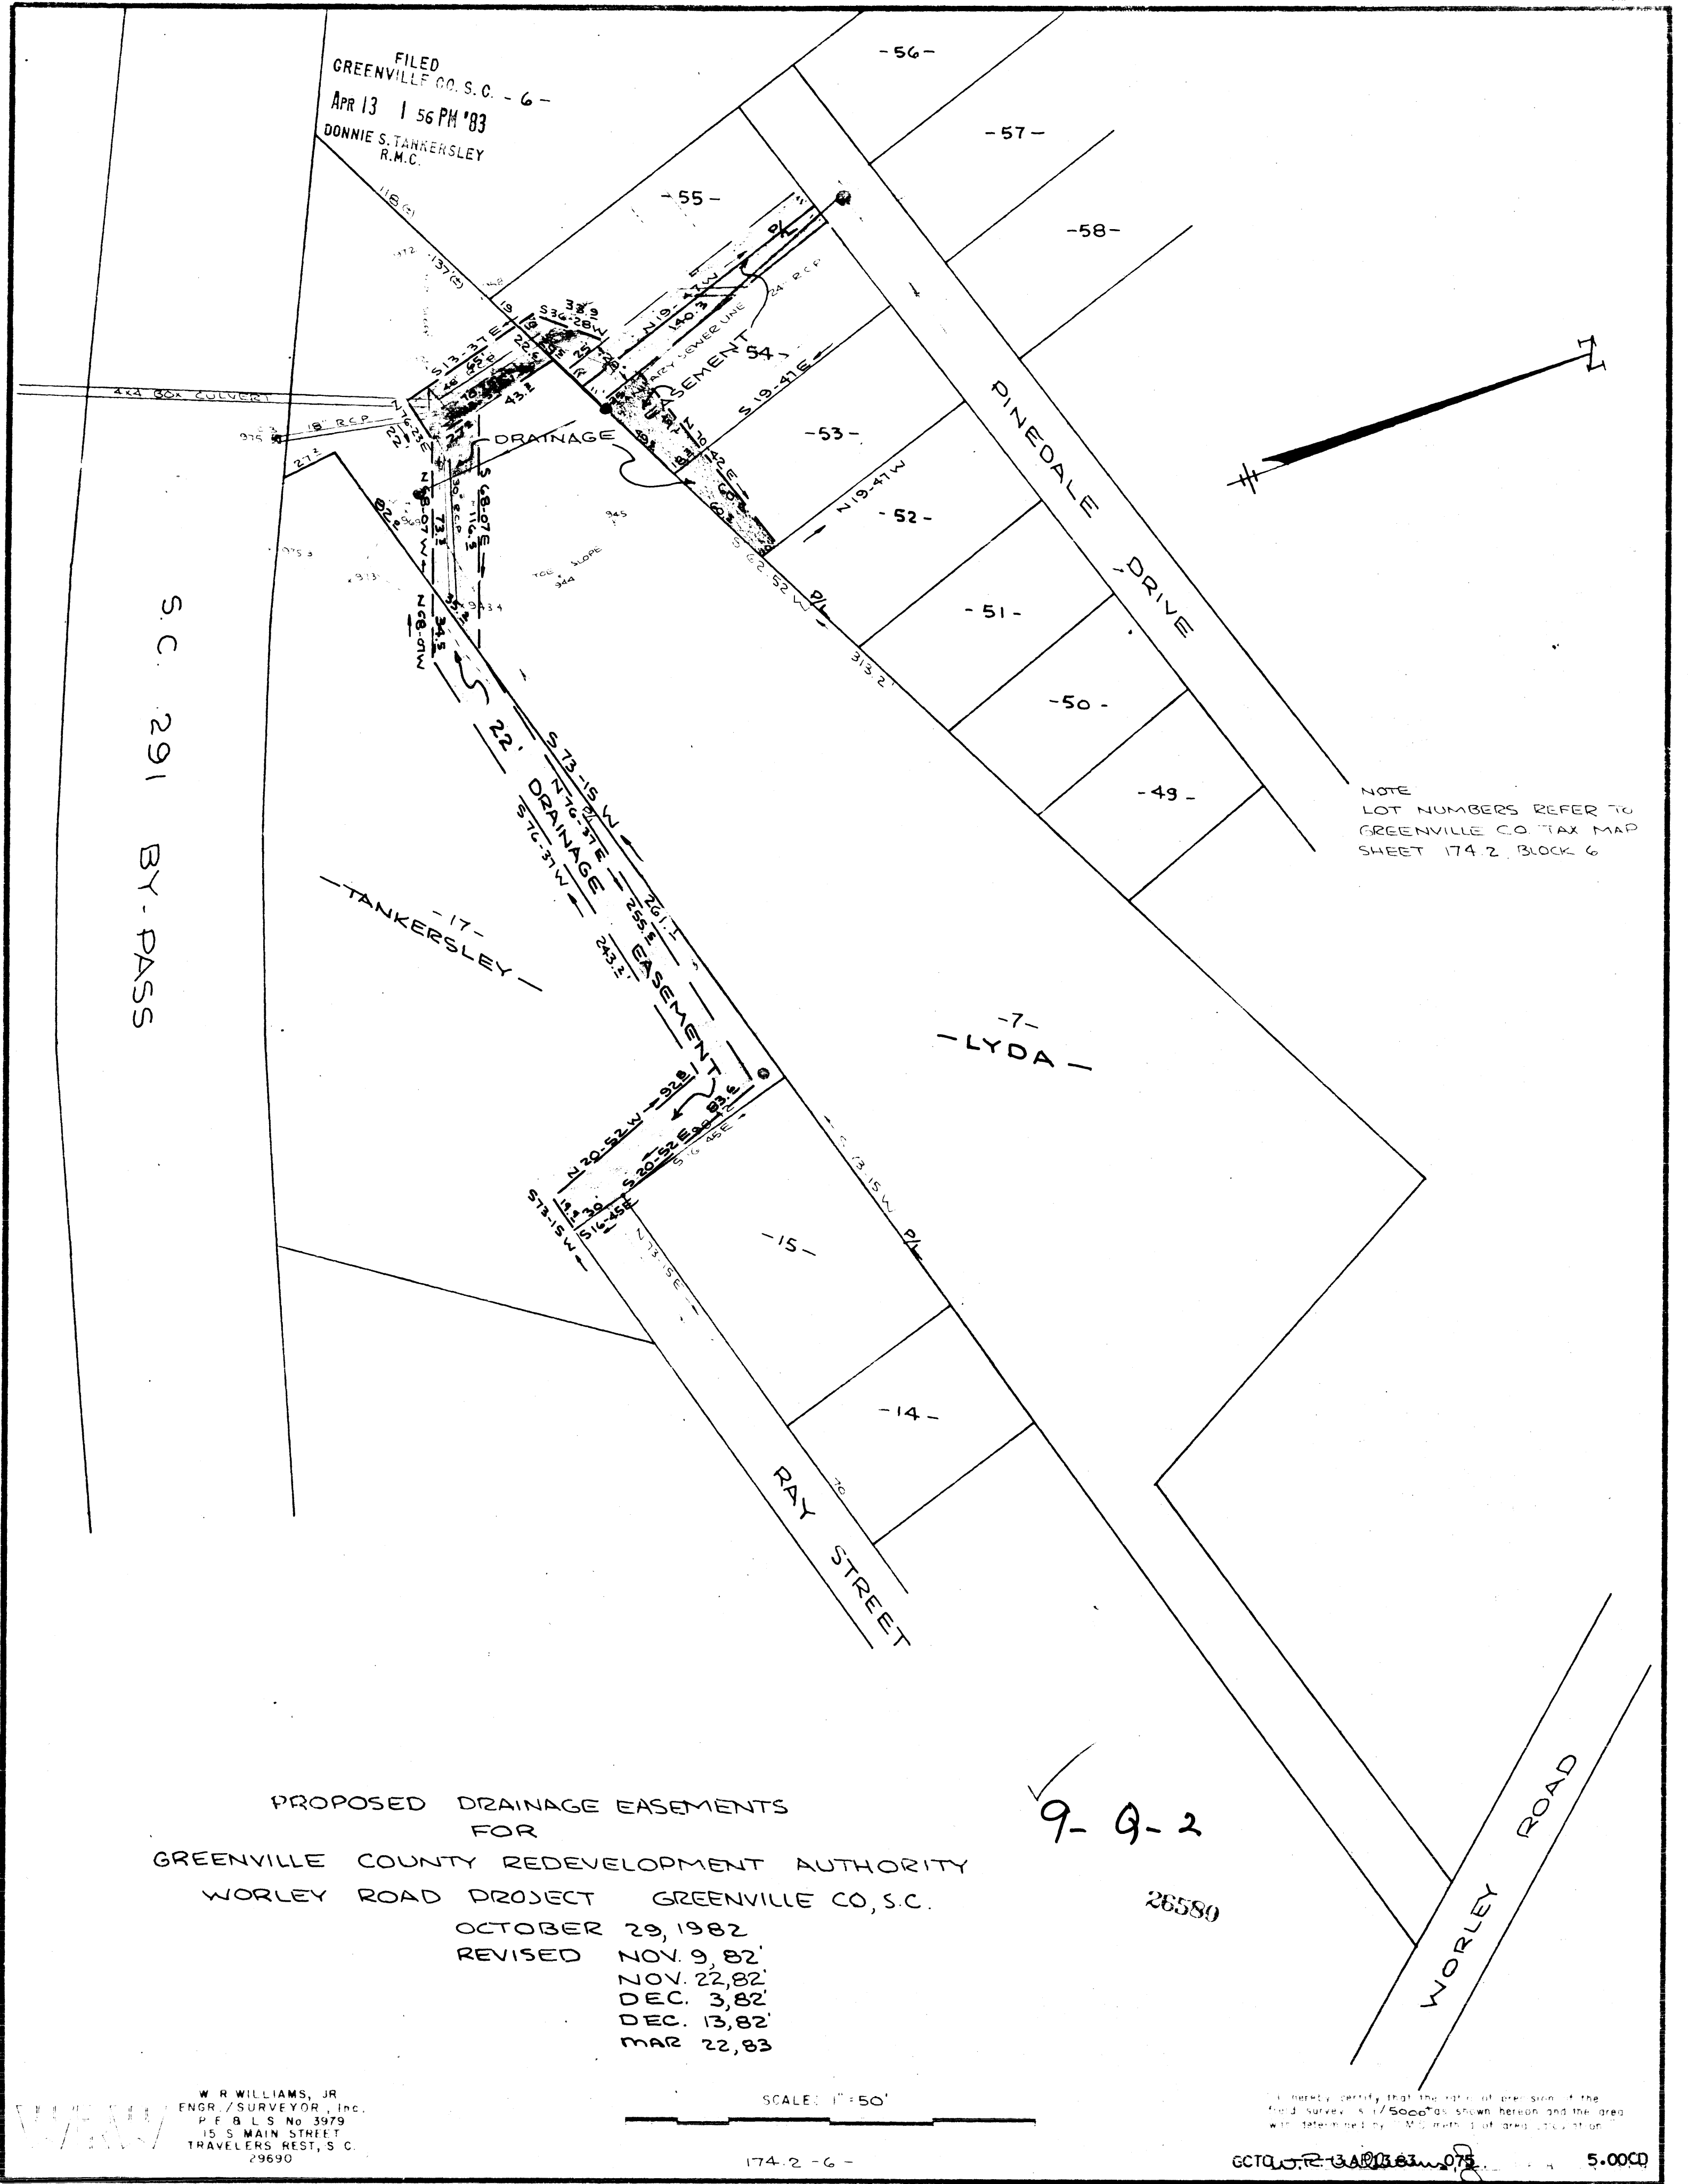

NOTE  
LOT NUMBERS REFER TO  
GREENVILLE CO. TAX MAP  
SHEET 174.2, BLOCK 6

PROPOSED DRAINAGE EASEMENTS  
FOR  
GREENVILLE COUNTY REDEVELOPMENT AUTHORITY  
WORLEY ROAD PROJECT GREENVILLE CO, S.C.

OCTOBER 29, 1982  
REVISED NOV. 9, 82  
NOV. 22, 82  
DEC. 3, 82  
DEC. 13, 82  
MAR 22, 83

9-9-2

26580

W R WILLIAMS, JR  
ENGR./SURVEYOR, Inc.  
P.F. & L.S. No 3979  
15 S MAIN STREET  
TRAVELERS REST, S.C.  
29690

SCALE: 1" = 50'

174.2 - 6 -

I hereby certify that the date of preparation of the field survey is 1/5000' as shown hereon and the area was determined by M.C. method of area calculation

GCTA 174.2-6-83 075 5.0000