
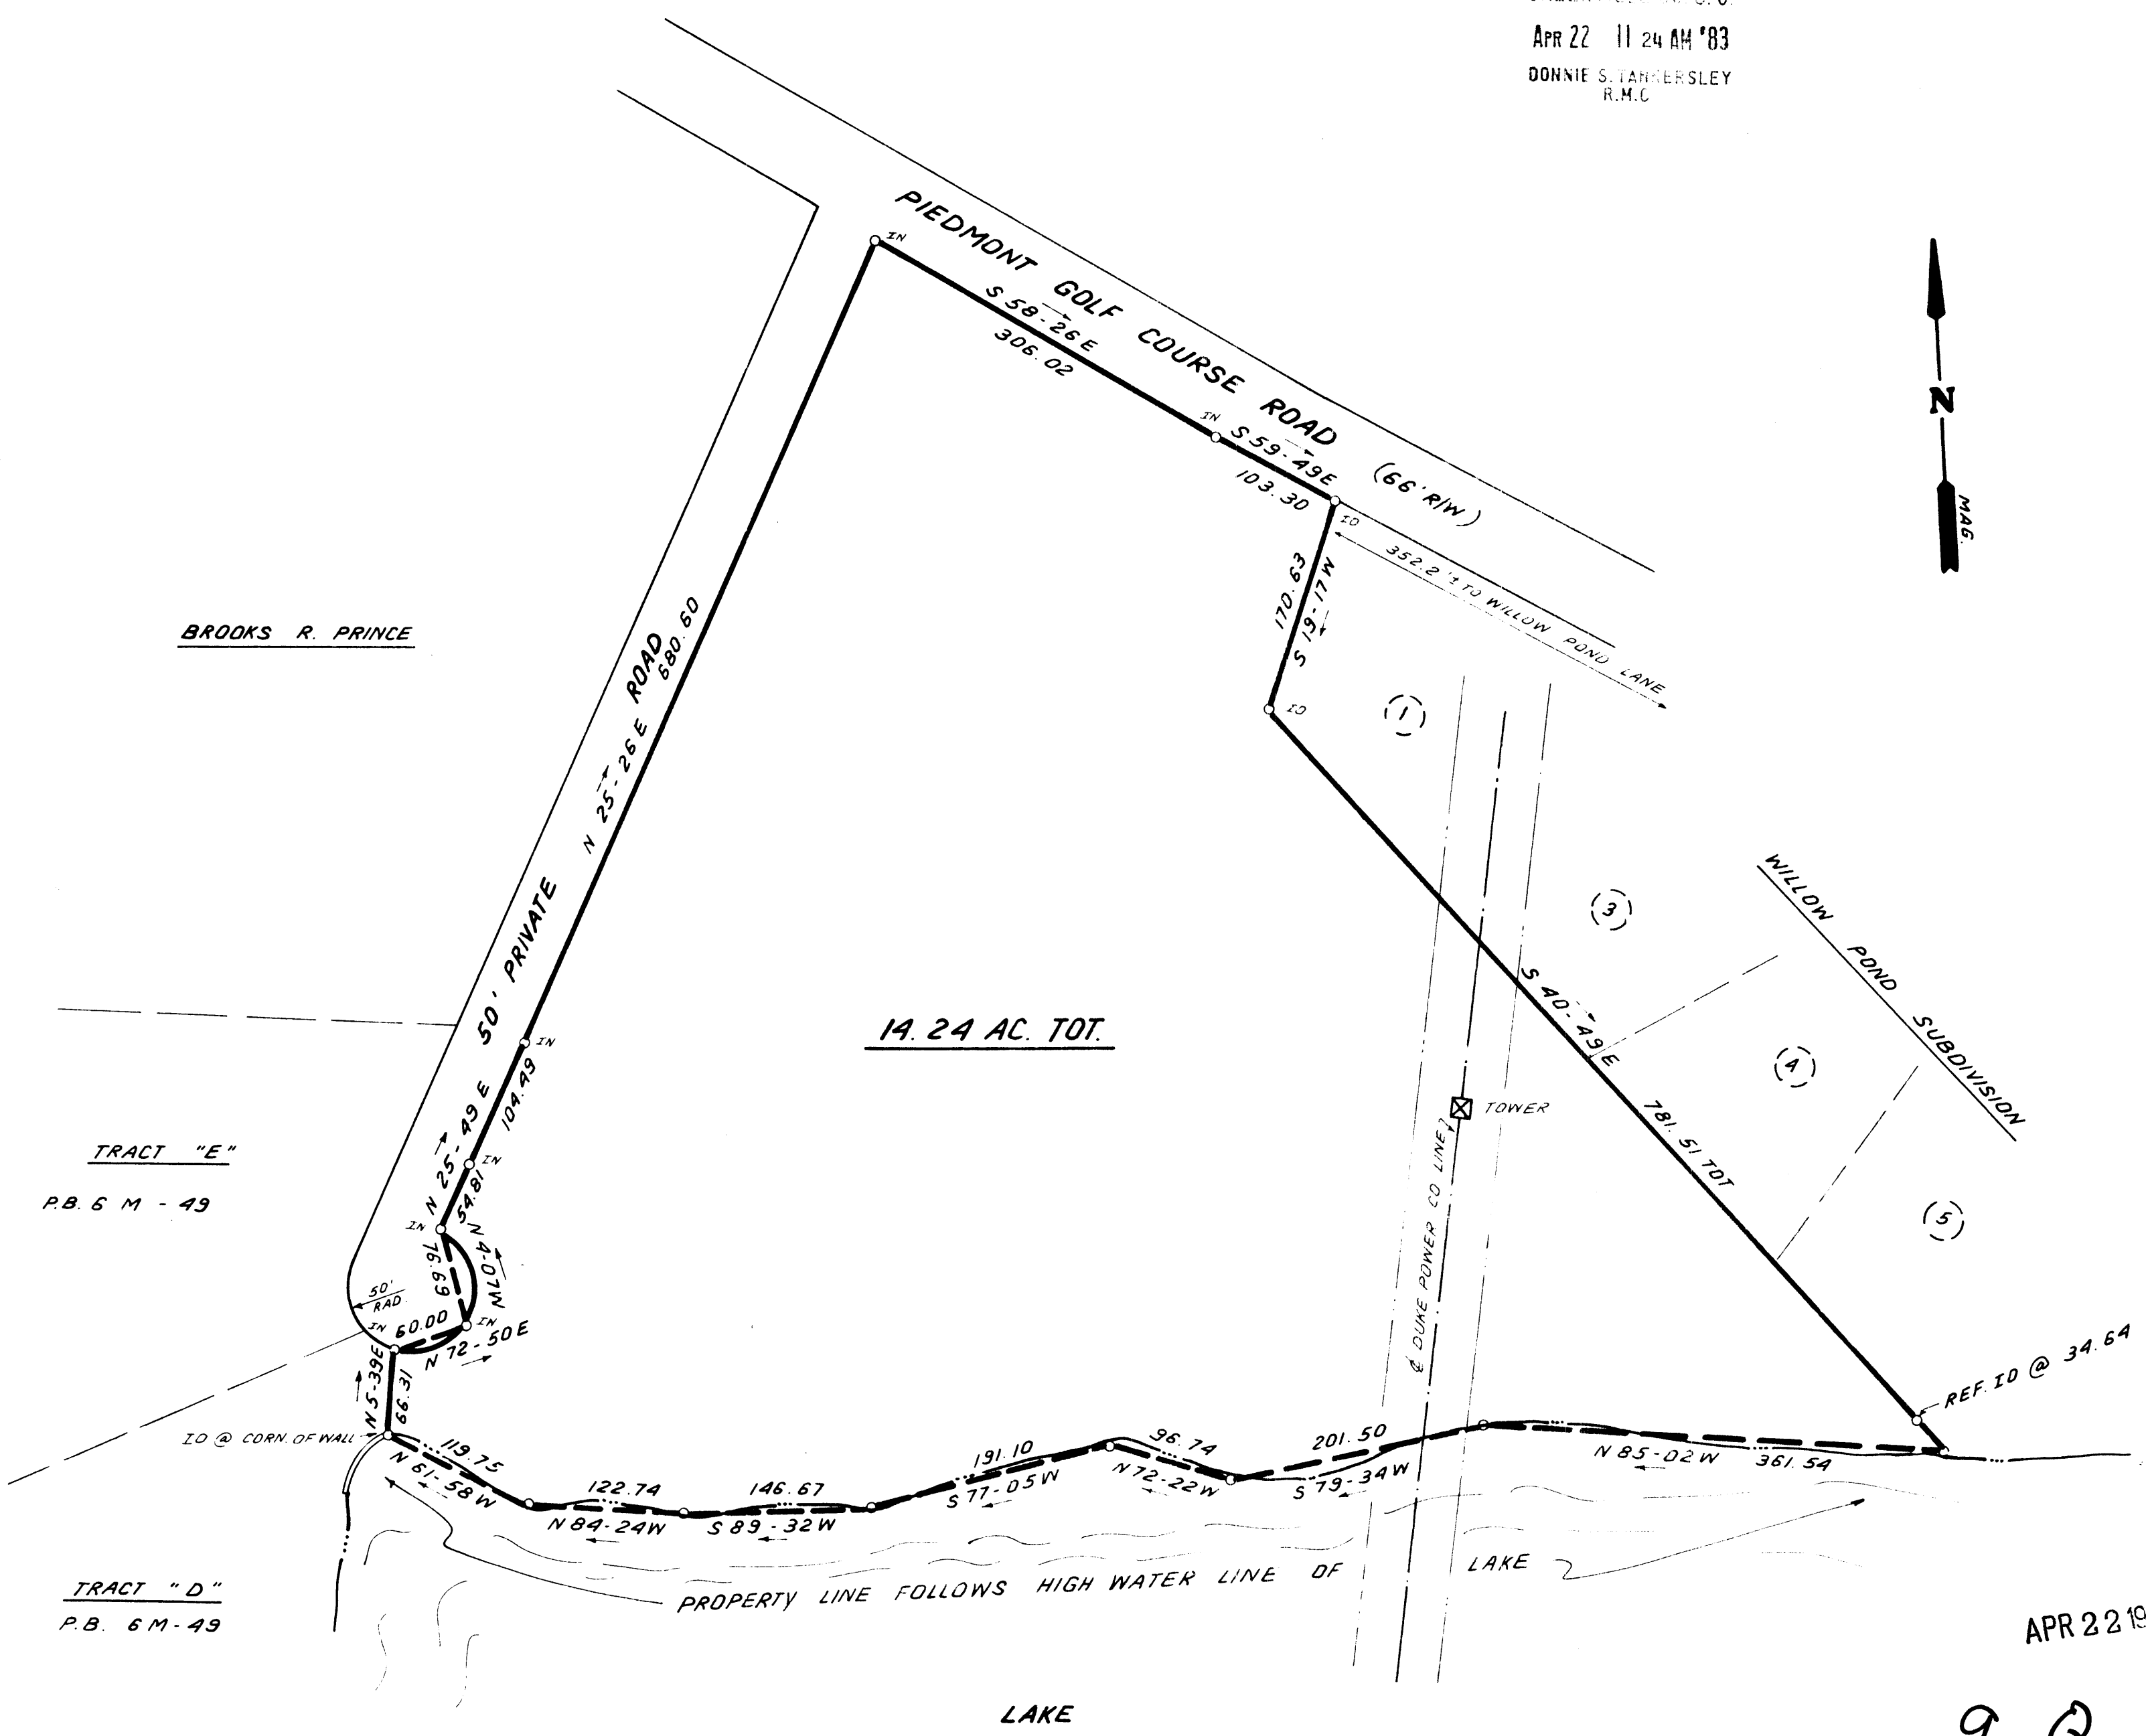


FILED
 GREENVILLE CO. S. C.
 APR 22 11 24 AM '83
 DONNIE S. TANKERSLEY
 R.M.C.

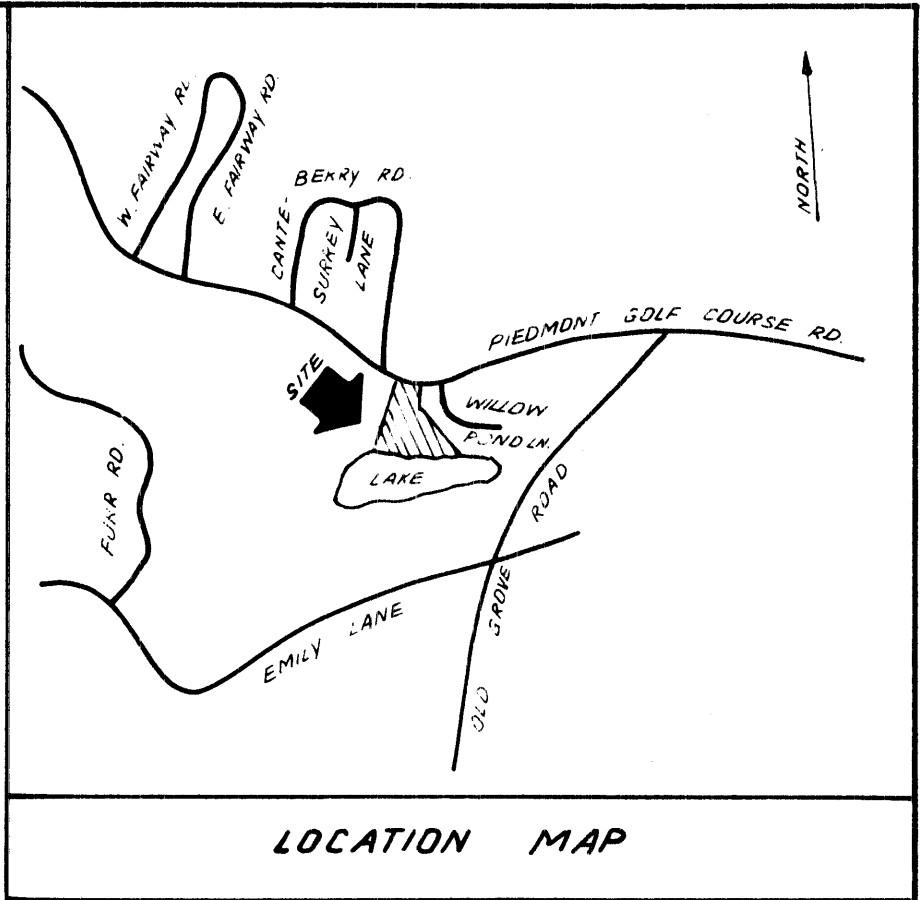

BROOKS R. PRINCE

14.24 AC. TOT.

TRACT "E"

P.B. 6 M - 49

TRACT "D"

P.B. 6 M - 49


I hereby certify that the ratio of precision of the field survey is 1/5,000 as shown hereon and the area was determined by DMD Method.

James R. Freeland
 James R. Freeland RLS & PE 4781

APR 22 1983

27619

9-9-8

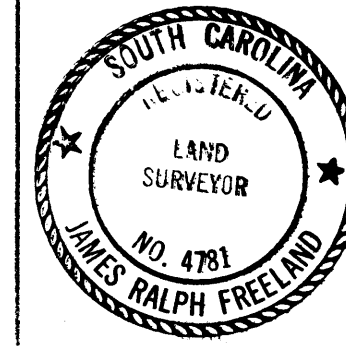

STATE OF SOUTH CAROLINA
 GREENVILLE COUNTY

PROPERTY OF
BEECHWOOD V

FREELAND & ASSOCIATES
 Greenville, S.C.

SURVEY	L.T.
DRAWN	J.R.
CHECK	J.R.
SCALE	1" = 100'
DATE	APR 14 83
DWG. NO.	27619



MICROFILMED