


MICROFILMED

FILED
GREENVILLE CO. S.C.
MAY 27 2 08 PM '83
DONNIE S. FORBES
R.M.C.

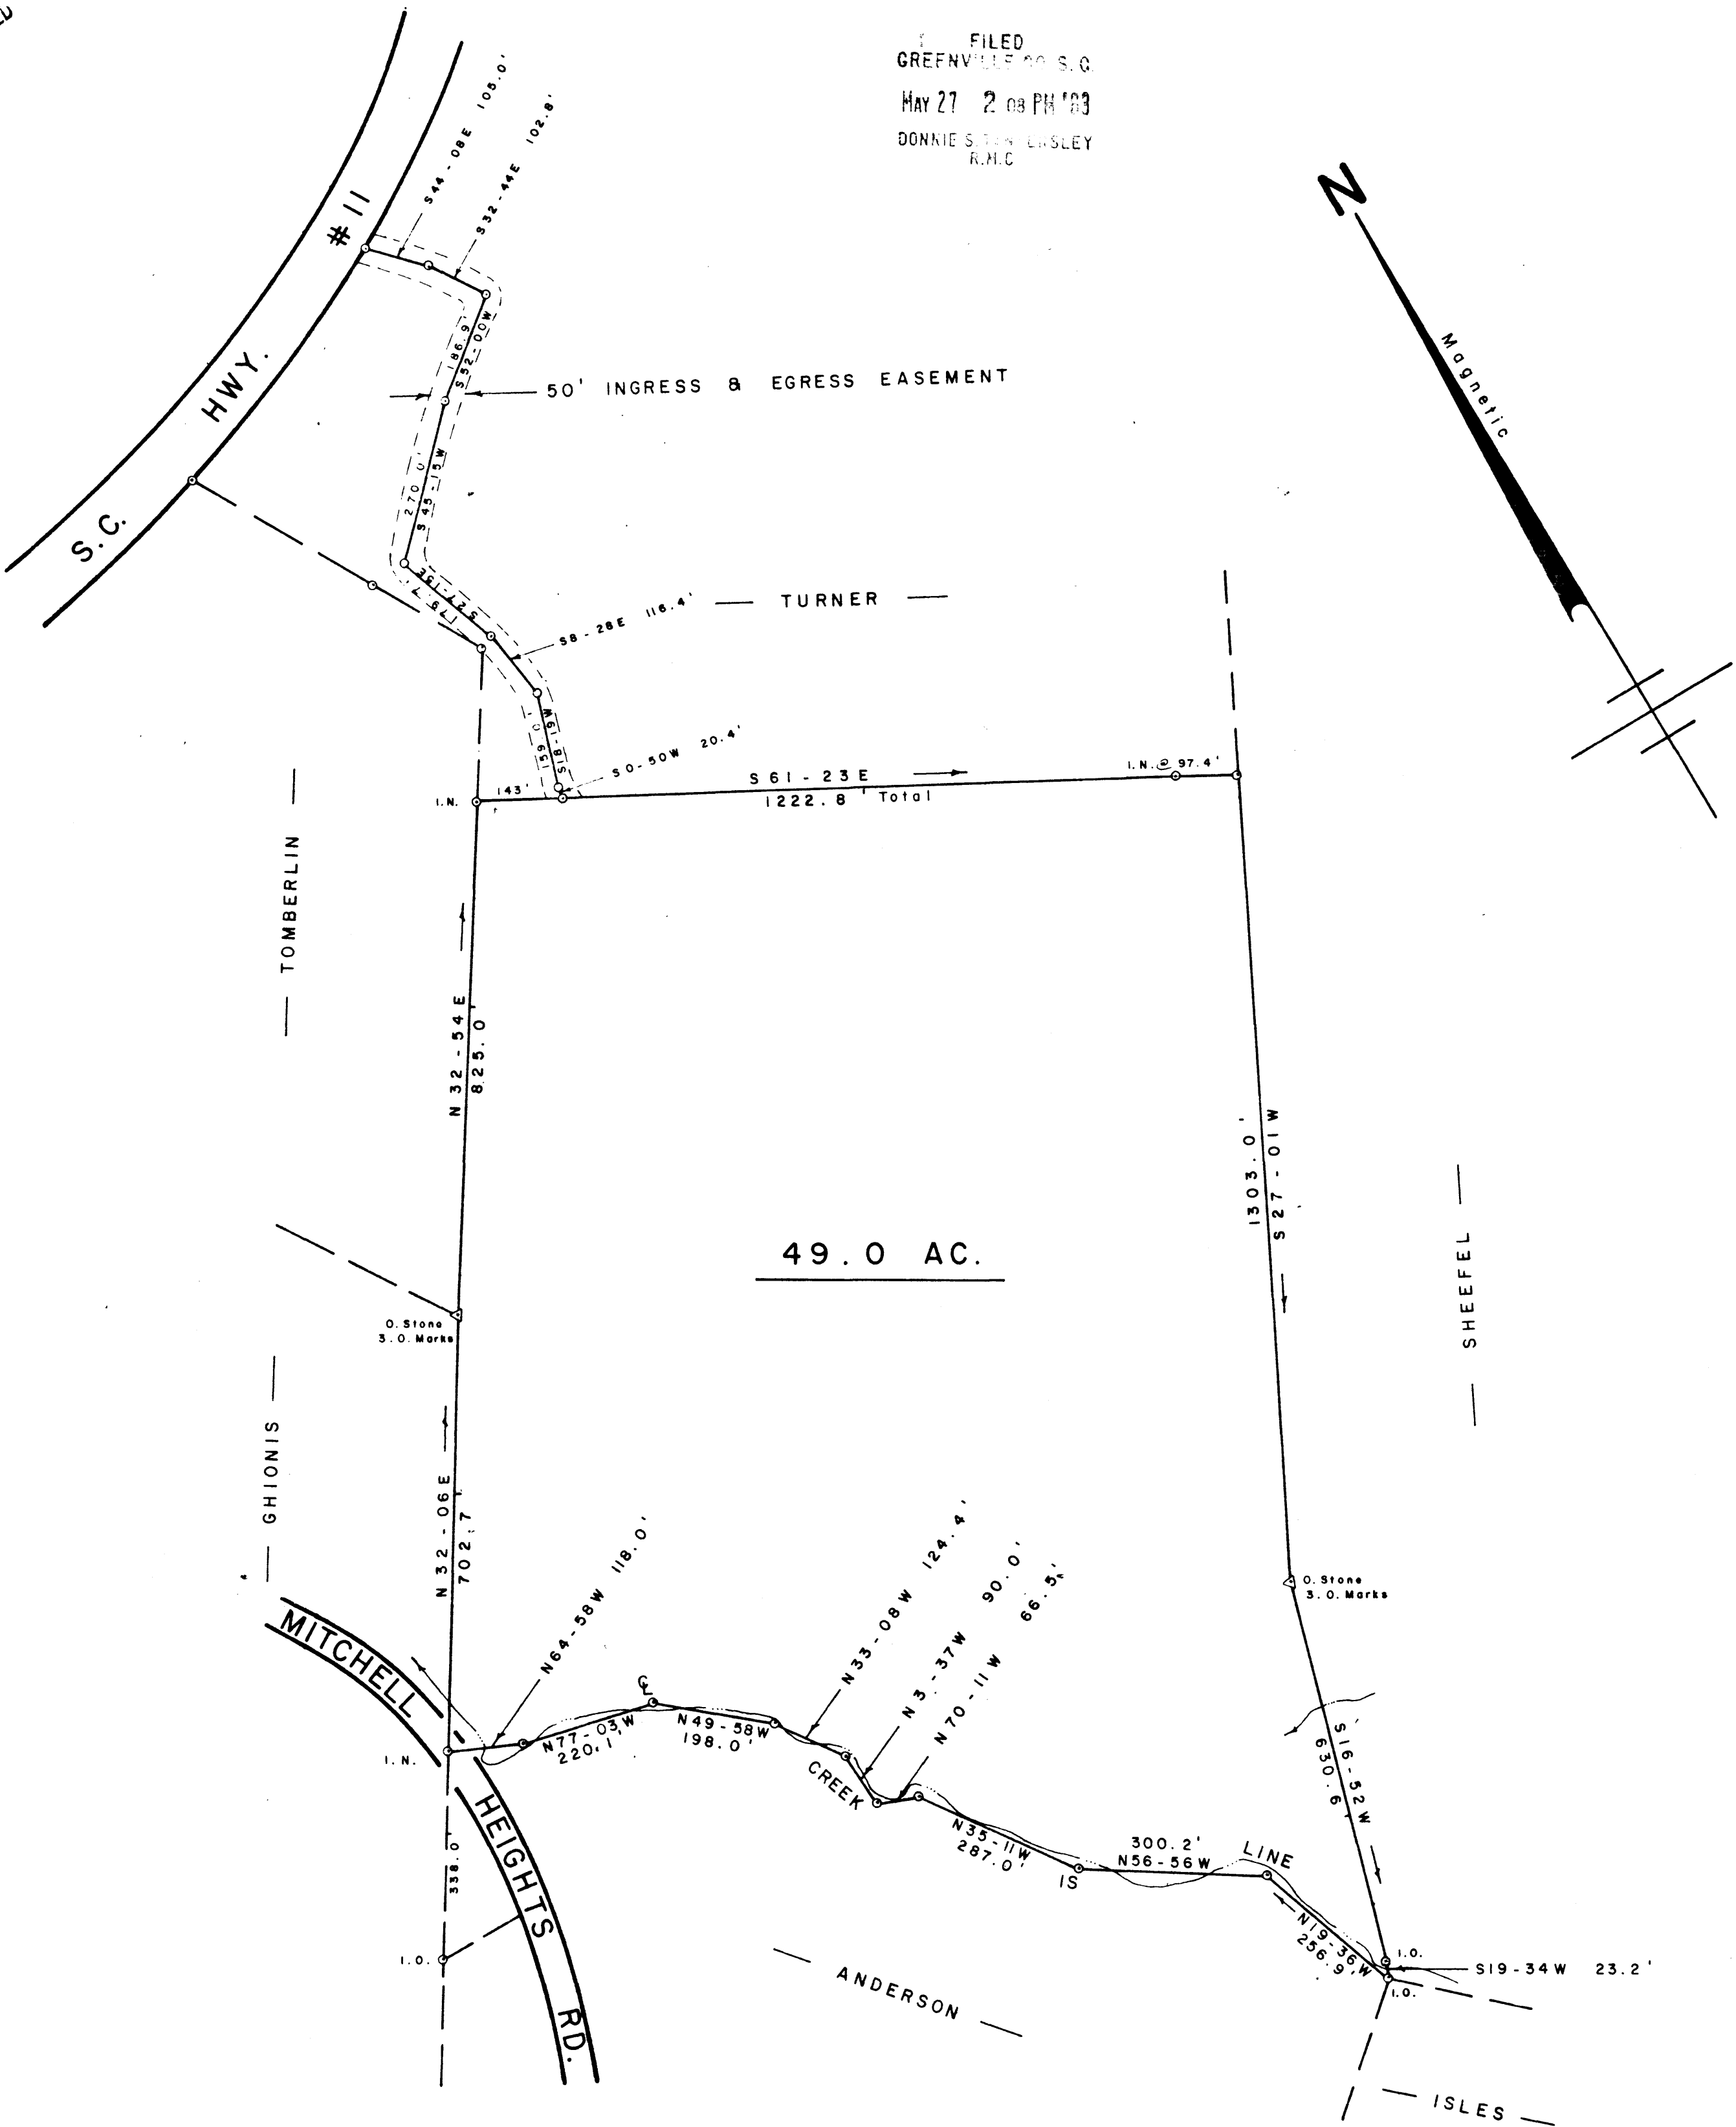



SURVEY FOR
CHARLES E. ANDERSON

NORTH OF TRAVELERS REST GREENVILLE CO.
31845 SOUTH CAROLINA
MAY 20, 1983

9-2-31



W. R. WILLIAMS, JR.
ENGR. / SURVEYOR, Inc.
P. E. & L. S. No. 3979
15 S. MAIN STREET
TRAVELERS REST, S. C.
29690

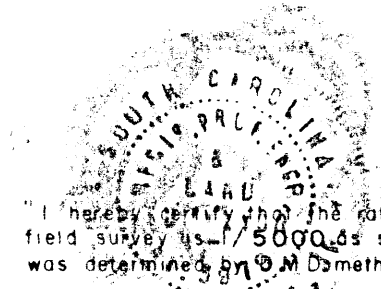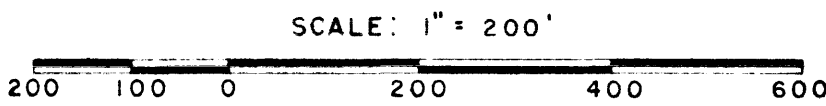

"I hereby certify that the ratio of precision of the field survey is 1/5000 as shown hereon and the area was determined by the method of area calculation"

W. R. Williams, Jr. PE & LS No. 3979